
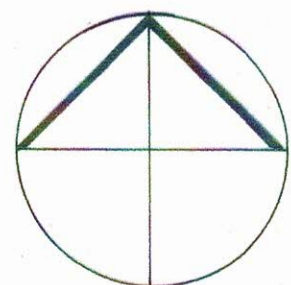


**AMENDED
DRAWING**

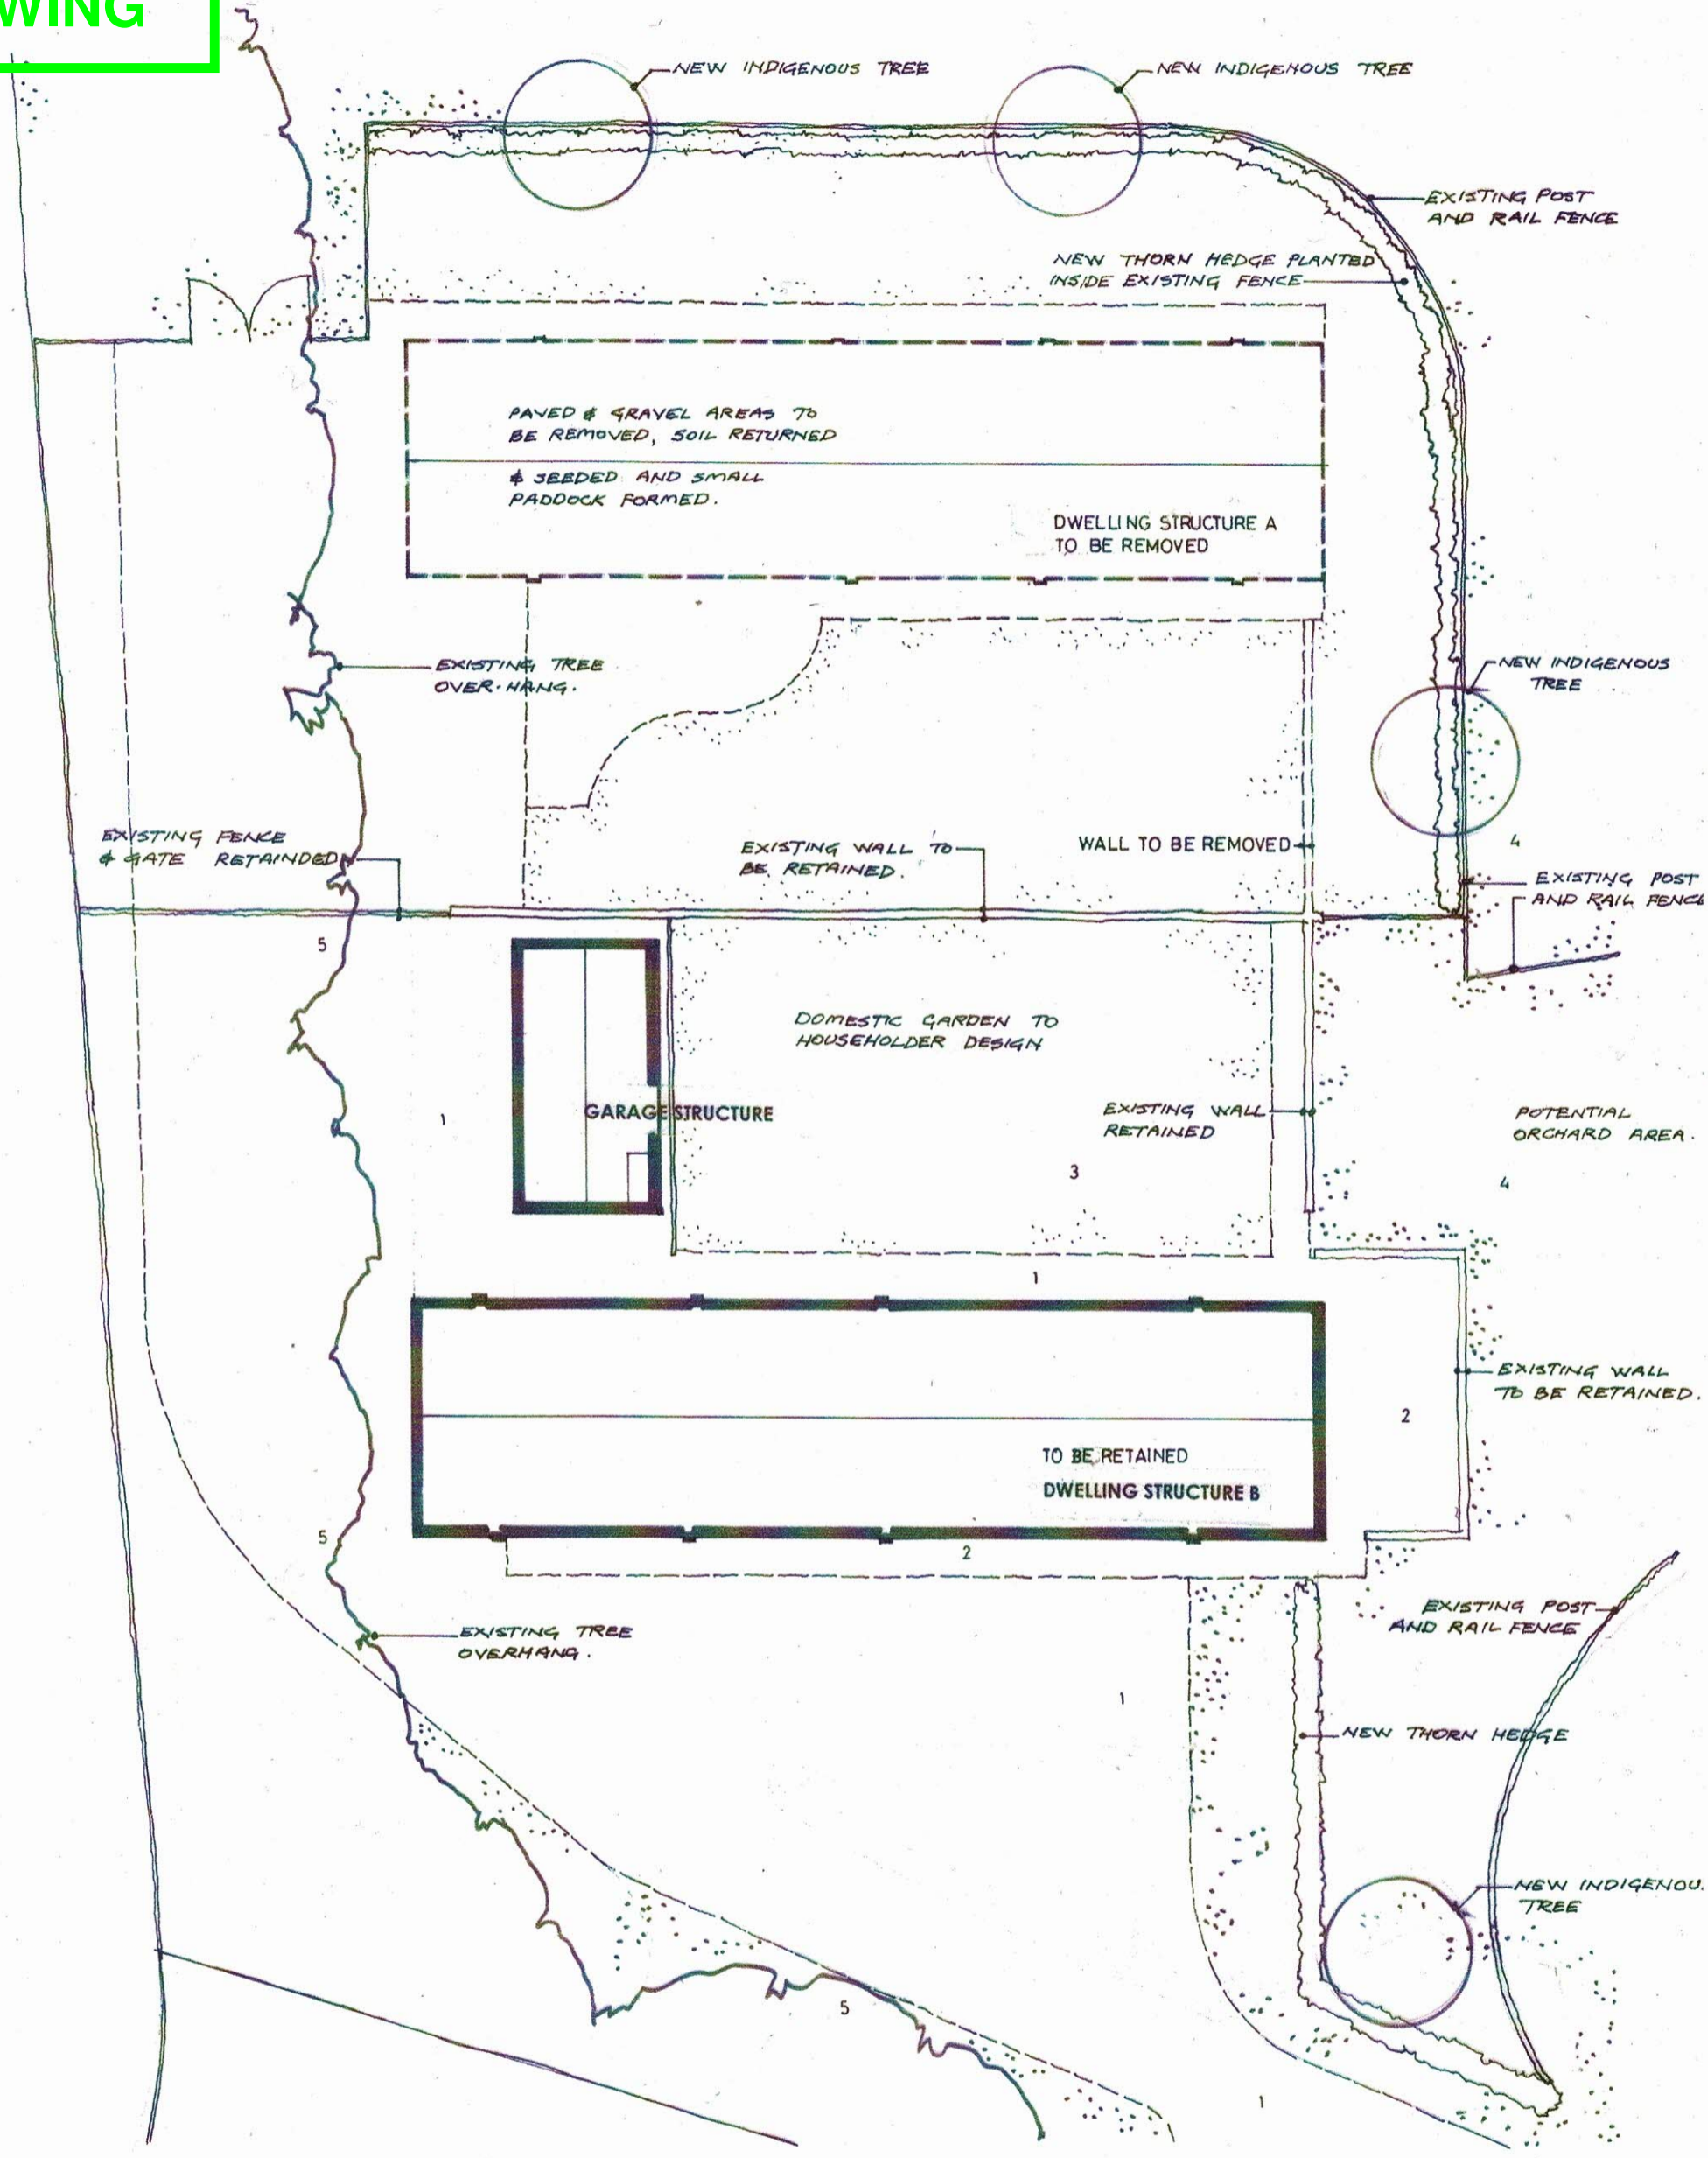

- KEY**
- 1 gravel drive or path
 - 2 stone flags
 - 3 lawn
 - 4 field
 - 5 tree overhang

REV. A. 15.02.20 LANDSCAPING
& NOTES ADDED.

**RETENTION OF DWELLING STRUCTURE
AT LAND OFF INTAKE LANE, ACASTER MALBIS, YORK**

SITE PLAN
SCALE 1:200 DATE 29.10.2019 DRAWN MW

MICHAEL WILDBLOOD MBE MA(Cantab) RIBA (mwildblood@mail.com)
HAMMONDS, LOWER DUNSFORTH, YORK, YO26 9SA

DRAWING NUMBER 1902.02 A