


**AMENDED
DRAWING**

RECEIVED
23 November 2017
DEVELOPMENT MANAGEMENT

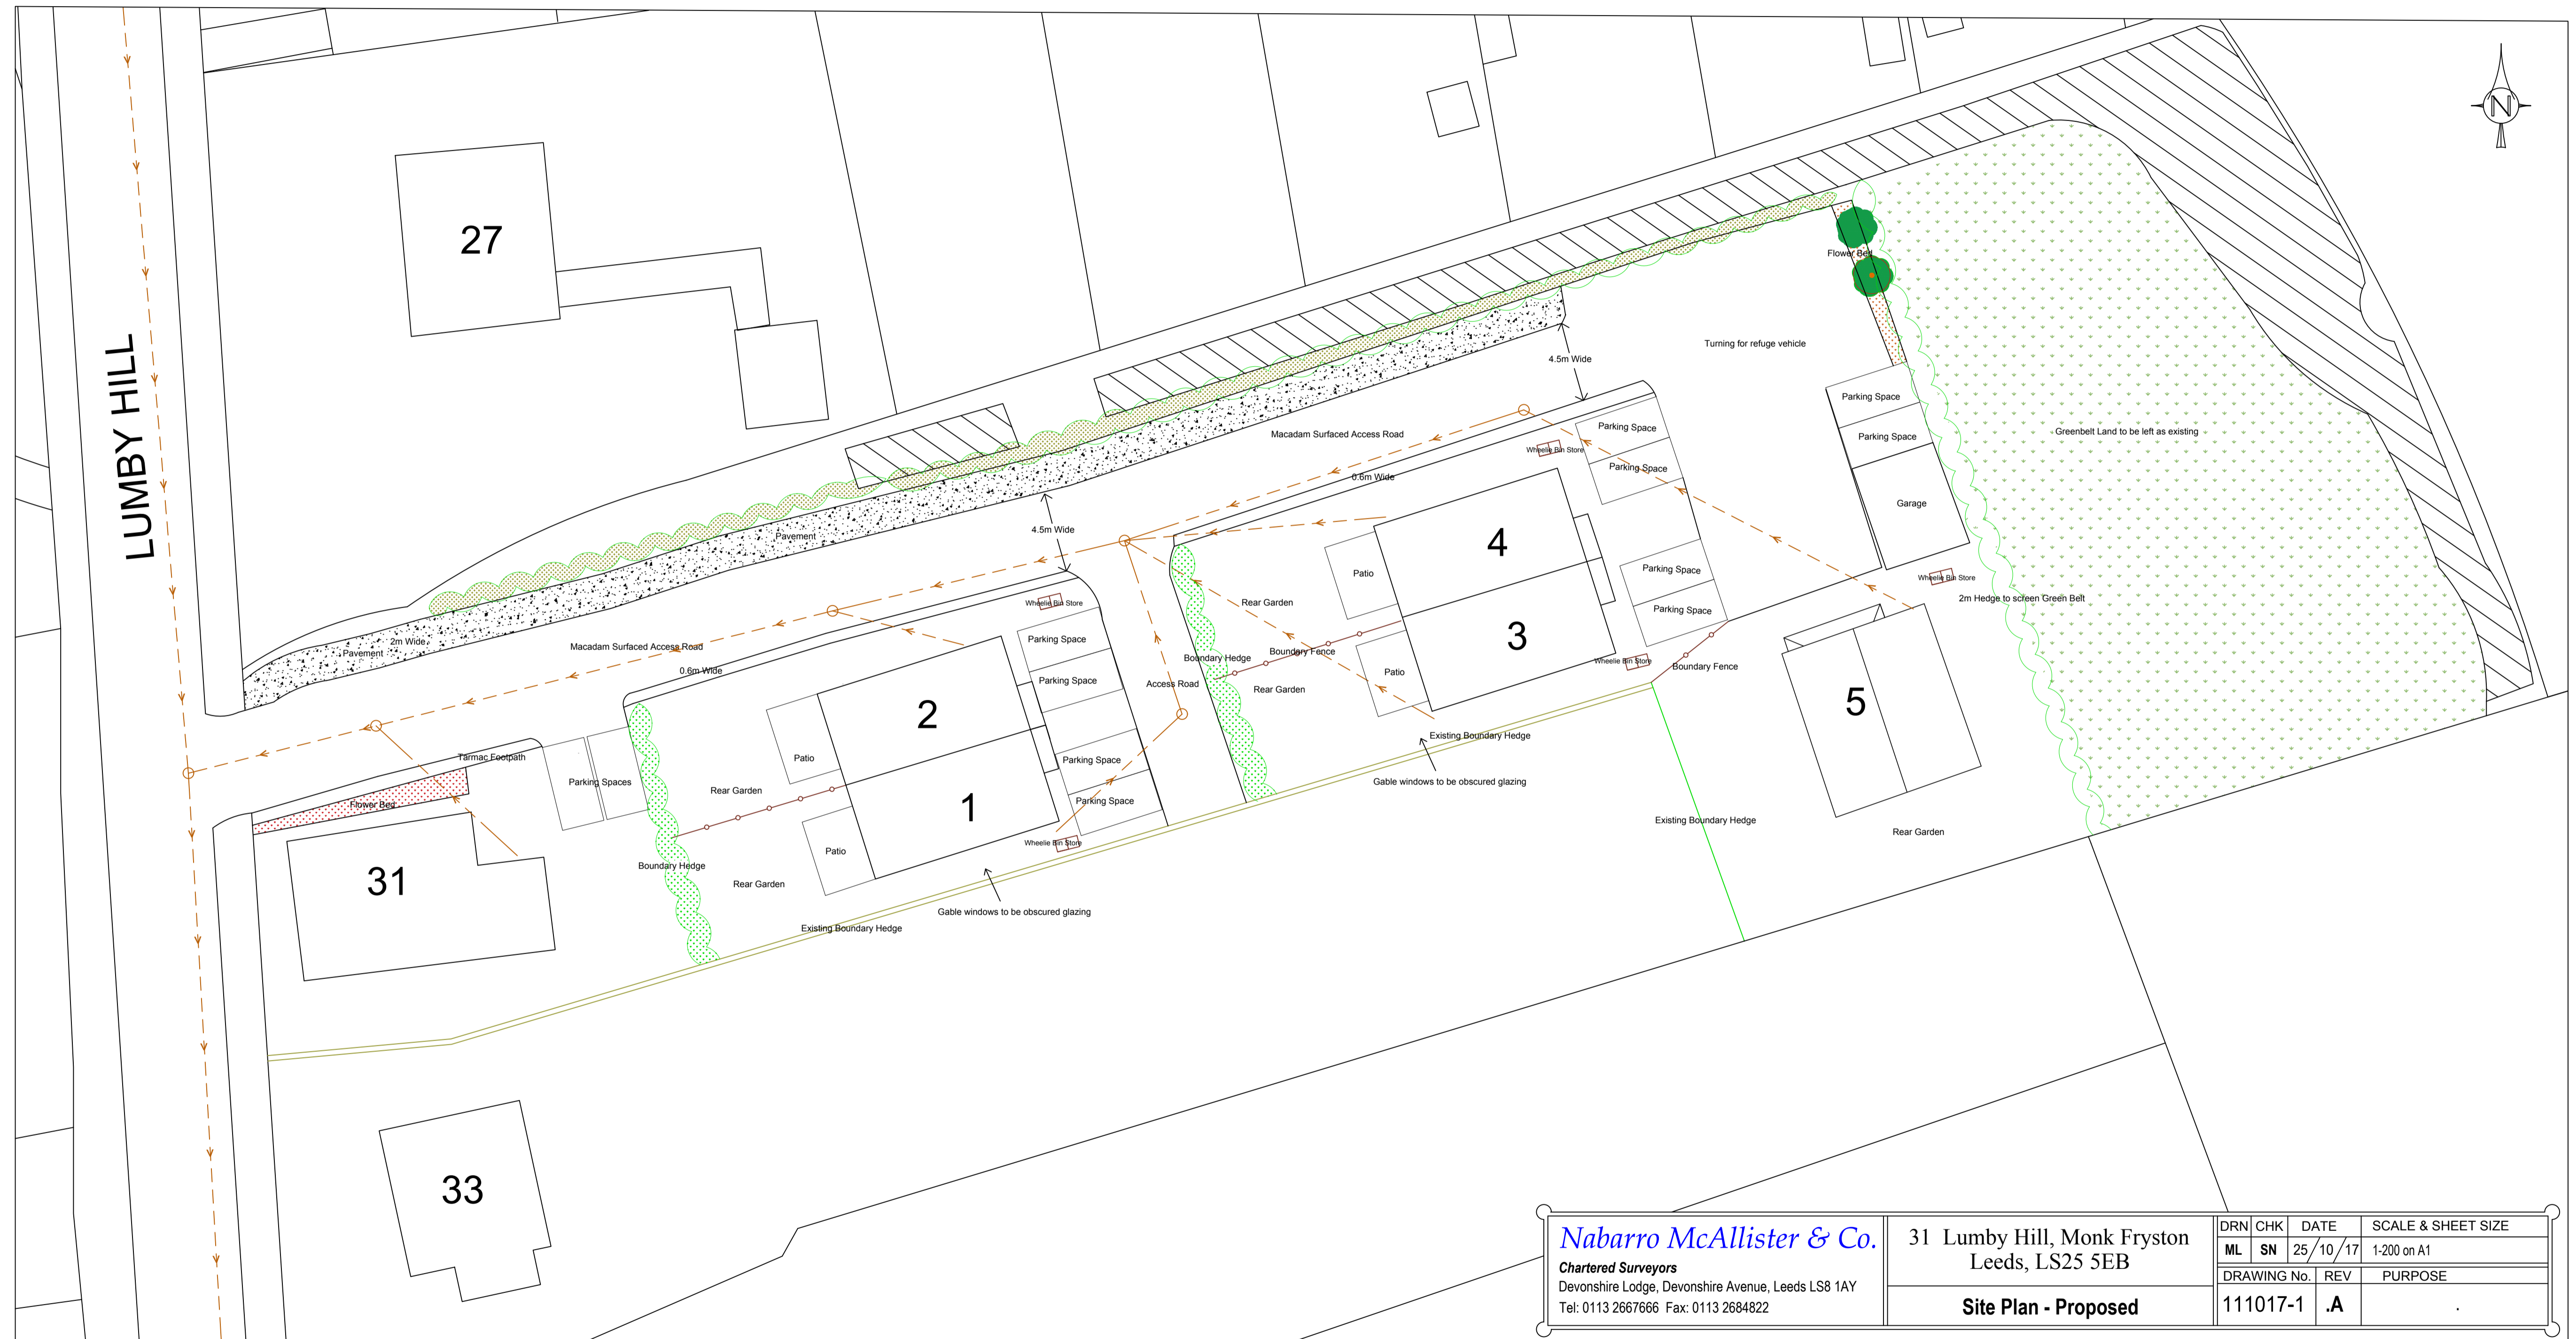

Nabarro McAllister & Co.		31 Lumby Hill, Monk Fryston Leeds, LS25 5EB		DRN	CHK	DATE	SCALE & SHEET SIZE
Chartered Surveyors				ML	SN	25/10/17	1:200 on A1
Devonshire Lodge, Devonshire Avenue, Leeds LS8 1AY				DRAWING No.		REV	PURPOSE
Tel: 0113 2667666 Fax: 0113 2684822		Site Plan - Proposed		111017-1		.A	.