


KEY



Grass

 

Hard standing



New road & paths

Dimensions shown in millimeters.

Size of car shown = 4.5m x 1.9m.


Size of caravan shown = 7.0m x 2.3m, (inc. towing bar).

Size of awning shown = 6.0m x 2.5m.

PROPOSED SITE PLAN.

Scale 1:500 @ A4 or 1:250 at A2.

New fencing to be timber post and rail.
6' 0" x 6" x 3" posts set 2' 0" into the ground.
Rails, 1' 2" x 4" x 1.5".

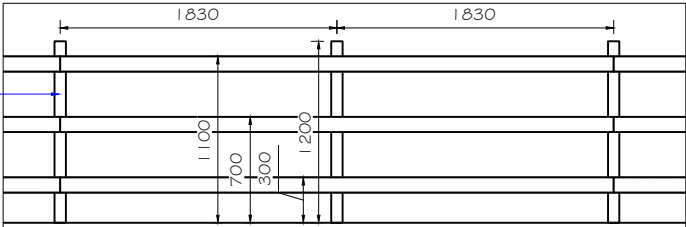

TYPICAL FENCE DETAIL.
Scale 1:50 @ A4 or 1:25 at A2.

<p>CLIENT Mr. D. Nice, Country Living Campsite.</p>	<p>DETAIL Proposed Site Plan</p>	<p>DATE 14/03/19</p>	<p>NAME J.L.H.</p>	<p>REVISION A - 06/11/19 - Cesspit added. Notes revised. B - 17/12/19 - New fence details added. C - 31/03/20 - Existing mobile toilet and shower unit to remain. D - 08/10/20 - Revisions made as advised by Selby District Council on 06/10/2020. Toilet block added back in. Entrance re-positioned.</p>	<p>DrawIT Shopfitting & Joinery Setting Out T 01904 691404 M 07806 661919 E drawit@btinternet.com</p>
<p>PROJECT Westfield Lane, Thorganby, York, YO19 6EN.</p>		<p>Scale @ A4 1:500</p>	<p>Drawing Number DN-001 / D</p>		