




NOTES  
 Do not scale from this drawing. Only figured dimensions are to be taken from this drawing.  
 The contractor must verify all dimensions on site before commencing any work or shop drawings.  
 The contractor must report any discrepancies to the Architect before commencing work. If this drawing exceeds the quantities taken in any way, the Architect is to be informed before the work is initiated.  
 Work within The Construction ( Design and Management ) Regulations 1994 is not to start until a Health and Safety Plan has been produced.  
 © Copyright

All rights prescribed in Chapter IV of the Copyright and Patents Act 1988 have been generally asserted. The copyright remains with Jonathan Forman Architects at all times unless specifically agreed otherwise.

Rev.	Description	By	Date	Chd	Chd Date
A	Amended app boundary	TD	25-03-20		
B	Amended site boundary	TD	31-03-20		
C	Amended design	TD	27-01-21		

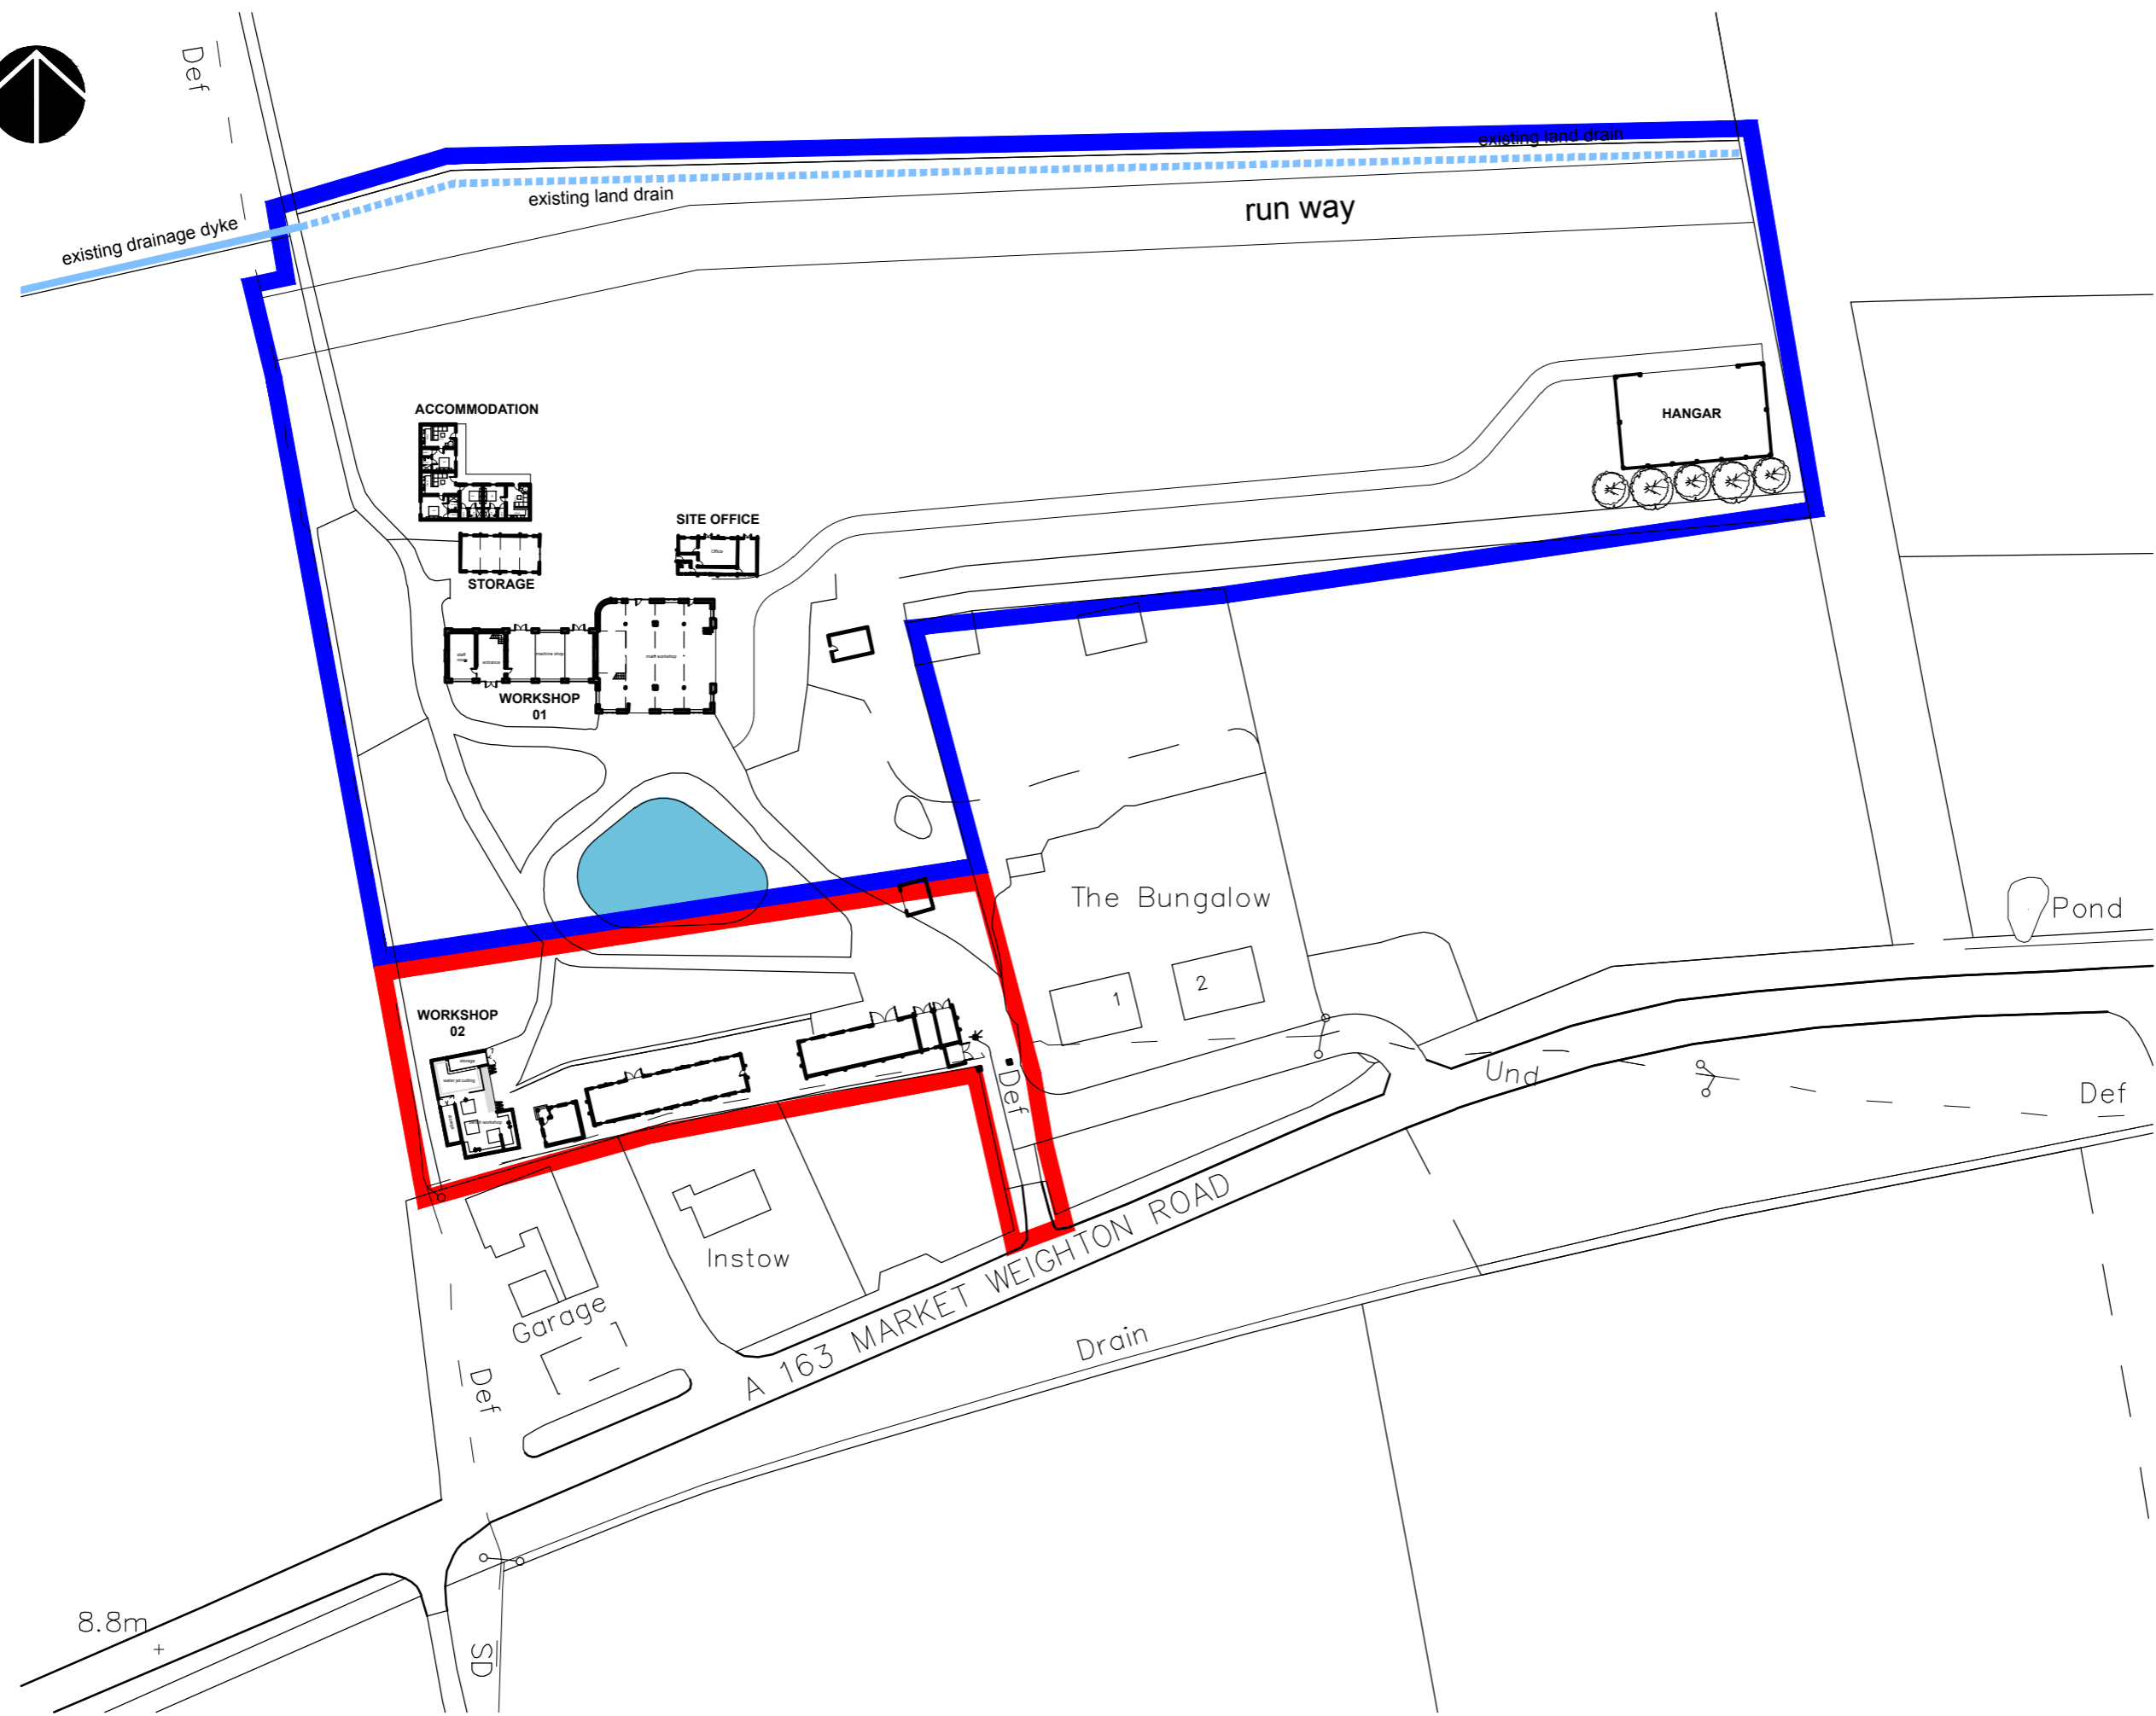

**SITE PLAN - 1:1000**

**Jonathan Forman Chartered Architects**

Head Office:  
 54 West End, South Cave  
 Brough, East Yorkshire  
 HU15 2EY  
 Tel: 01430-471301  
 Fax: 01430-471302  
 Email: info@jfarchitects.com

St. Mary's Mission Room  
 Main St. Eberston,  
 North Yorkshire  
 YO13 9NR  
 Email: info@jfarchitects.com

PROJECT:  
**MARTYN WISEMAN - CONDOR PROJECTS  
 BIRCHWOOD LODGE  
 MARKET WEIGHTON ROAD, SELBY**

TITLE:  
**PROPOSED SITE PLAN**

SCALE: 1:1000 @ A3 DWG. STATUS: PLANNING DRAWN: TD DATE: Nov 2019

PROJECT NO: 19-107 DRAWING NO: P-001 REVISION: C