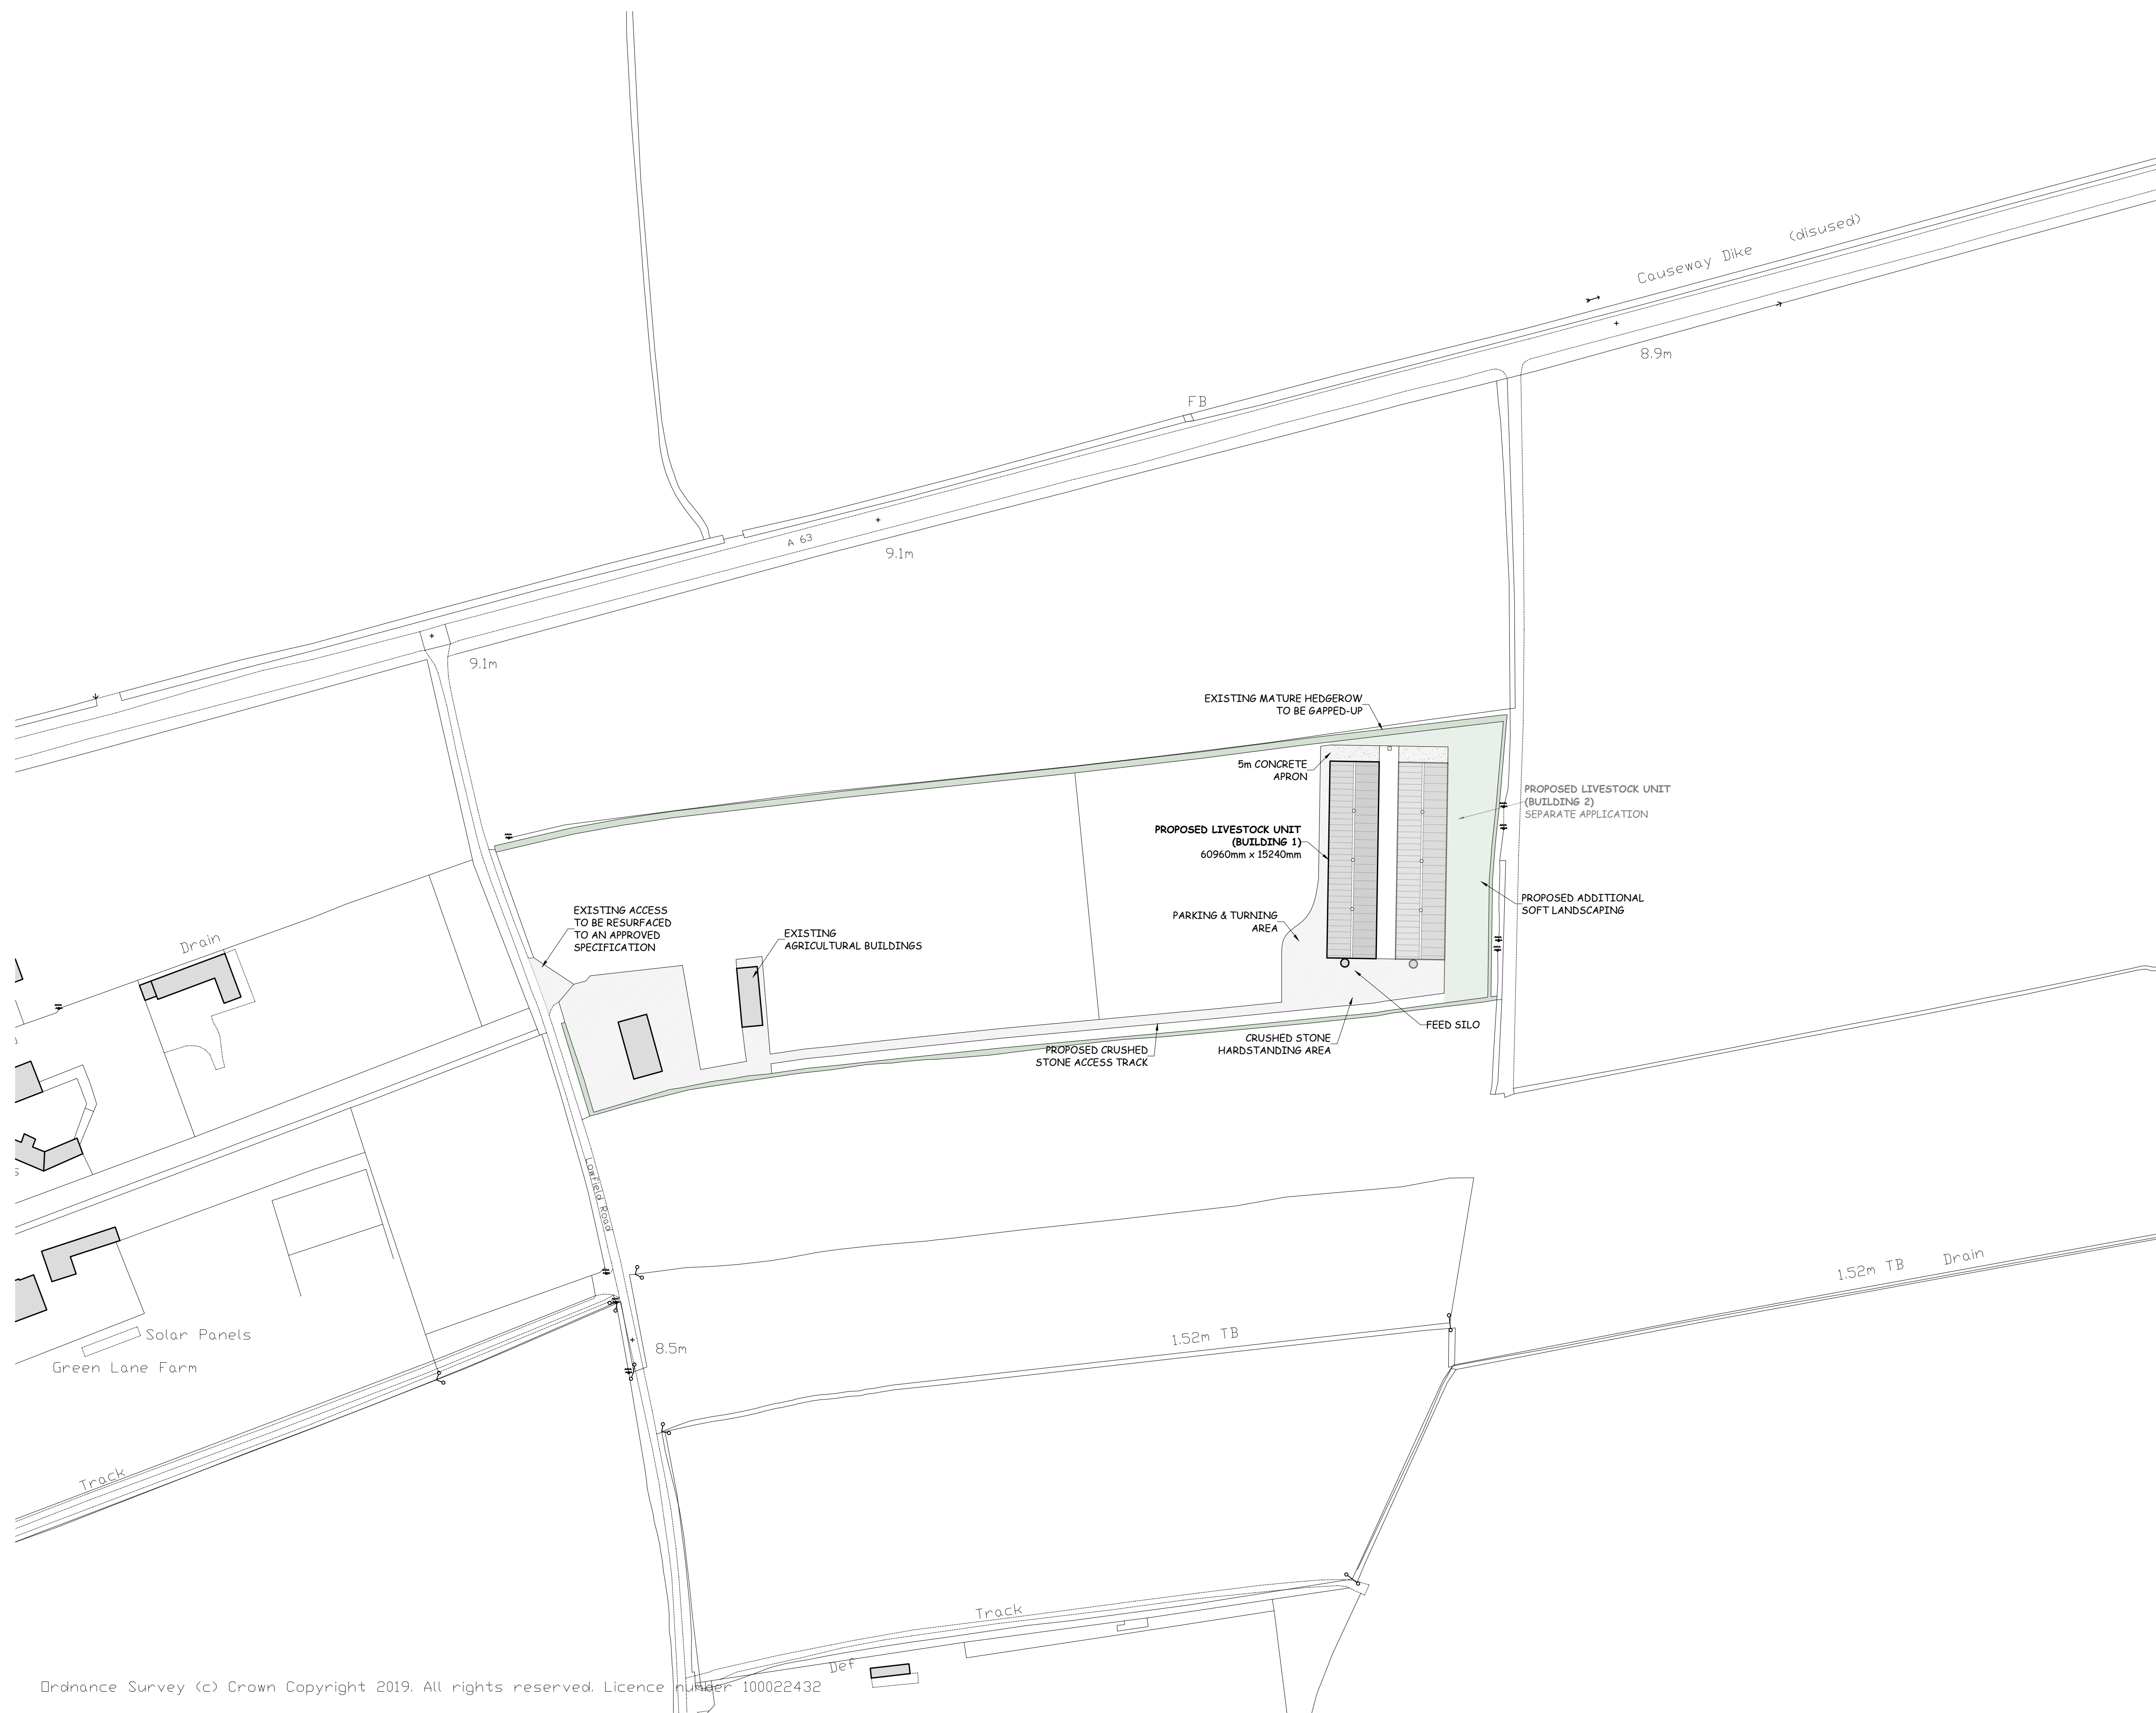


IAN PICK ASSOCIATES LTD
Specialist Agricultural & Rural Planning Consultants

Station Farm Offices
Wansford Road
Nafferton
Driffield
East Yorkshire
YO25 8NJ

T : [REDACTED]
E : [REDACTED]
W : www.ianpickassociates.co.uk

CLIENT

Mrs J Thorpe
7 Harvesters Way
South Milford
Leeds
LS25 5GB

JOB TITLE

Proposed Livestock Unit
(Building 1)

DWG. TITLE

Site Plan A1

SCALE 1=500
DRN SH

DWG. NUMBER

IP/JT/02

DATE Jun 20
REV -