




SECTION C-C - 1:500

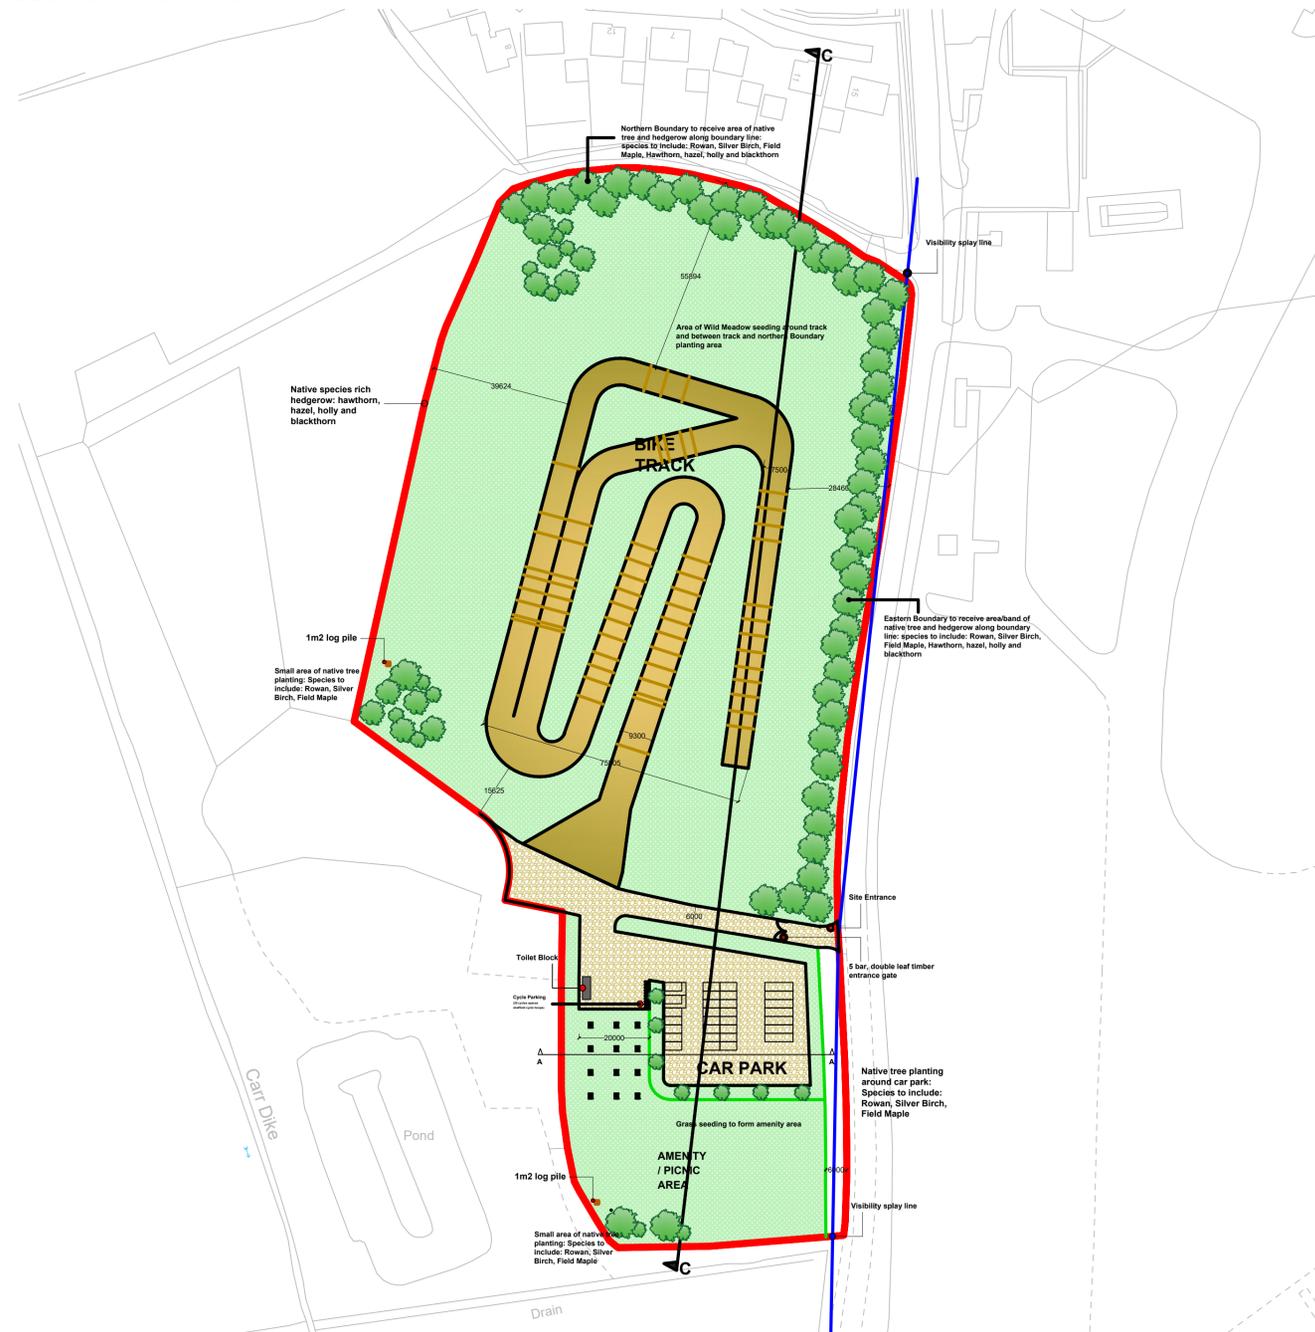


PROPOSED SITE PLAN - 1:1000

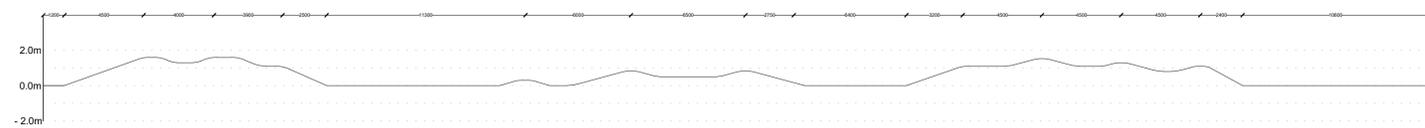


PROPOSED TRACK LEVEL INFORMATION - 1:200

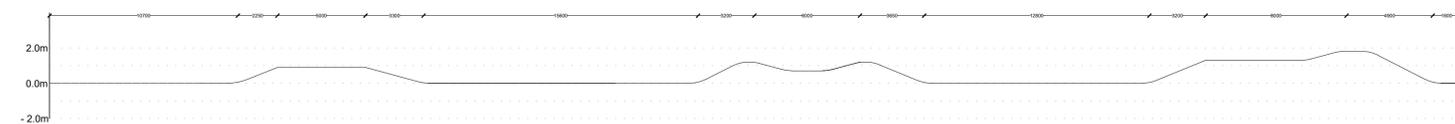

PROPOSED TRACK LEVEL INFORMATION - 1:200

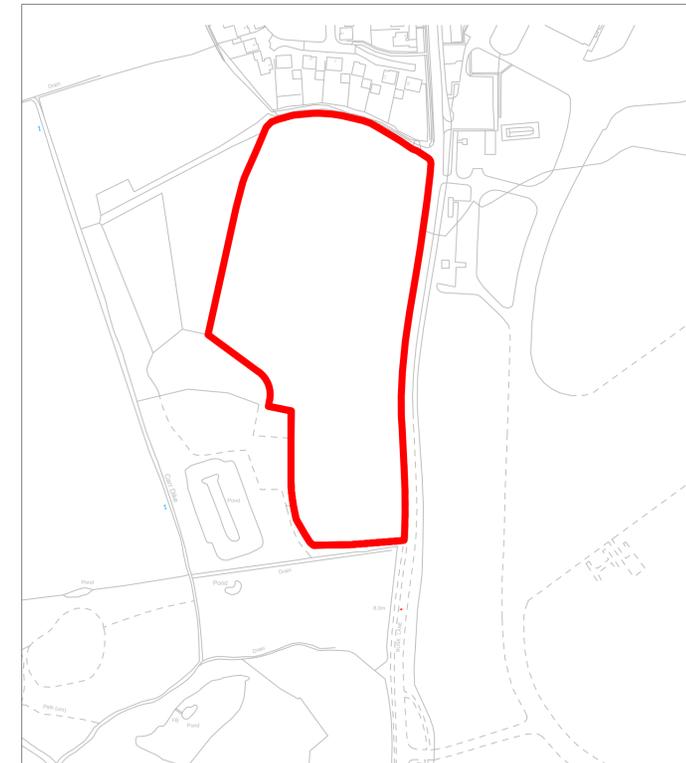

SITE LOCATION PLAN - 1:2500

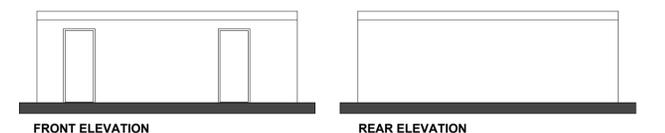


FRONT ELEVATION

REAR ELEVATION




SIDE ELEVATION

SIDE ELEVATION

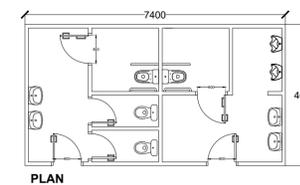

PLAN

TOILET BLOCK - 1:100

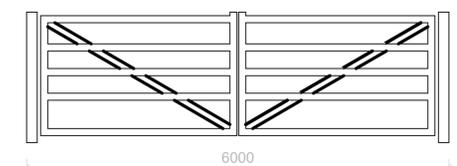

ENTRANCE GATE - 1:50

KEY

NOTES:

Entrance Track, Parking area and Amenity area will be made good with permeable hard standing

Top soil to be imported and scultures to form outdoor cycle track

Landscaping Notes:

Hard Landscaping:
MOT Type 1 well compacted stone, compacted in layers of 150mm. Car park and track road to be self draining permeable surface.

Soft Landscaping:
Wild Meadow seed to be spread on North Side of site to provide soft screen between existing housing and proposed track area

Small native tree line to define car park and amenity areas



5 Bar, double leaf, timber entrance gate



Sheffield Cycle Hoop

REV.	DESCRIPTION:	STATUS	BY:	DATE:
H	Landscaping areas added. Tree and Hedgerow areas added to Northern Boundary and Eastern Boundary. Wild meadow and grass seeding areas added	P1		Jan 21
G	Ecological enhancements added	P1		Nov 20
F	20 Sheffield Hoops added for Cycle Parking	P1		Oct 20
E	Track size reduced.	P1		Oct 20
D	Track size reduced. Bunds and willow removed. Wild meadow added. Site section added	P1		Sep 20
C	Car Parking reduced. Amenity space increased. Site entrance gate added	P1		Jun 20
B	Sections added. Landscaping notes added. Toilet block details provided	P1		Mar 20
A	Client track updates	P1		Feb 20

REVISIONS

DRAWING STATUS:

PLANNING

AMENDED DRAWING

CLIENT:

BUSK LANE, CHURCH FENTON

PROPOSED SITE PLAN, SITE LOCATION PLAN AND LEVEL INFORMATION

DRAWING SCALE: AS INDICATED
DRAWN BY: [Name]
DRAWN DATE: 31.01.2020
CHECKED: [Name]
PAPER SIZE: A1
APPROVED BY: [Name]

DRAWING NUMBER: BL001
SUITABILITY: P1
REVISION: H