


RECEIVED
05/02/2018
BUSINESS SUPPORT

PROPOSED LINE OF
ACOUSTIC FENCING

PROPOSED SINGLE
STOREY
DWELLING

PROPOSED TWO
STOREY DWELLING

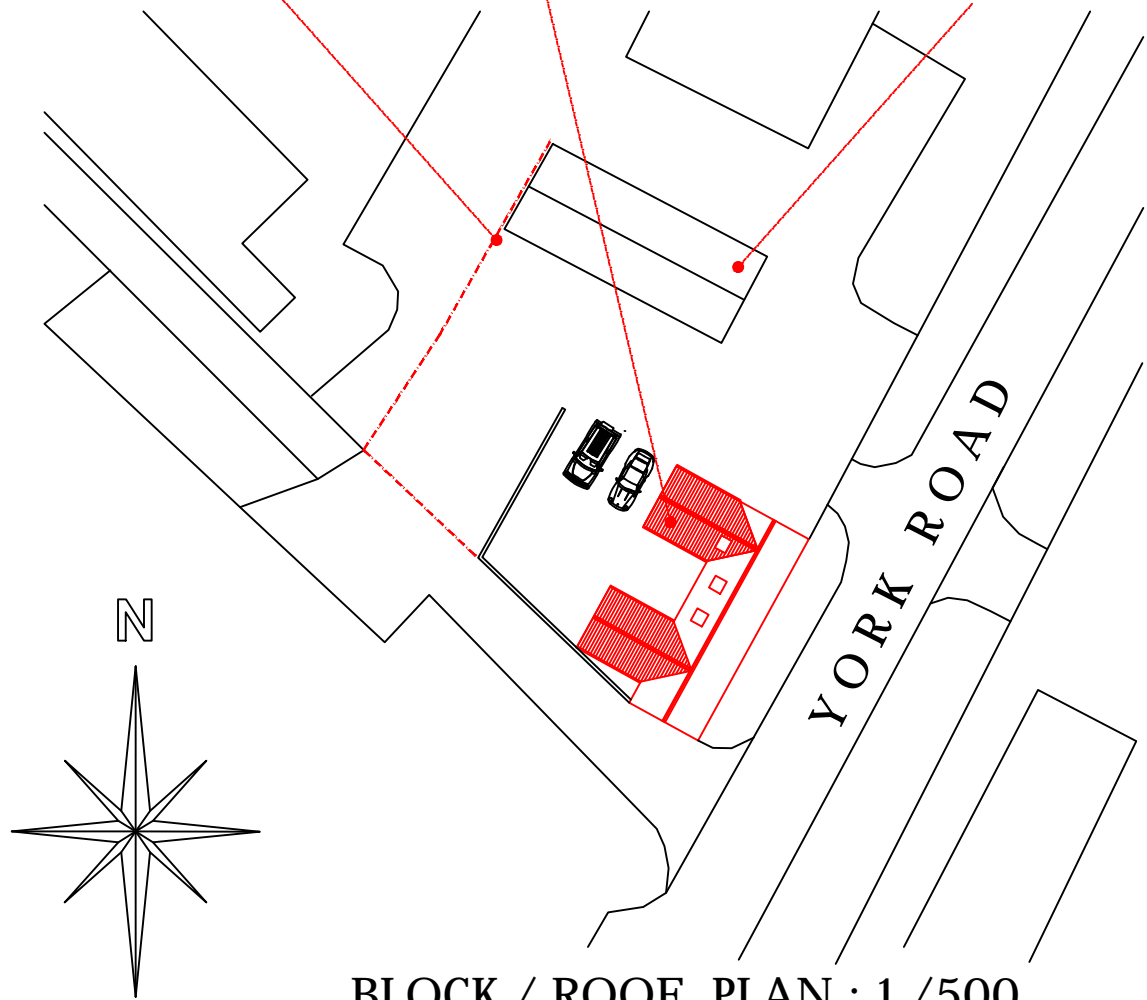

BLOCK / ROOF PLAN : 1 / 500

APPLICANT:
MR & MRS T. NIGHTINGALE
ASHFIELD FARM,
YORK ROAD, STILLINGFLEET.
NEAR YORK. YO19 6HW.

PROJECT :
PROPOSED CONVERSION OF
EXISTING FARM BUILDINGS
TO RESIDENTIAL.

DRAWING TITLE :
PROPOSED ROUTE OF
2M HIGH ACOUSTIC FENCING

SCALE : 1:500

DATE:
SEPTEMBER. 2017

Revision :

DWG No: H/CON/09/17/SK19