





C

X

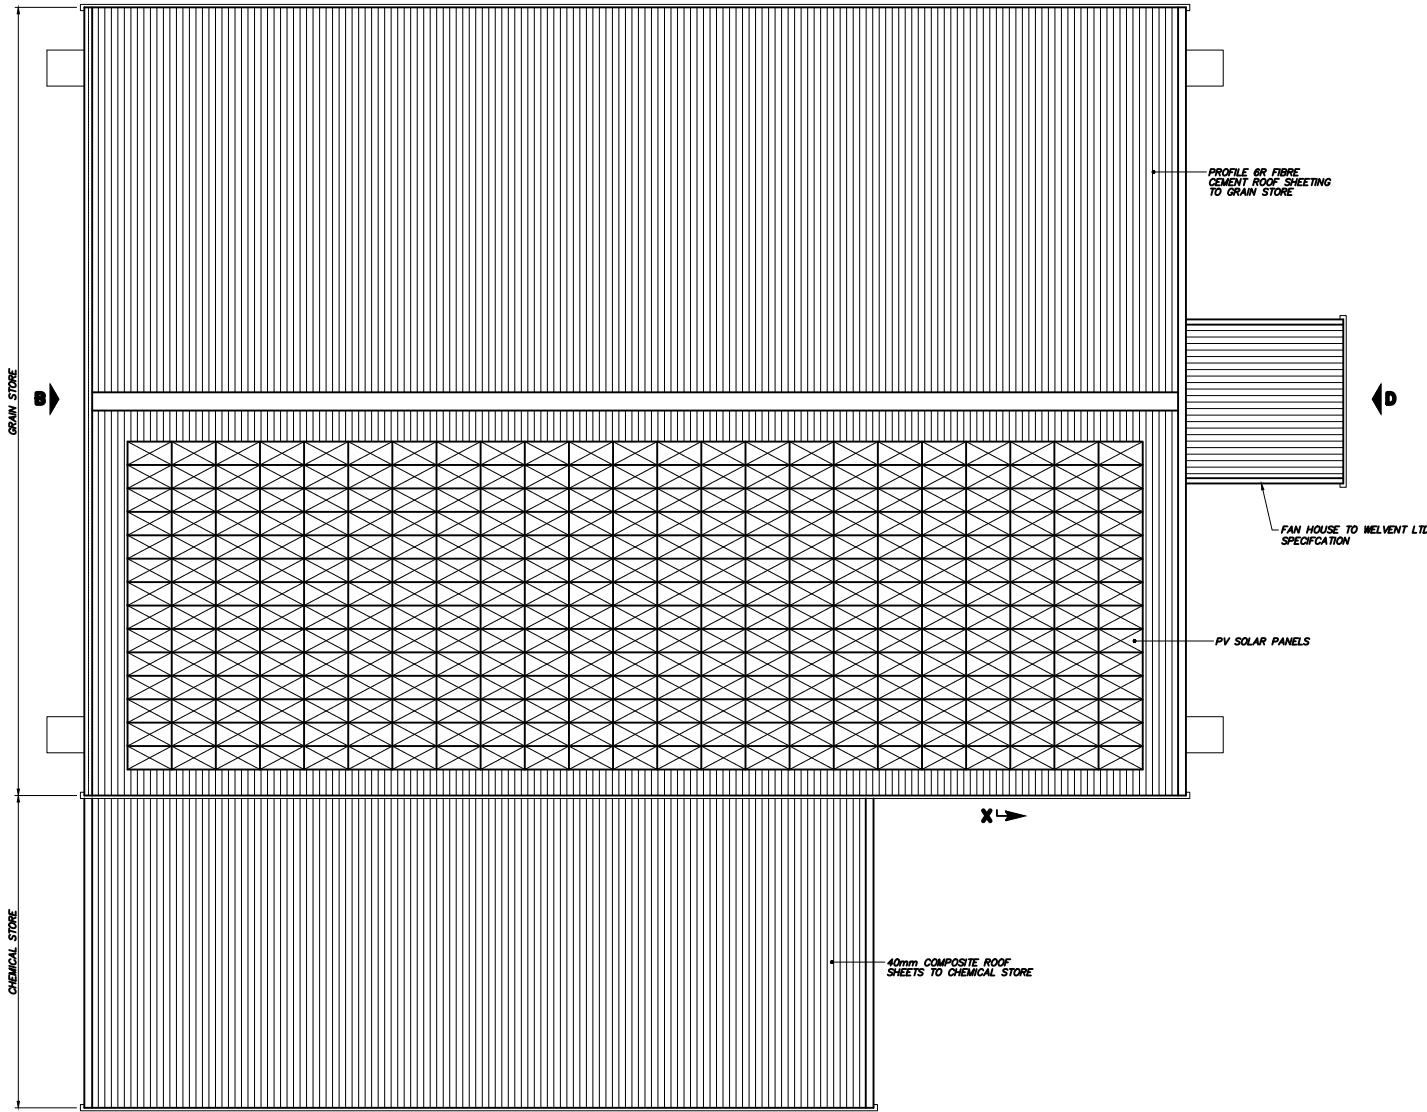


ROOF PLAN

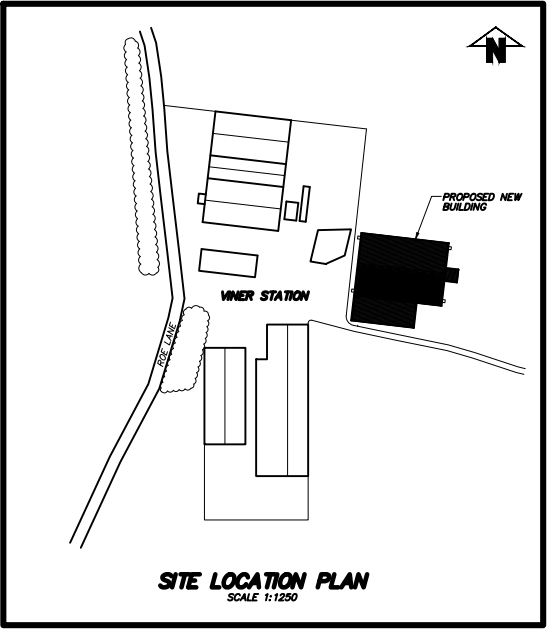

**SITE LOCATION PLAN**  
SCALE 1:1250

- EXTERNAL MATERIALS:-**
- NATURAL GREY REINFORCED CORRUGATED FIBRE CEMENT ROOF SHEETING P/8 17.5° ROOF PITCH CLOSE FITTING CROWN SHEETS TO RIDGE.
  - uPVC EAVES GUTTER & RWP'S
  - PLASTISOL COATED BOX PROFILED GALVANISED STEEL SHEET SIDE WALL CLADDING.
  - EXPOSED STEELWORK GLOSS PAINTED.
  - GALVANISED STEEL ROLLER SHUTTER DOORS.
  - NATURAL GREY SMOOTH FINISH PRECAST CONCRETE GRAIN WALLING PANELS.

**GENERAL NOTES**  
 READ THIS DRAWING IN CONJUNCTION WITH ASSOCIATE ARRANGEMENT DRAWINGS CFB/17/JEH/03, 04 & 06.

 

Rev	Date	Description	Signed
B	01.03.18	PV SOLAR PANELS ADDED	R/W
A	10.01.18	ADDITIONAL REFERENCE DRAWING ADDED	DHL

This drawing and it's contents is the property of Colley (Farm Buildings) Limited and may not be reproduced or published in anyway without the written permission of Colley (Farm Buildings) Limited.

DRAWING No	CFB/17/JEH/03	Revision	
Scale	Date	Drawn By	Ch'g'd By
1:100 @ A1	05.01.18	DHL	

**COLLEY (FARM BUILDINGS) LTD**  
 THE AIRFIELD  
 CRANSWICK INDUSTRIAL ESTATE  
 EAST YORKSHIRE  
 YO25 9PF  
 TELEPHONE: (01430) 810210  
 FAX: (01377) 270748

**J.E HARTLEY**  
**VINER STATION, ROE LANE**  
**BIRKIN**  
**PROPOSED NEW GRAIN & CHEMICAL STORE - SHEET 1 OF 4**