


BLOCK/SITE PLAN
AREA 90m x 90m
SCALE: 1:500 on A4
CENTRE COORDINATES: 465241 , 432916

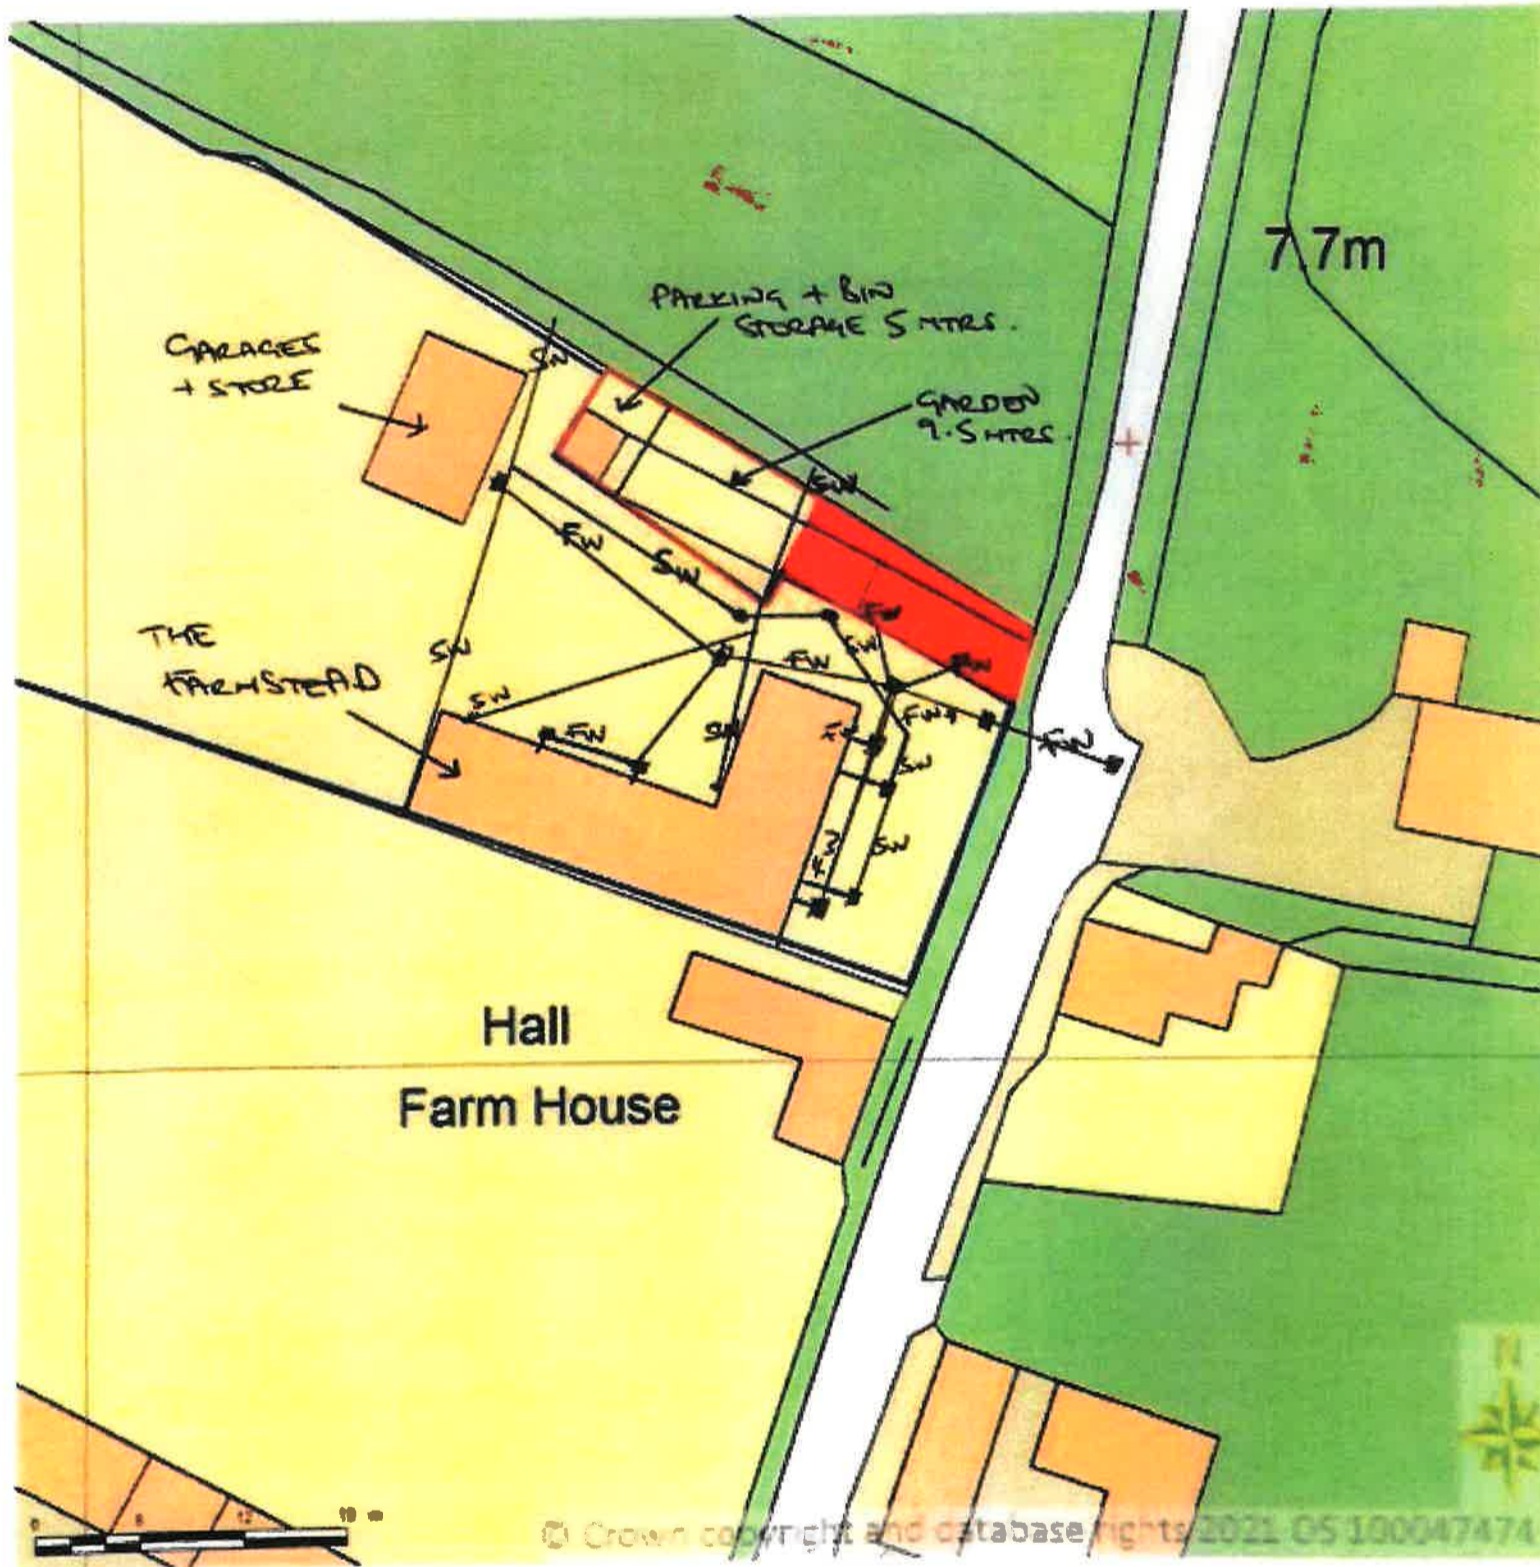

Supplied by Streetwise Maps Ltd
www.streetwise.net
Licence No: 100047474
17:33:50 07/03/2021

BUSINESS SUPPORT
- 4 MAY 2021
RECEIVED