



Rev	Date	By	Description
P1	09/06/2021	SE	Preliminary issue
P2	01/10/21	SE	Roof plan updated to latest design
P3	05/11/21	RH	Updated further to discussions with Engineers - Crestory Wall adjusted
			Issued for EIR
D01	02/12/21	SE/RH	Issued for EIR
A01	17/12/21	SE/RH	Issued for GRIP Stage 4 Review
P4	07/01/22	SE/RH	Issued for Planning
P5	11/01/22	RH	Red line boundary information removed for clarity

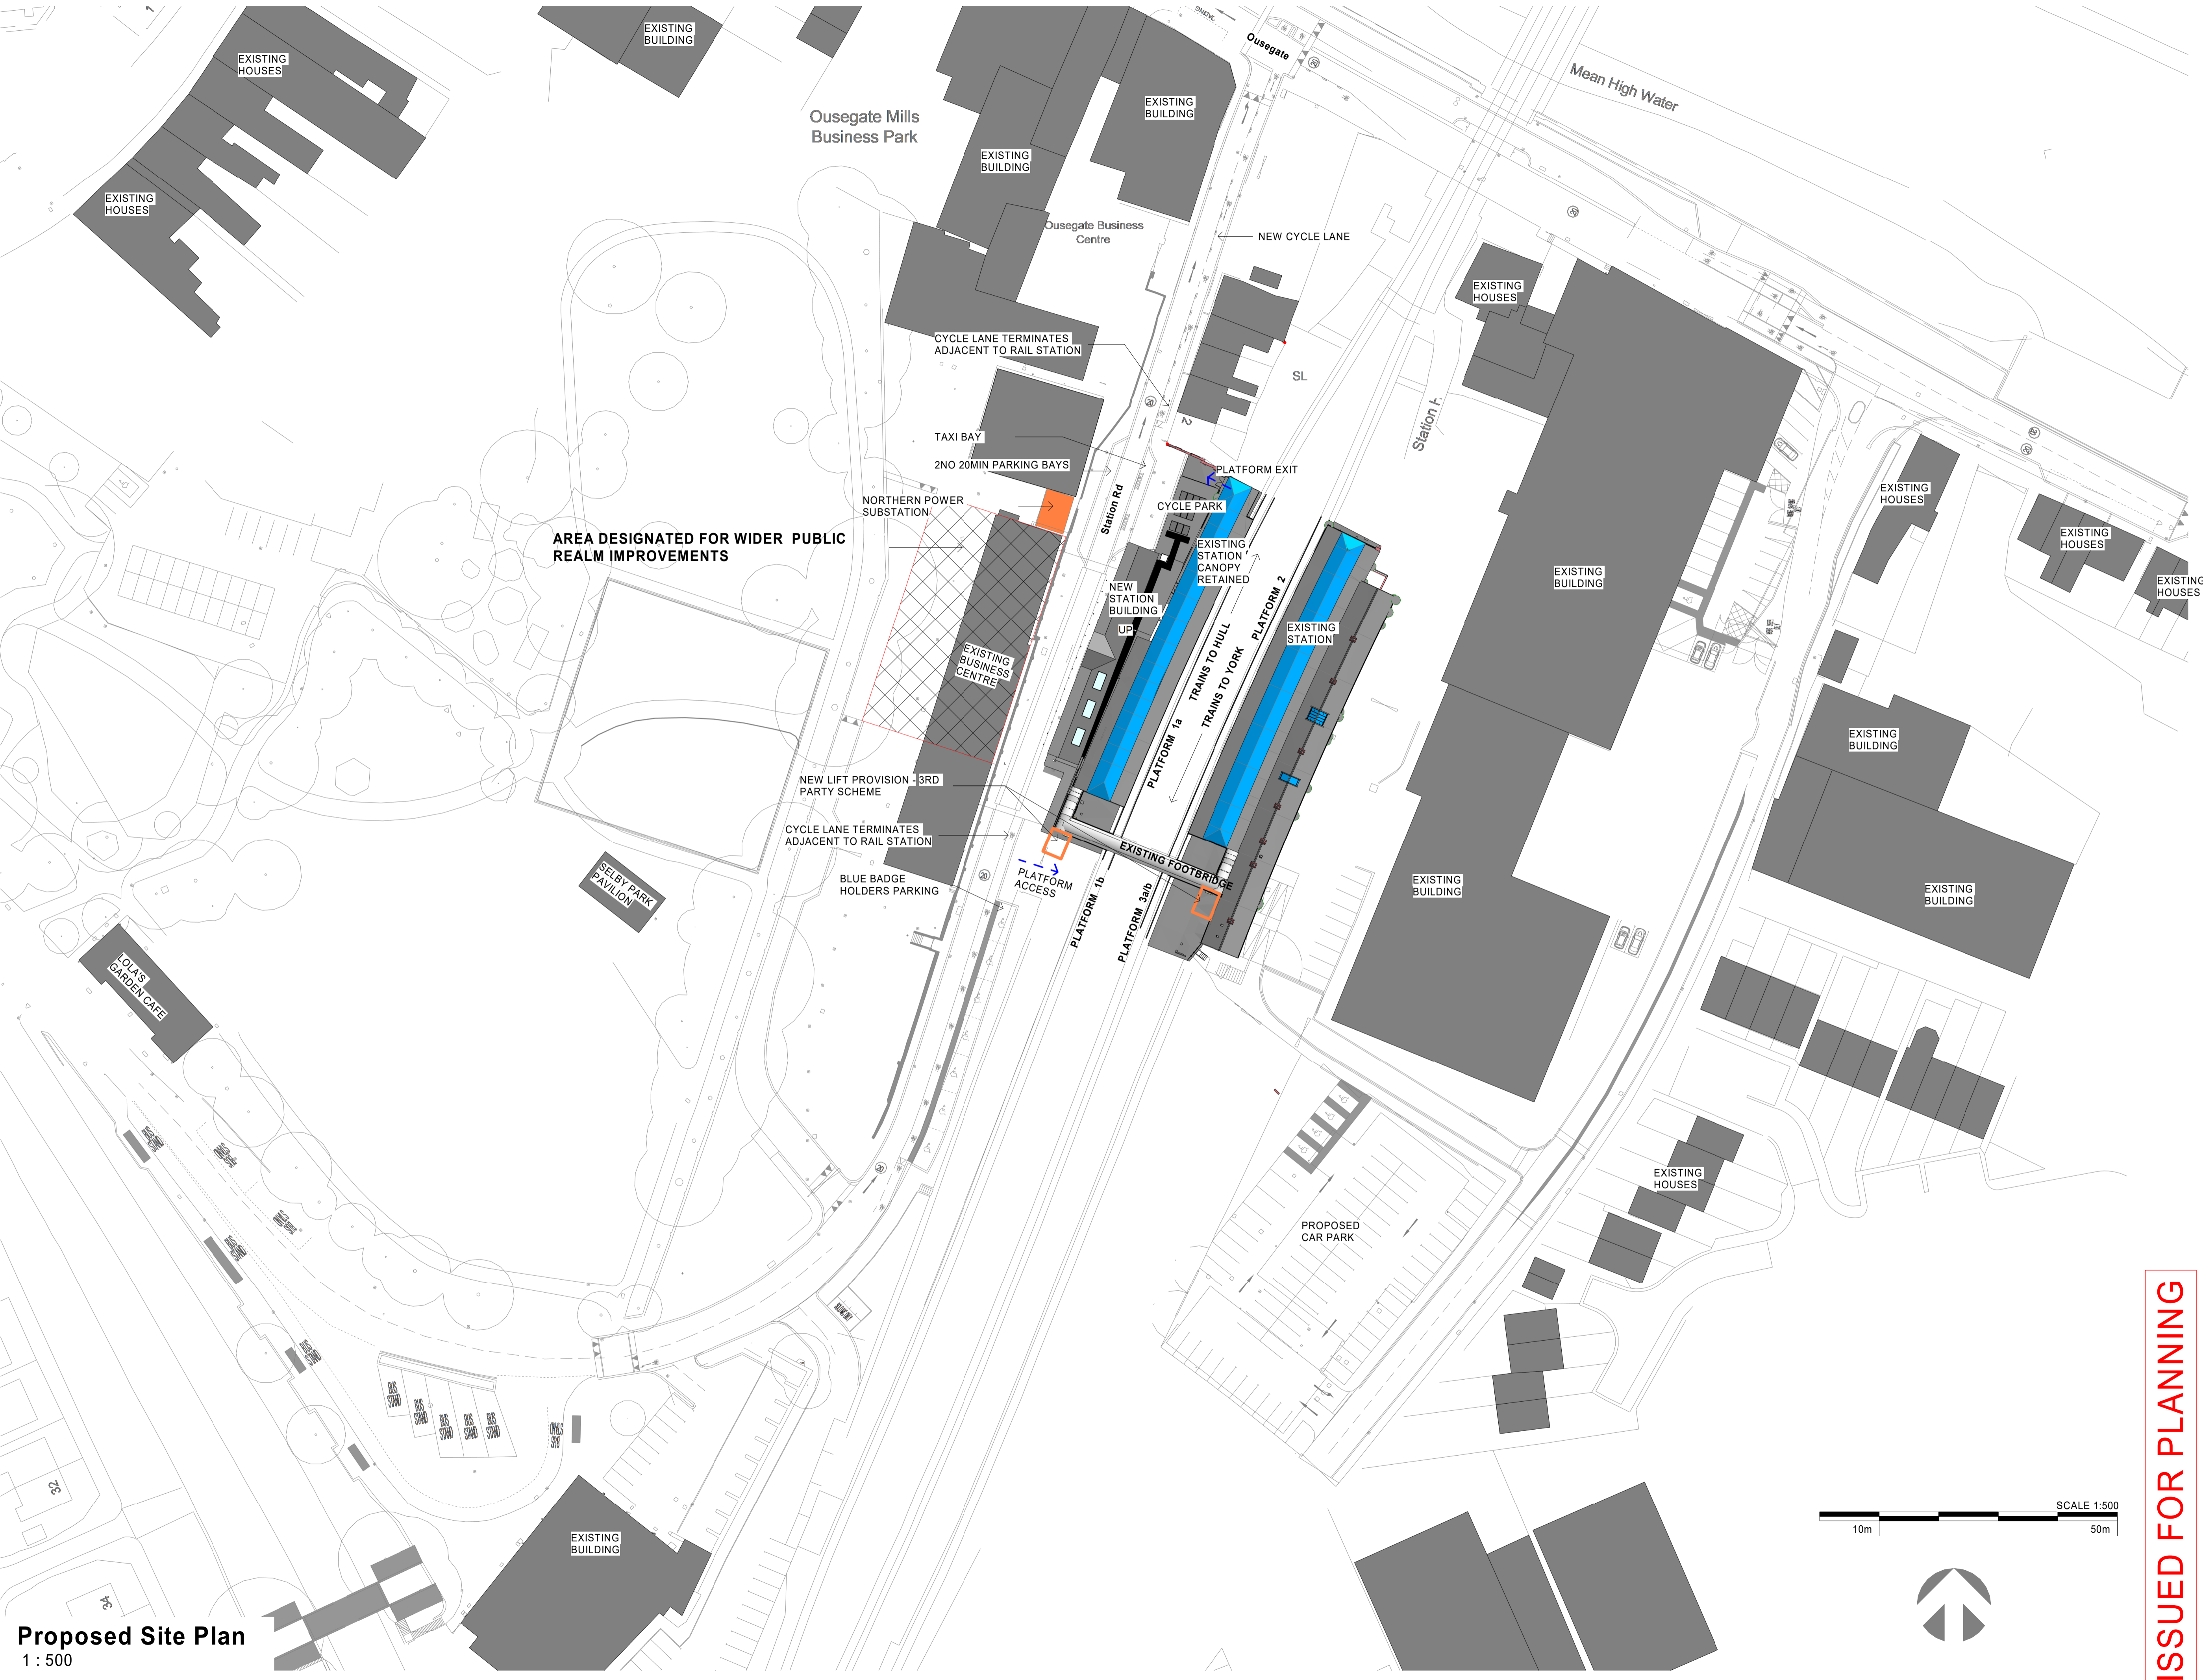

**Proposed Site Plan**  
1 : 500

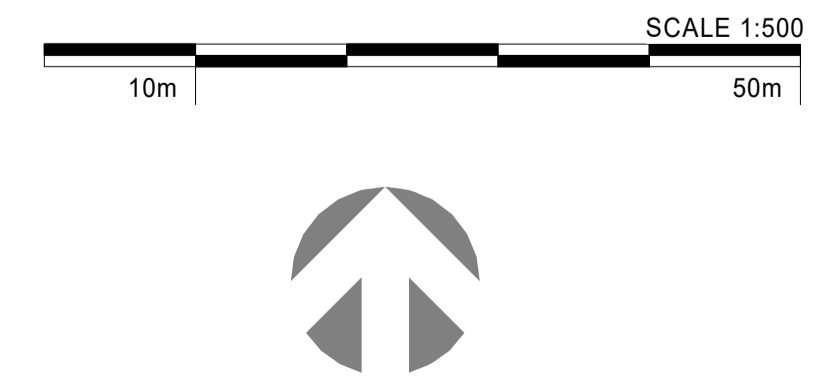

**ISSUED FOR PLANNING**

# SGP

Architects + Masterplanners  
33 Park Place  
Leeds  
LS1 2RY  
t: +44 (0)113 246 7969  
[www.stephengeorge.co.uk](http://www.stephengeorge.co.uk)

Selby Station, Station Road, Selby, YO8 4NW

Drawing Name:  
PROPOSED SITE PLAN

Drawing Stage: **PLANNING**

Status: **S3 - SUITABLE FOR REVIEW AND COMMENT**

SGP File Ref: 20-098

20-098 07/30/21 SE Leeds 1:500@ A1 P5

SGP Project No: Date: Drawn: Team: Scale: Rev:

Drawing Number:

20098-SGP-SEL-ZZ-DR-A- 131001

Project Code Originator Volume Level Type Role Number

This drawing, the works and concepts depicted are copyright of Stephen George + Partners LLP and may not be reproduced or made use of, either directly or indirectly without express written consent. All heights, levels, sizes and dimensions to be checked on site before any work is put to hand.