




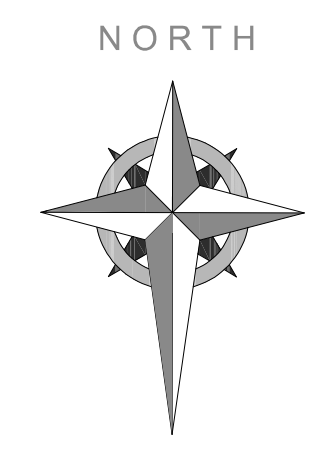

Proposed Site Plan
(Scale 1:500)

 

Location Plan
(Scale 1:1250)

 

Revision	Date	Revision Details
Rev.A	-	-
Rev.B	-	-
Rev.C	-	-
Rev.D	-	-
Rev.E	-	-
Rev.F	-	-
Rev.G	-	-
Rev.H	-	-
Rev.I	-	-
Rev.J	-	-

Client
Mr T Devanney

Drawn: IB

STATUS:

© Copyright



Proposed Site Plan &
Location Plan

Scale: 1:500 & 1:1250 Date: 18.07.2022 Rev /
Drawing Number: 210-2022-001