


**PROPOSED**



**EXISTING**

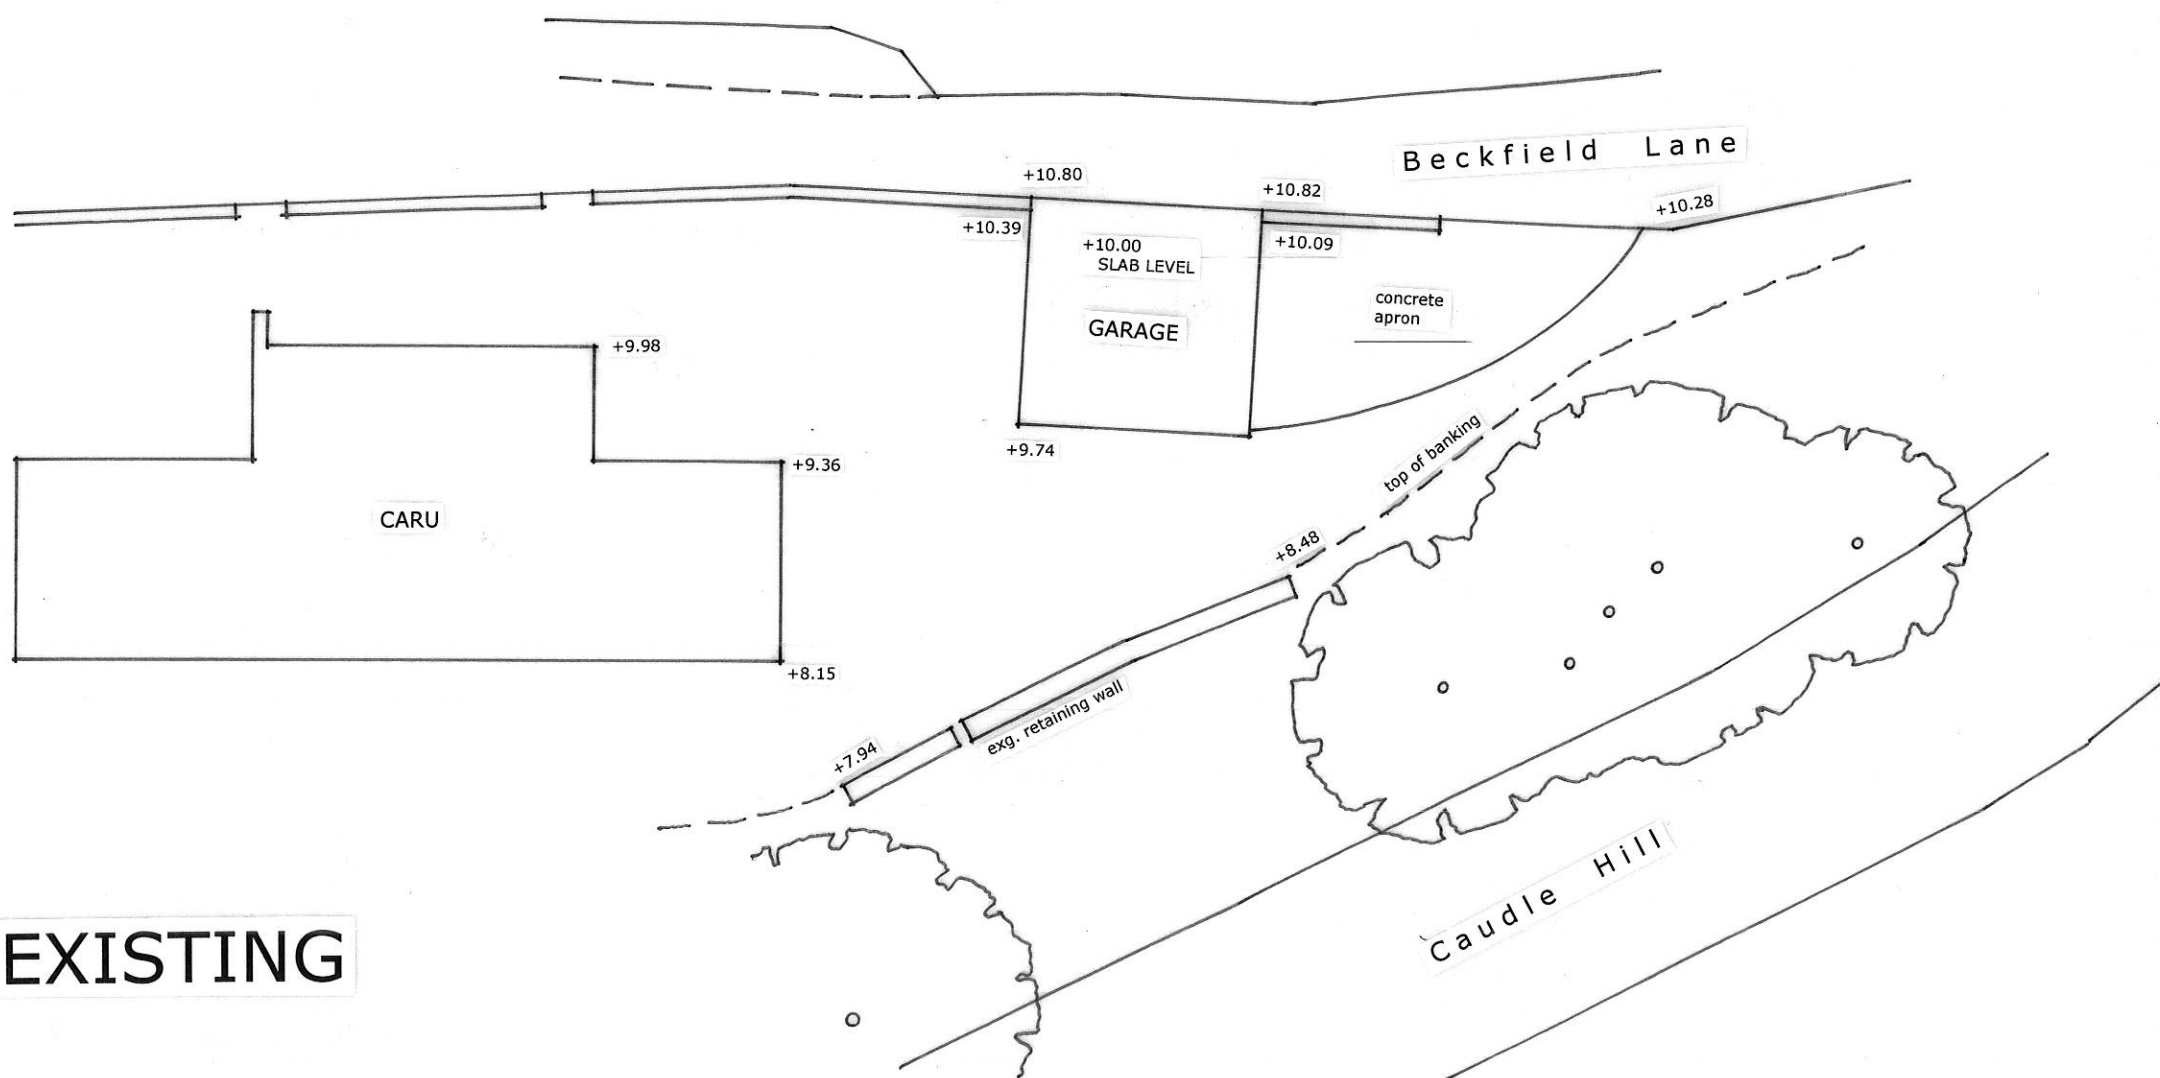

**BDL**  
 Building Design (UK) Limited  
 CHARTERED ARCHITECTURAL TECHNOLOGISTS  
 Tayson House, Methley Road, Castleford, West Yorkshire, WF10 1PA  
 Telephone: 01977 604737 E-mail: bdukl@aol.com Fax: 01977 604778

Land Adjacent to Caru  
 Beckfield Lane  
 FAIRBURN WF11 9JQ

**SITE PLANS**

Date: Nov. 2021 Scale: 1:200@A3

**Dwg. No. 802/01 Rev. A**

