



**Site Location Plan**  
Scale 1:1250

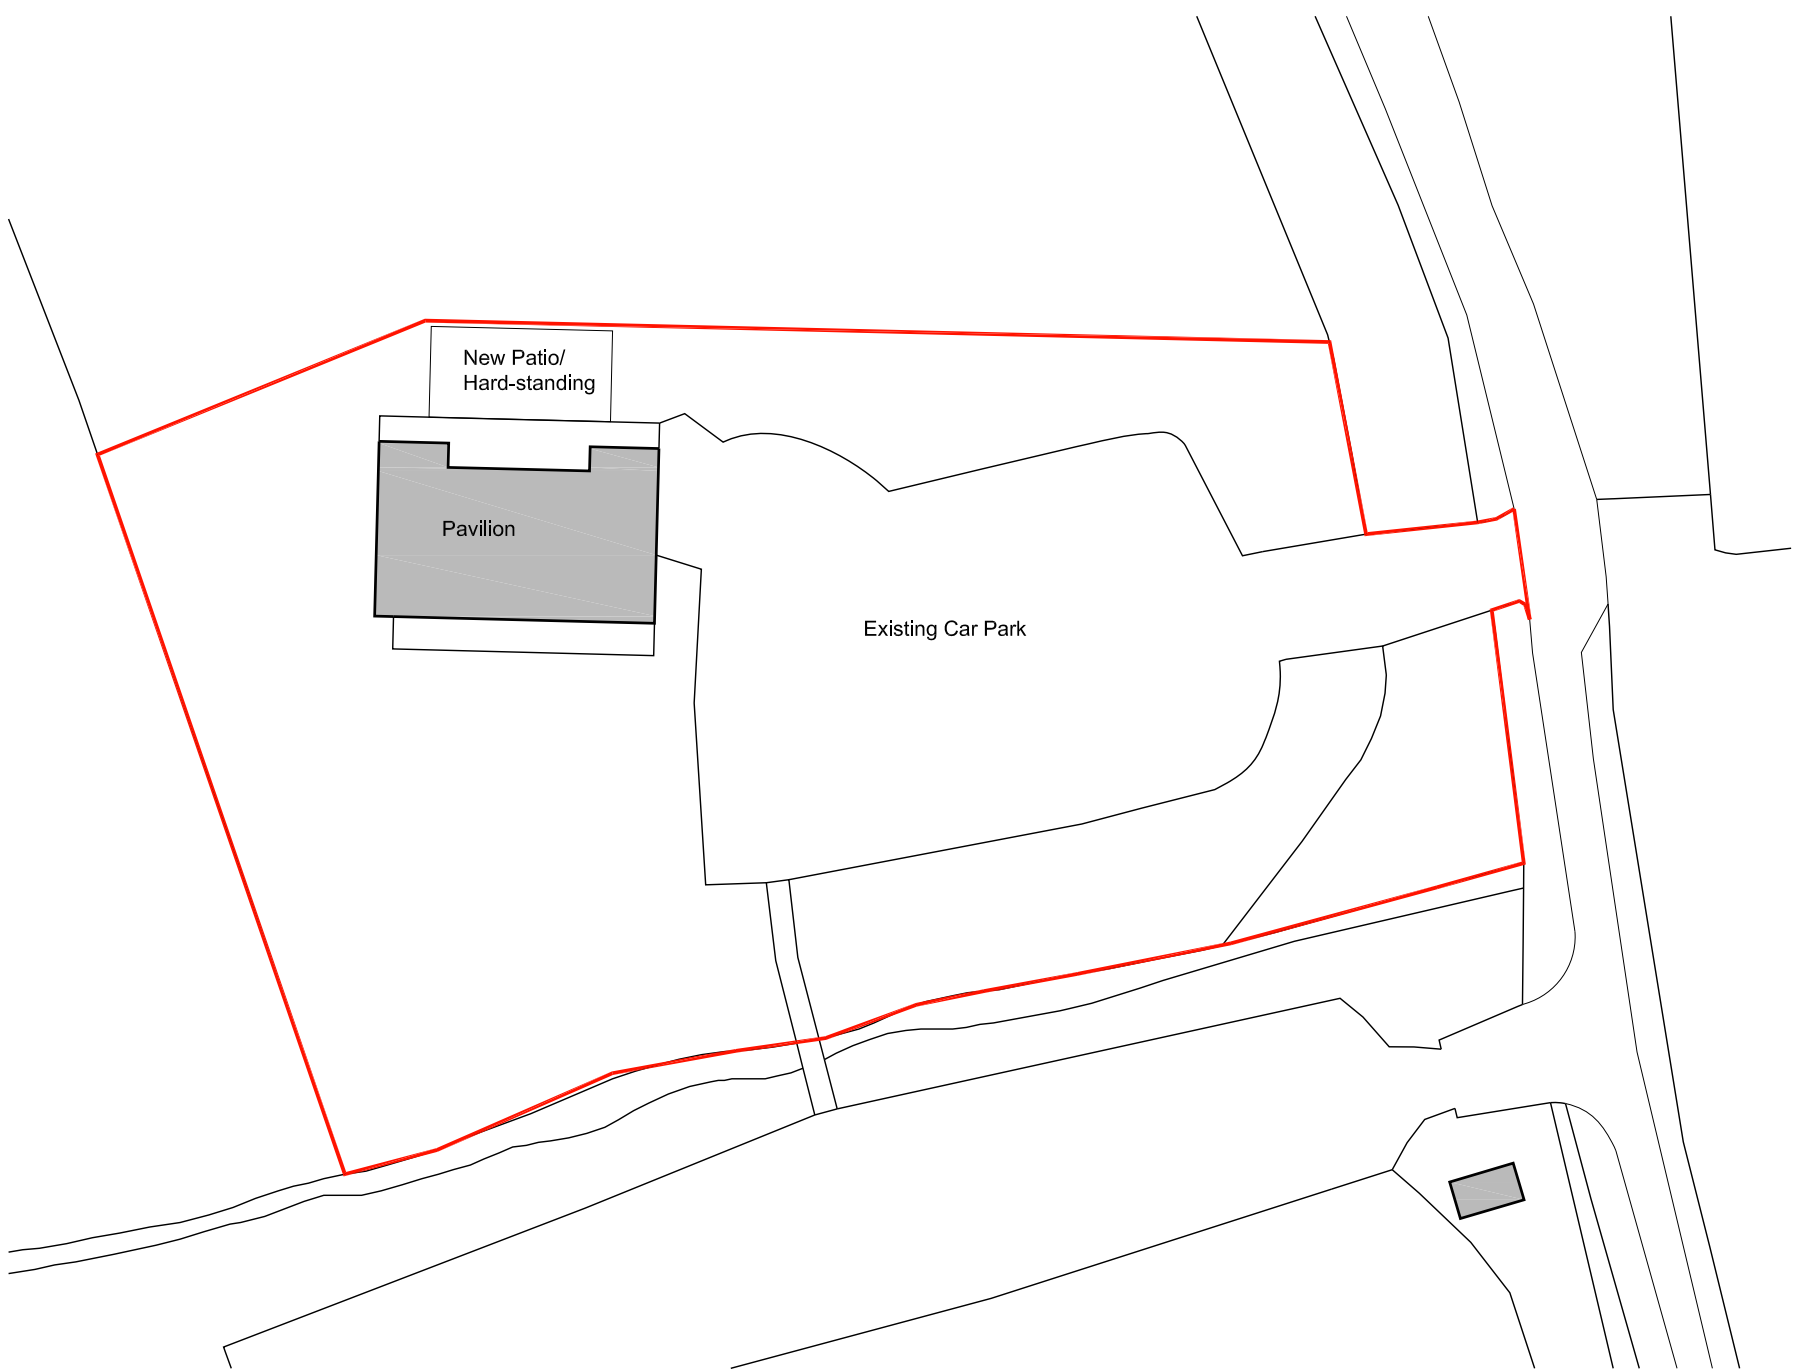

**Proposed Site Plan**  
Scale 1:500

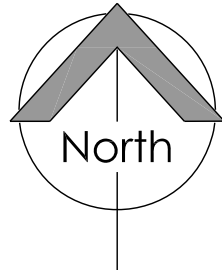

Copyright Notice:  
This drawing is the copyright of Steve Wells Associates Ltd.  
and shall not be reproduced without permission. © 2018

Dwg. Purpose

No.	Revision / Issue	Date
A	Proposed site plan added	03/18

Project  
**Pavilion Refurbishment At  
Hillam & Monk Fryston Sports Association  
Stocking Lane  
Hillam, West Yorkshire**

Client  
**Hillam & Monk Fryston Sports Association**

Dwg. Title  
**Site Location Plan  
& Proposed Site Plan**

**STEVE WELLS™  
ASSOCIATES**

Churchill House, Mill Hill, Pontefract, West Yorkshire,  
WF8 4HY t: 01977 797258 e: [mail@stevewells-associates.com](mailto:mail@stevewells-associates.com)

Dwg. No.	Rev.
01	A
Scale 1:1250 & 1:500 @ A3	Date March 2018
Drawn by NG	Checked DKW