


BUSINESS SUPPORT
 - 4 JUN 2018
 RECEIVED

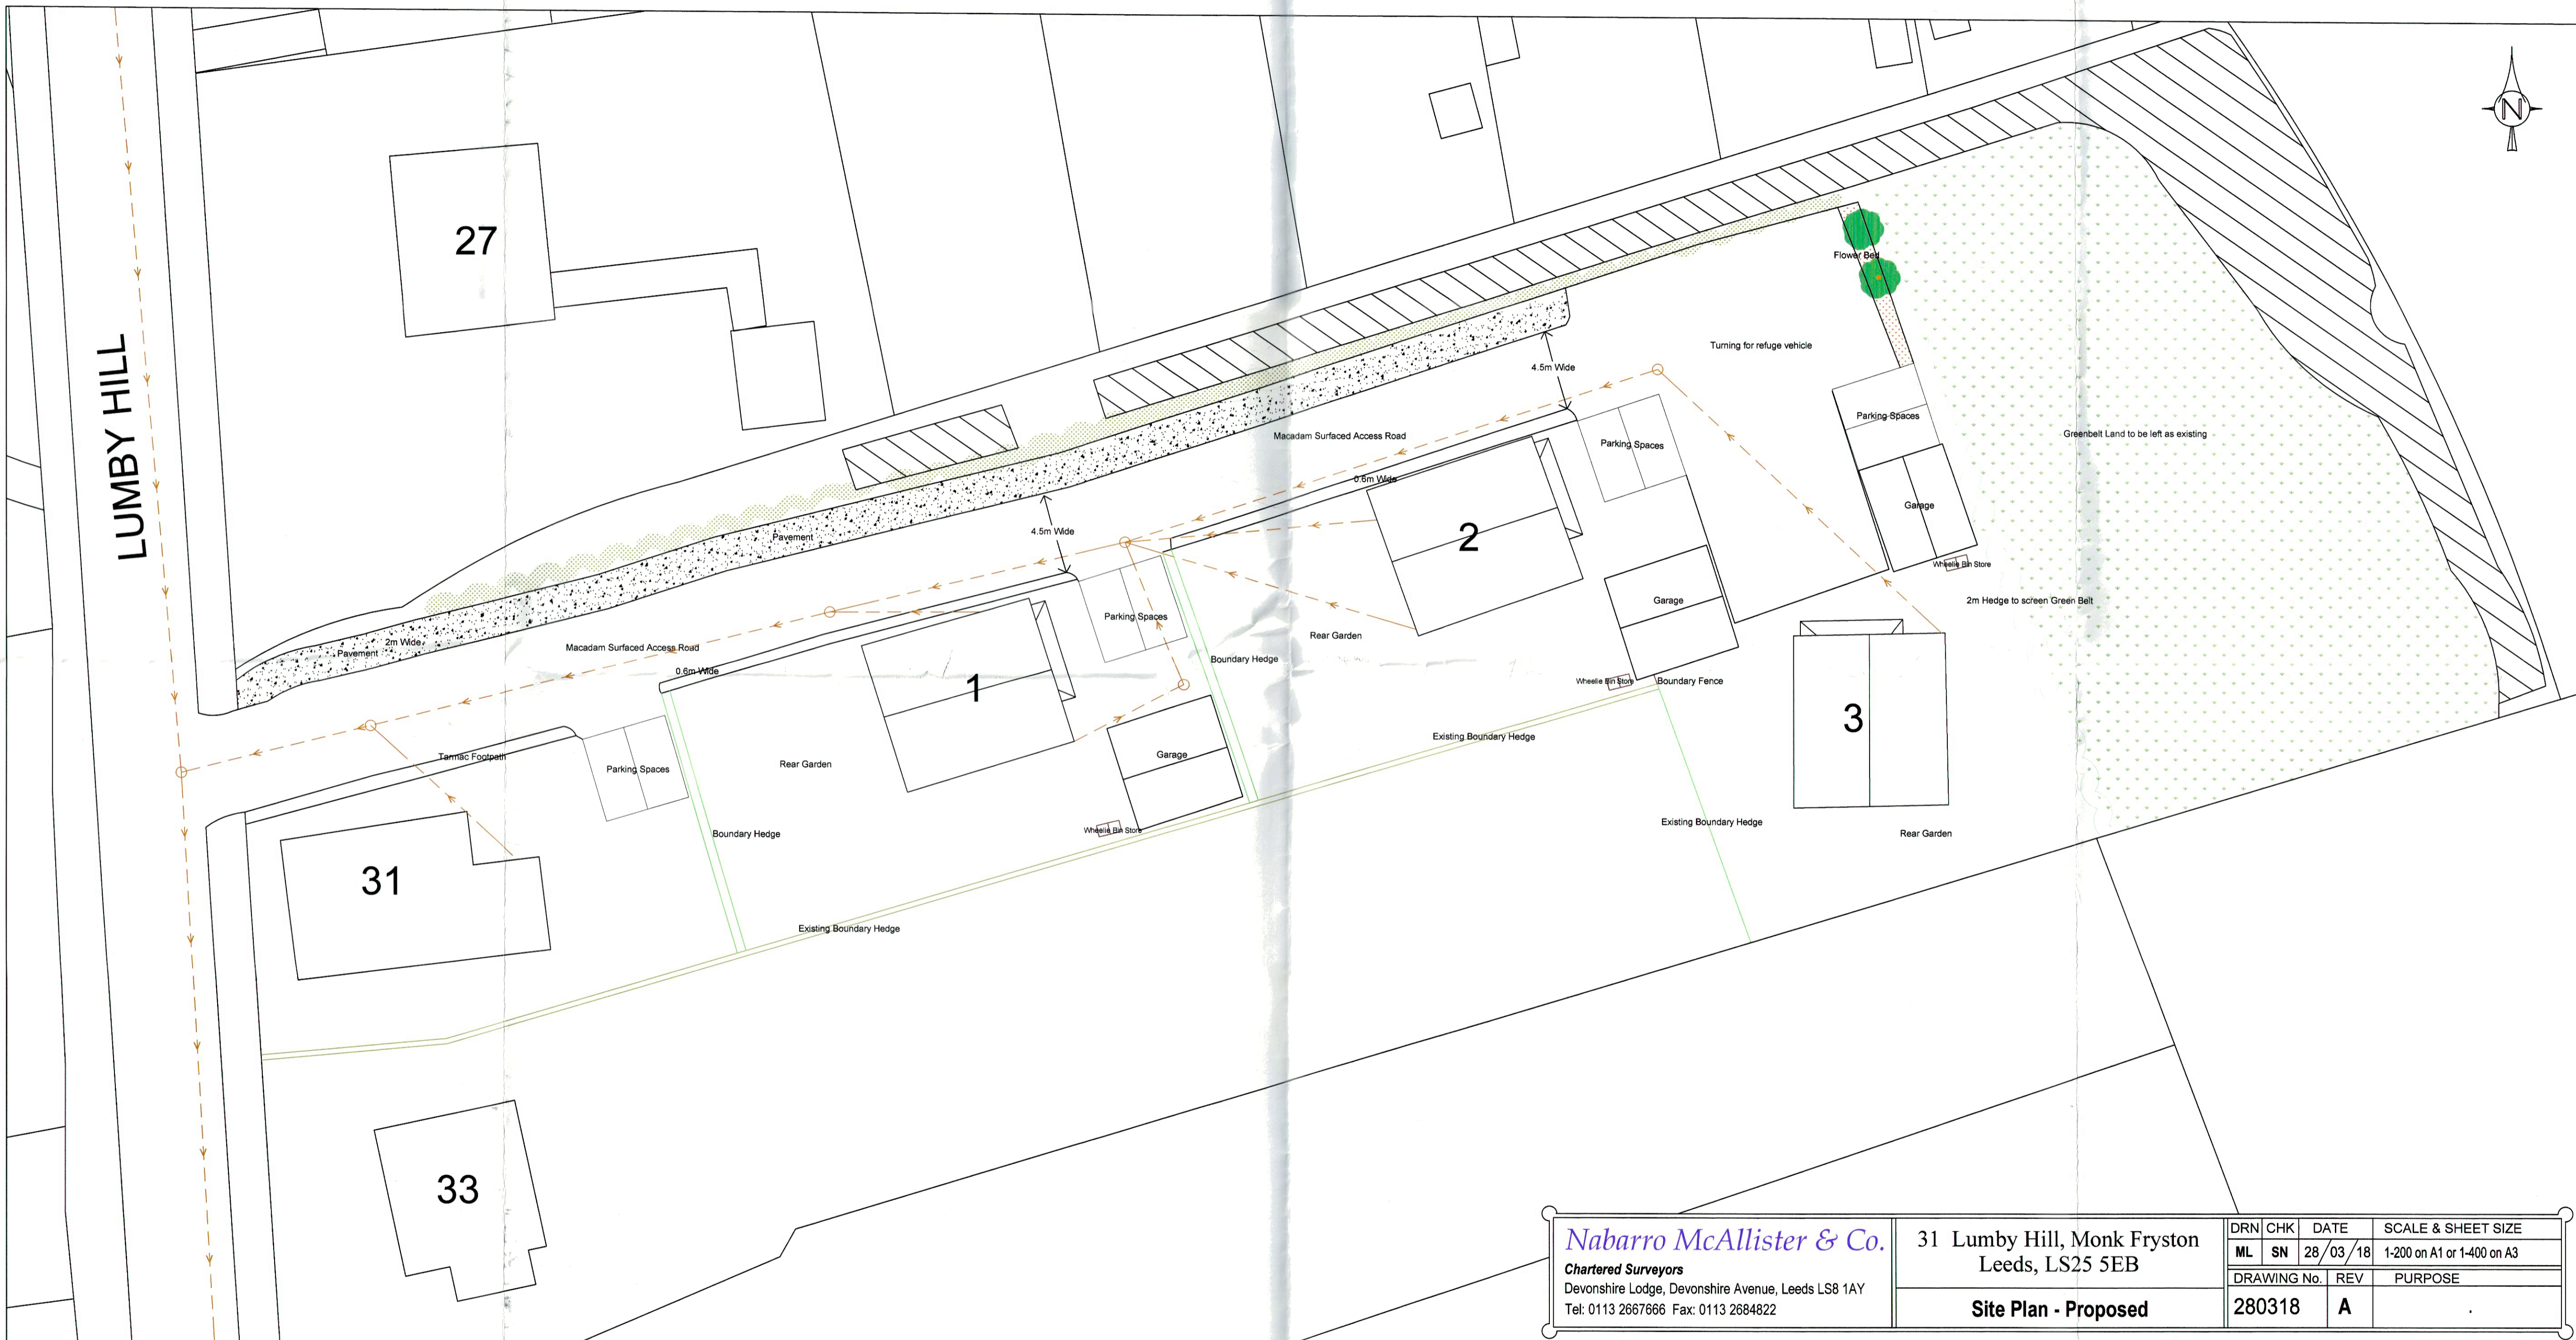

<i>Nabarro McAllister & Co.</i>				31 Lumby Hill, Monk Fryston Leeds, LS25 5EB		DRN	CHK	DATE	SCALE & SHEET SIZE
Chartered Surveyors				Devonshire Lodge, Devonshire Avenue, Leeds LS8 1AY Tel: 0113 2667666 Fax: 0113 2684822		ML	SN	28/03/18	1-200 on A1 or 1-400 on A3
Site Plan - Proposed				DRAWING No.	REV	PURPOSE			
				280318	A				