



# AMENDED DRAWING

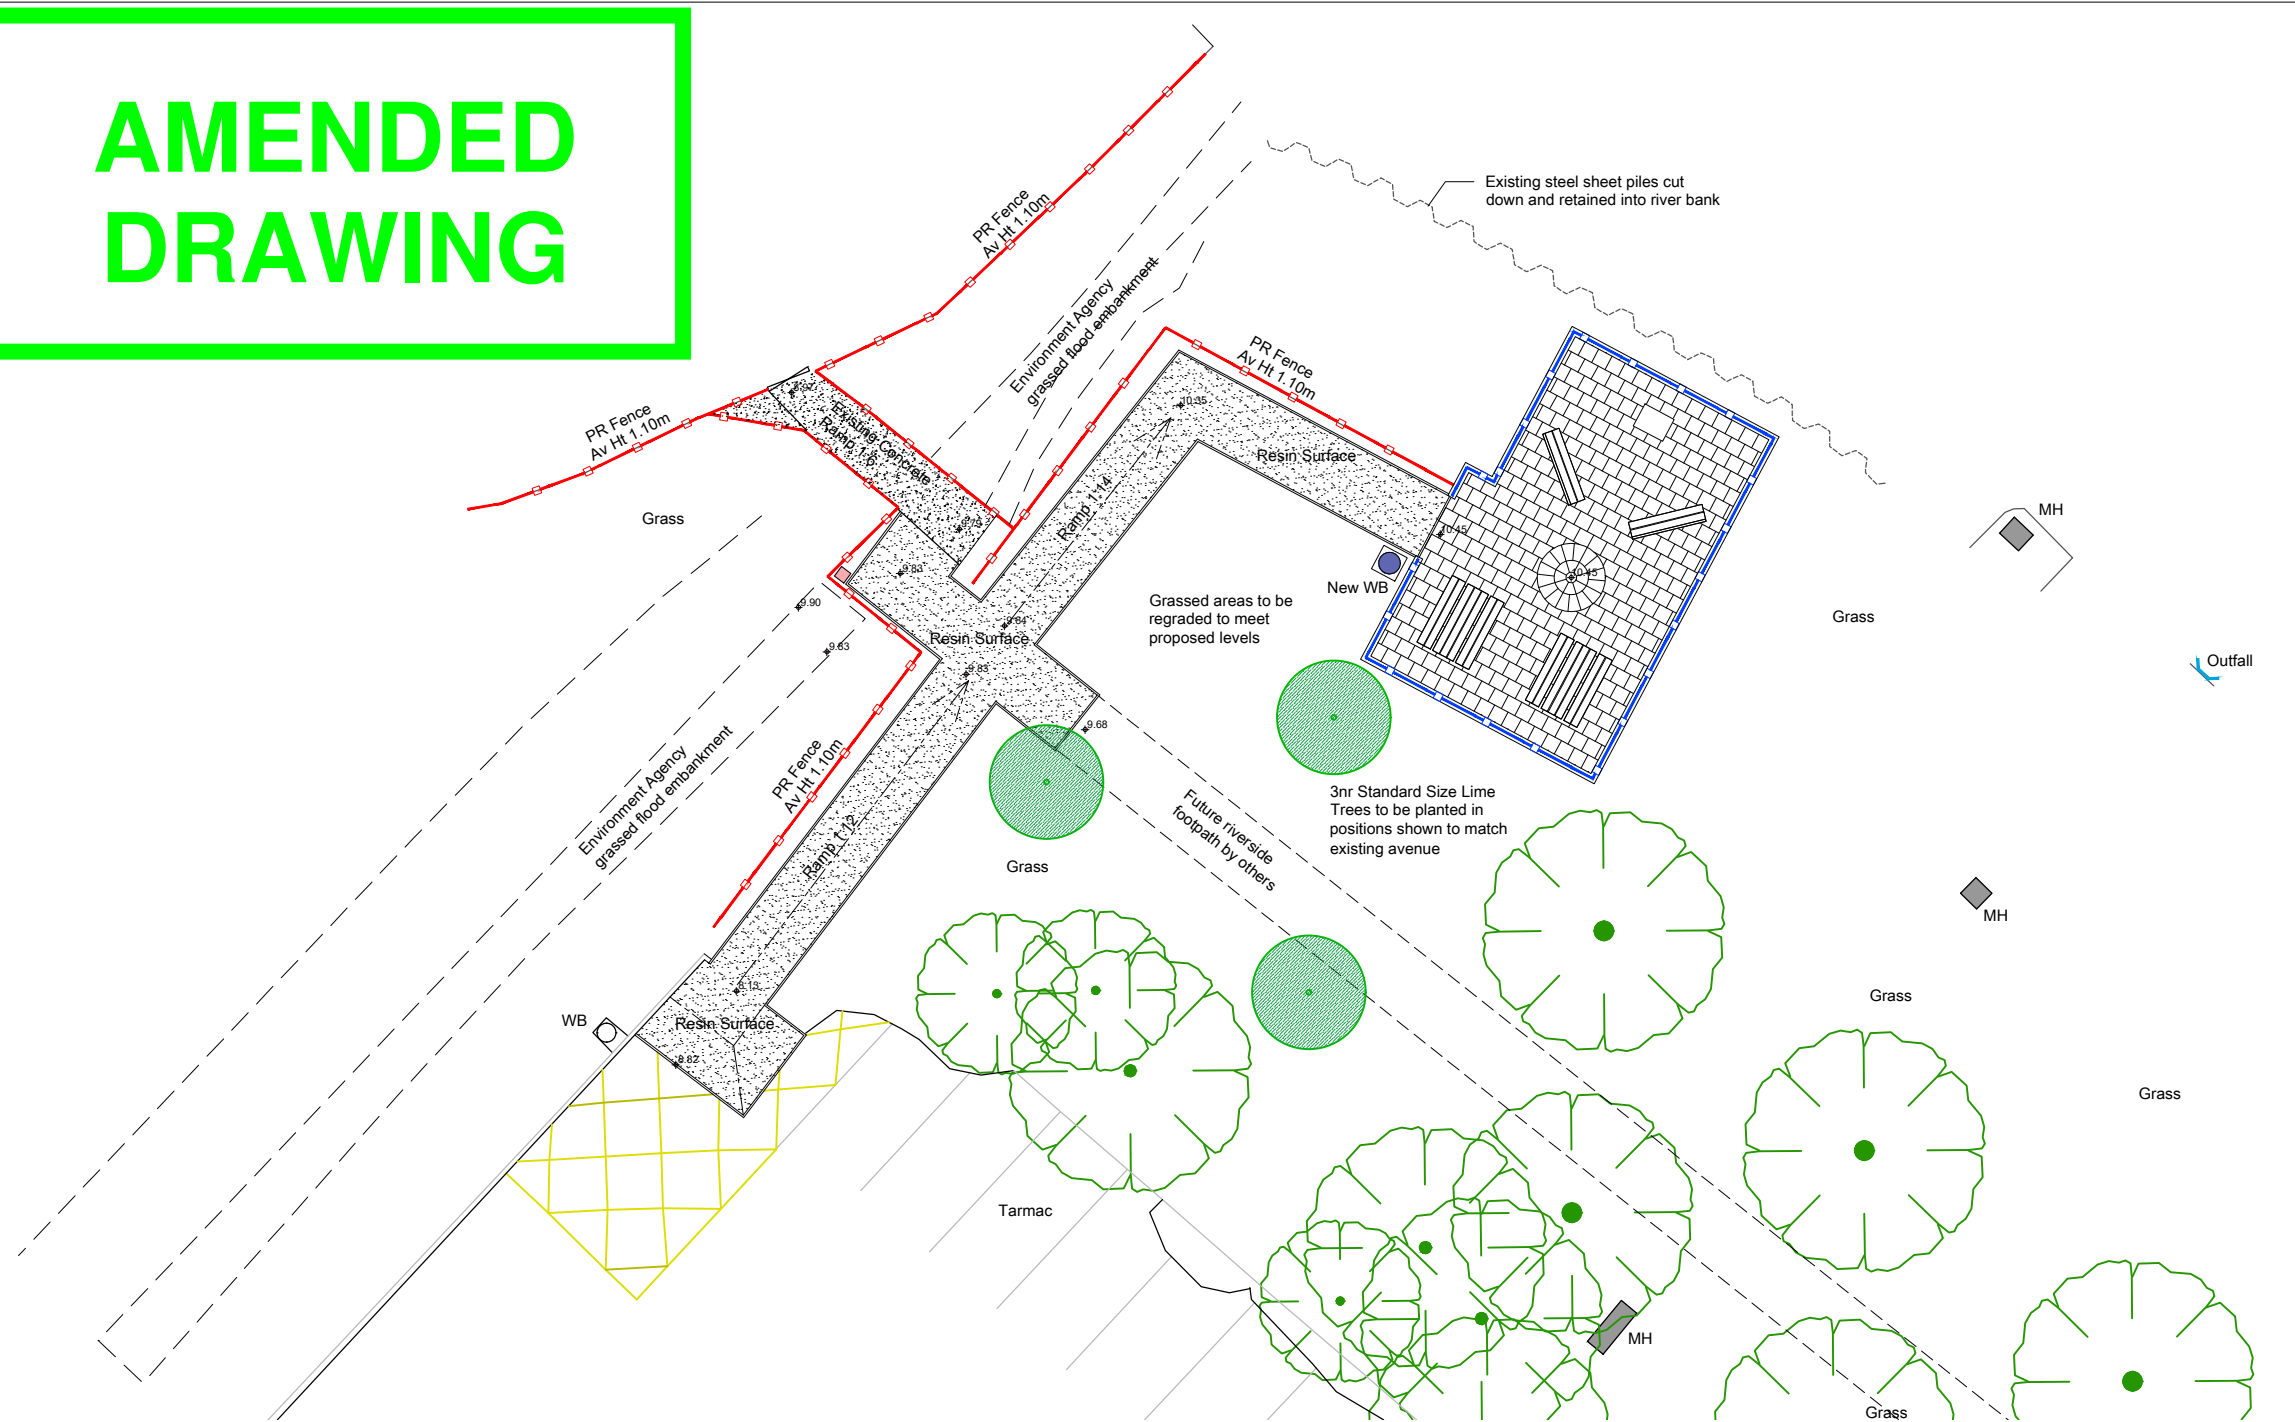

**Notes**  
 This Drawing is an instrument of service and shall remain the property of Align Property Partners Ltd copyright ©. It may not be reproduced or copied in any form. It shall not be used for the construction, enlargement or alteration of a building or area other than the said project without the authorisation of the issuing office.  
 Contractors shall verify and be responsible for all dimensions and conditions and shall report any discrepancies to the issuing office before proceeding with any work. Drawings shall not be scaled.

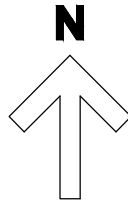

- KEY**
- DOG WASTE BIN
  - REFUSE BIN
  - MARSHALLS CONSERVATION PAVING - SILVER GREY
  - RESIN BONDED SURFACING - COLOUR TBA WITH LOCAL AUTHORITY
  - METAL RAILINGS - BLACK
  - TIMBER POST AND RAIL FENCING

P4	Seating amended to reflect updated proposals	BJG 26.10.18	NB 26.10.18	NB 26.10.18
P3	Revised following planning officer's comments to include lime trees and resin surfacing	BJG 05.09.18	NB 05.09.18	NB 05.09.18
P2	Issued for Planning	BJG 13.04.18	NB 13.04.18	NB 13.04.18
P1	Footpaths amended	BJG 08.03.18	NB 09.03.18	NB 09.03.18
Ver.	Details	Author & Date	Checked & Date	Approv'd & Date



Mount View, Standard Way, Northallerton, North Yorkshire, DL6 2YD Tel: 01609 797373

Client  
**NORTH YORKSHIRE COUNTY COUNCIL**


Project name  
**TADCASTER SEATING AREA**

Drawing Title  
**PROPOSED SITE PLAN**

Purpose  
**INFORMATION**

Scale	Drawn	Checked	Approved
1:200 @ A3	BJG	NB	NB
Original Size	Date	Date	Date
A3	27.02.18	28.02.18	28.02.18

Drawing Number  
**NY17009-A-100.003** Version  
**P4**

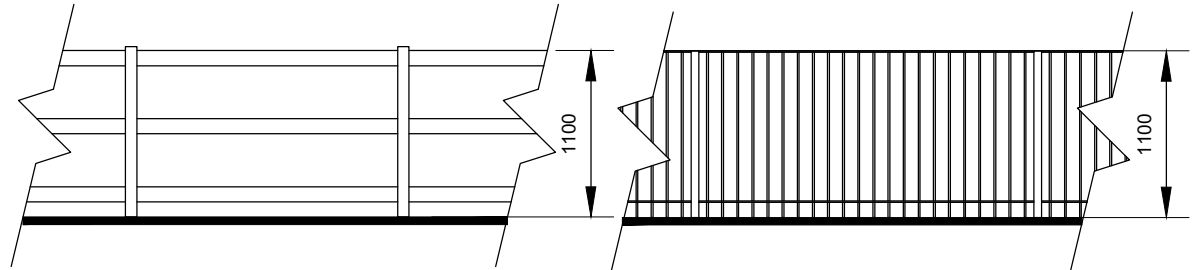

**PRESSURE TREATED SOFTWOOD POST & RAIL FENCE**  
 100x38MM PRESSURE TREATED S/W RAILS NAILED TO 100X75MM PRESSURE TREATED S/W POSTS

**BLACK PAINTED GALVANISED STEEL RAILINGS**  
 FABRICATED USING:  
 12MM SOLID SQUARE VERTICAL RAILINGS SET INTO 30X8MM FLAT HORIZONTAL RAILS BETWEEN 50X50MM SQUARE POSTS

RAILINGS TO BE SOCKET FIXED INTO COPING FOLLOWING THE FABRICATOR'S SPECIFICATION

