


THIS DRAWING INCLUDING ALL TECHNICAL DETAILS THEREIN IS COPYRIGHT OF JMA CONSULTING. IT MUST NOT BE REPRODUCED WITHOUT EXPRESS PERMISSION.

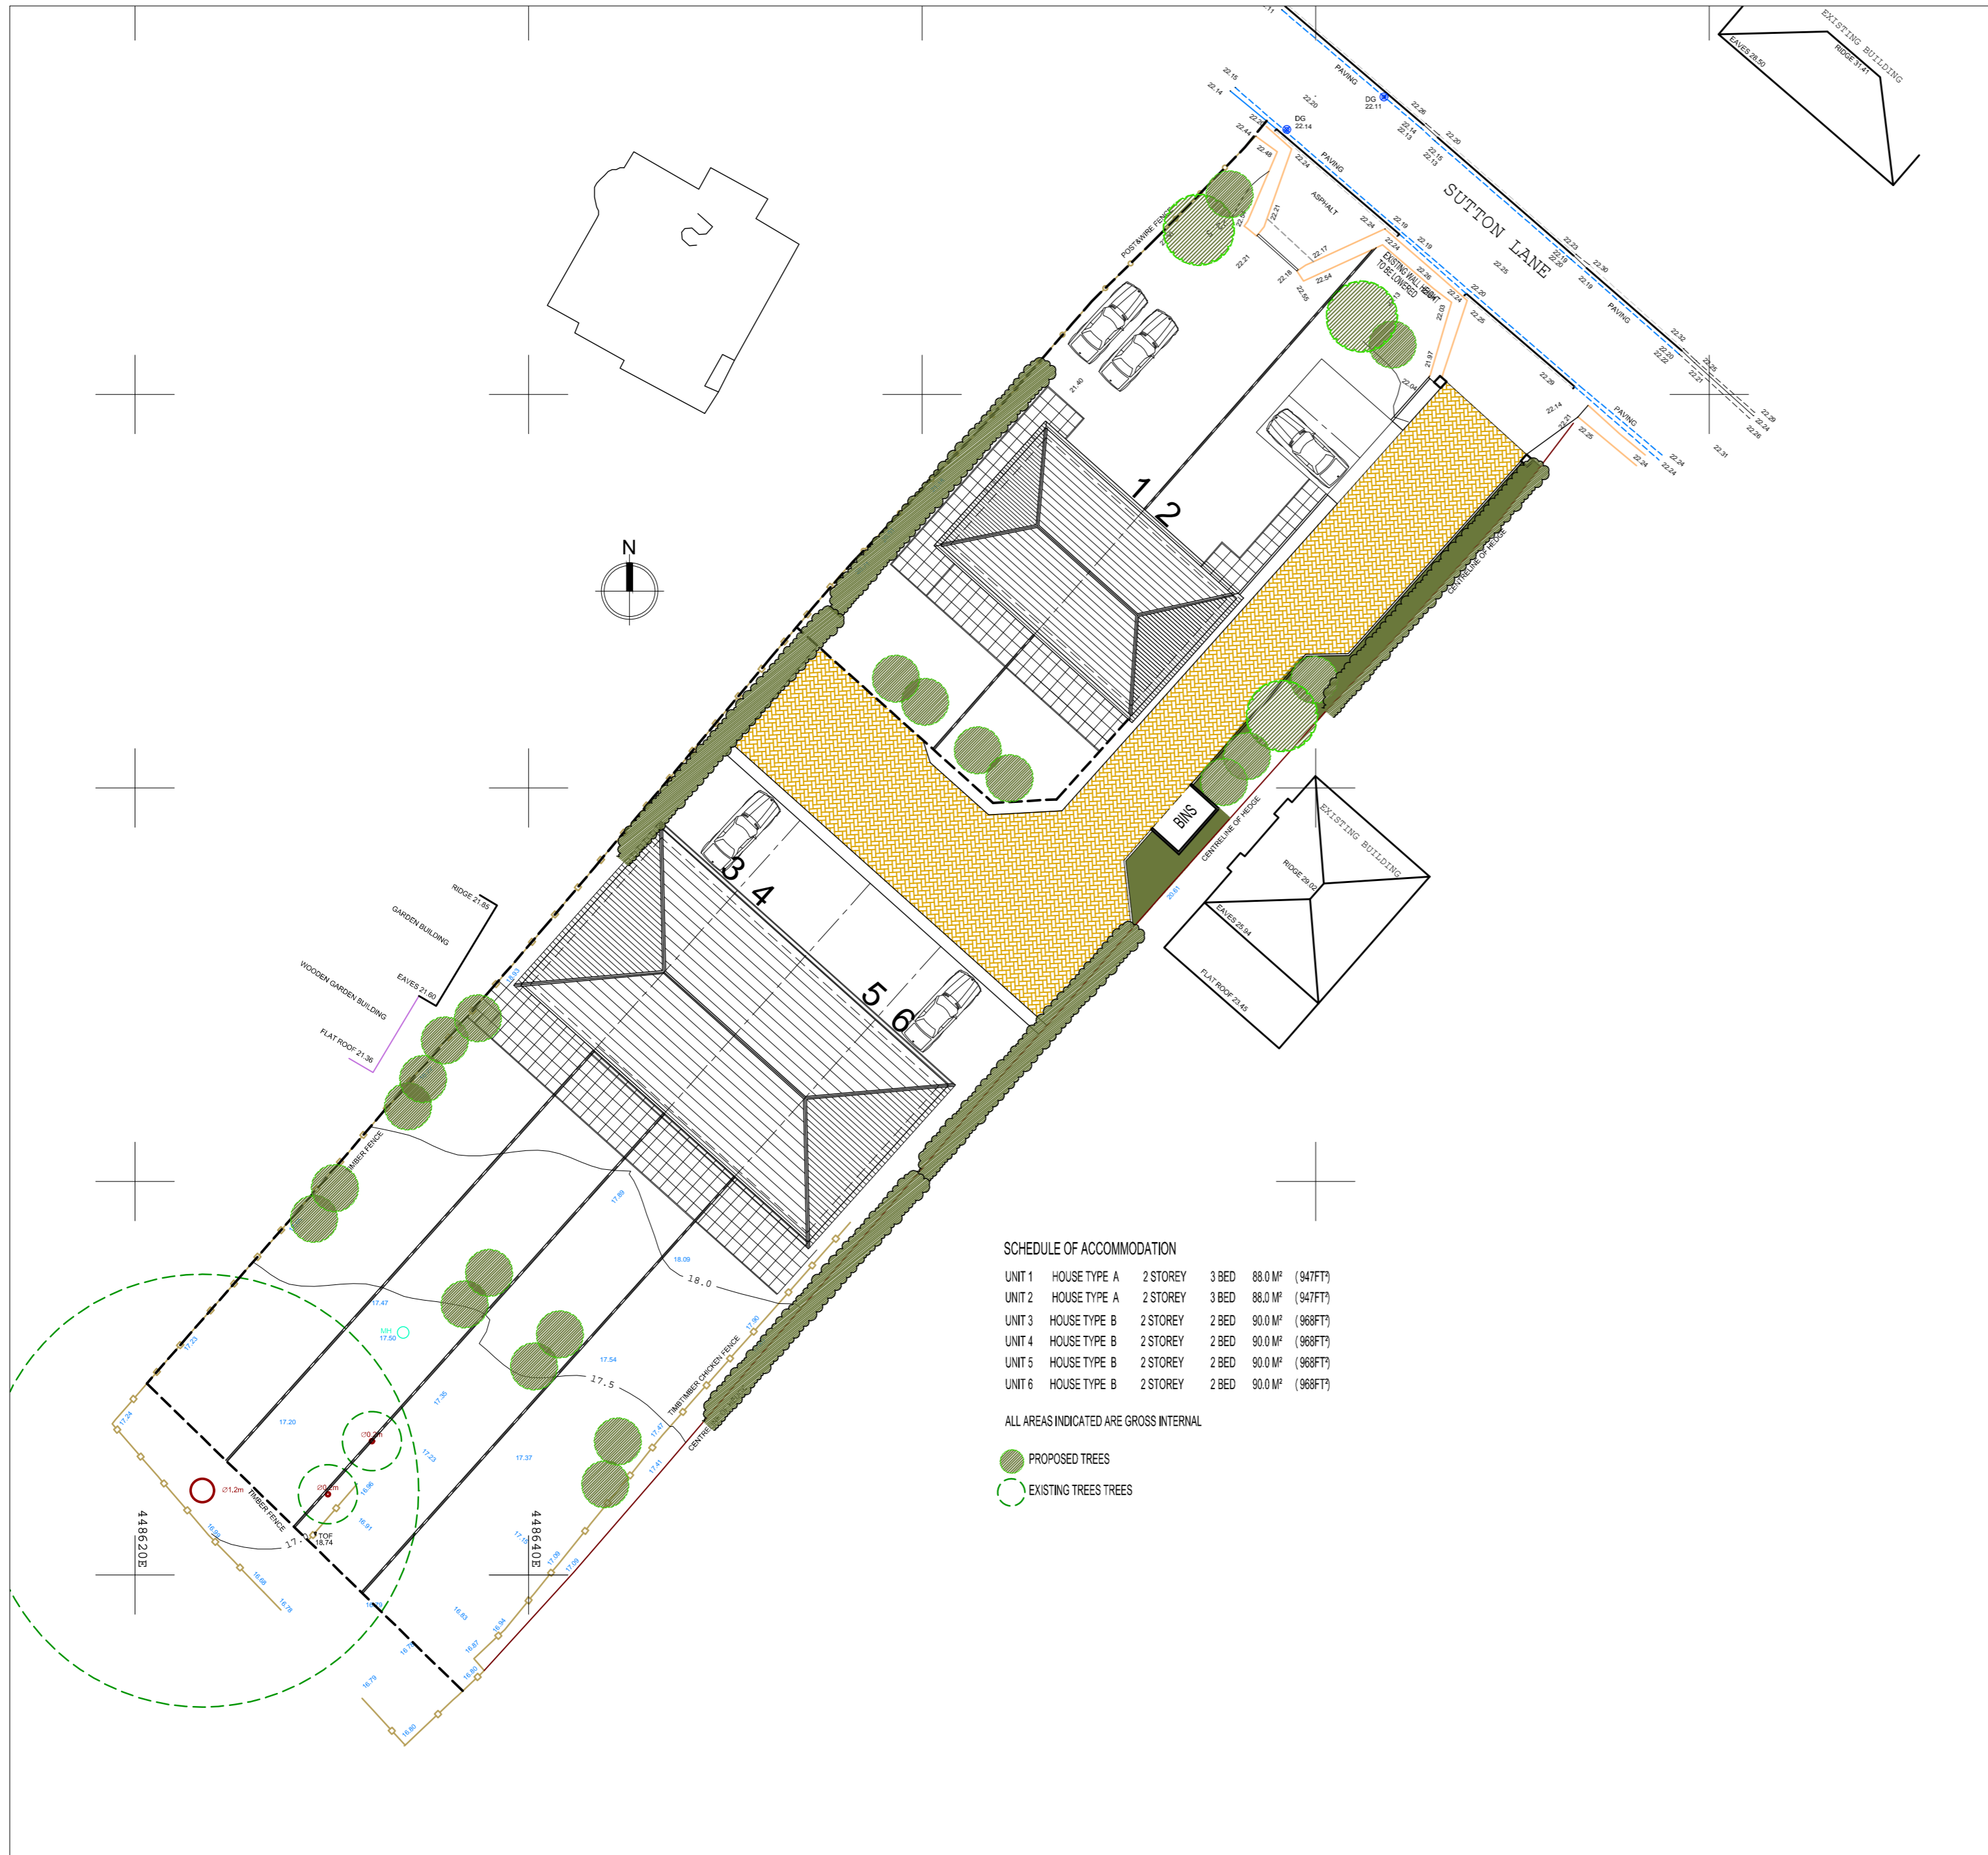

REV	DRAWN	DATE	DESCRIPTION
B	AJ	20.04.18	SITE PLAN BOUNDARY ADJUSTED
A	AJ	12.04.18	RED LINED BOUNDARY ADJUSTED

**JMA ARCHITECTS**

- SUITE 1, SECOND FLOOR
- 60 GREEN ROAD LEEDS LS6 4 JP
- TEL: 0113 2177051
- FAX: 0113 2161273
- E: info@jma-consulting.co.uk

PROJECT TITLE	- RESIDENTIAL DEVELOPMENT ON - 4-6 SUTTON LANE, BROTHERTON - WF11 9 DL
TITLE	- SITE PLAN & LOCATION PLAN

FILE STATUS	- PLANNING APPLICATION	SCALE	- 1:250, 1250 @ A2	DRAWN	WO	CHECKED	AJ
FILE	- D:\DRAWINGS\SUTTON LANE	DATE	MARCH 2018	PROJECT	- 1599.1793	DRAWING	- P01
REVISION	B	DATE		DATE		DATE	