


Elevation 1

Elevation 2

Elevation 3

Proposed Site Layout
Scale 1:500

0 5 20m

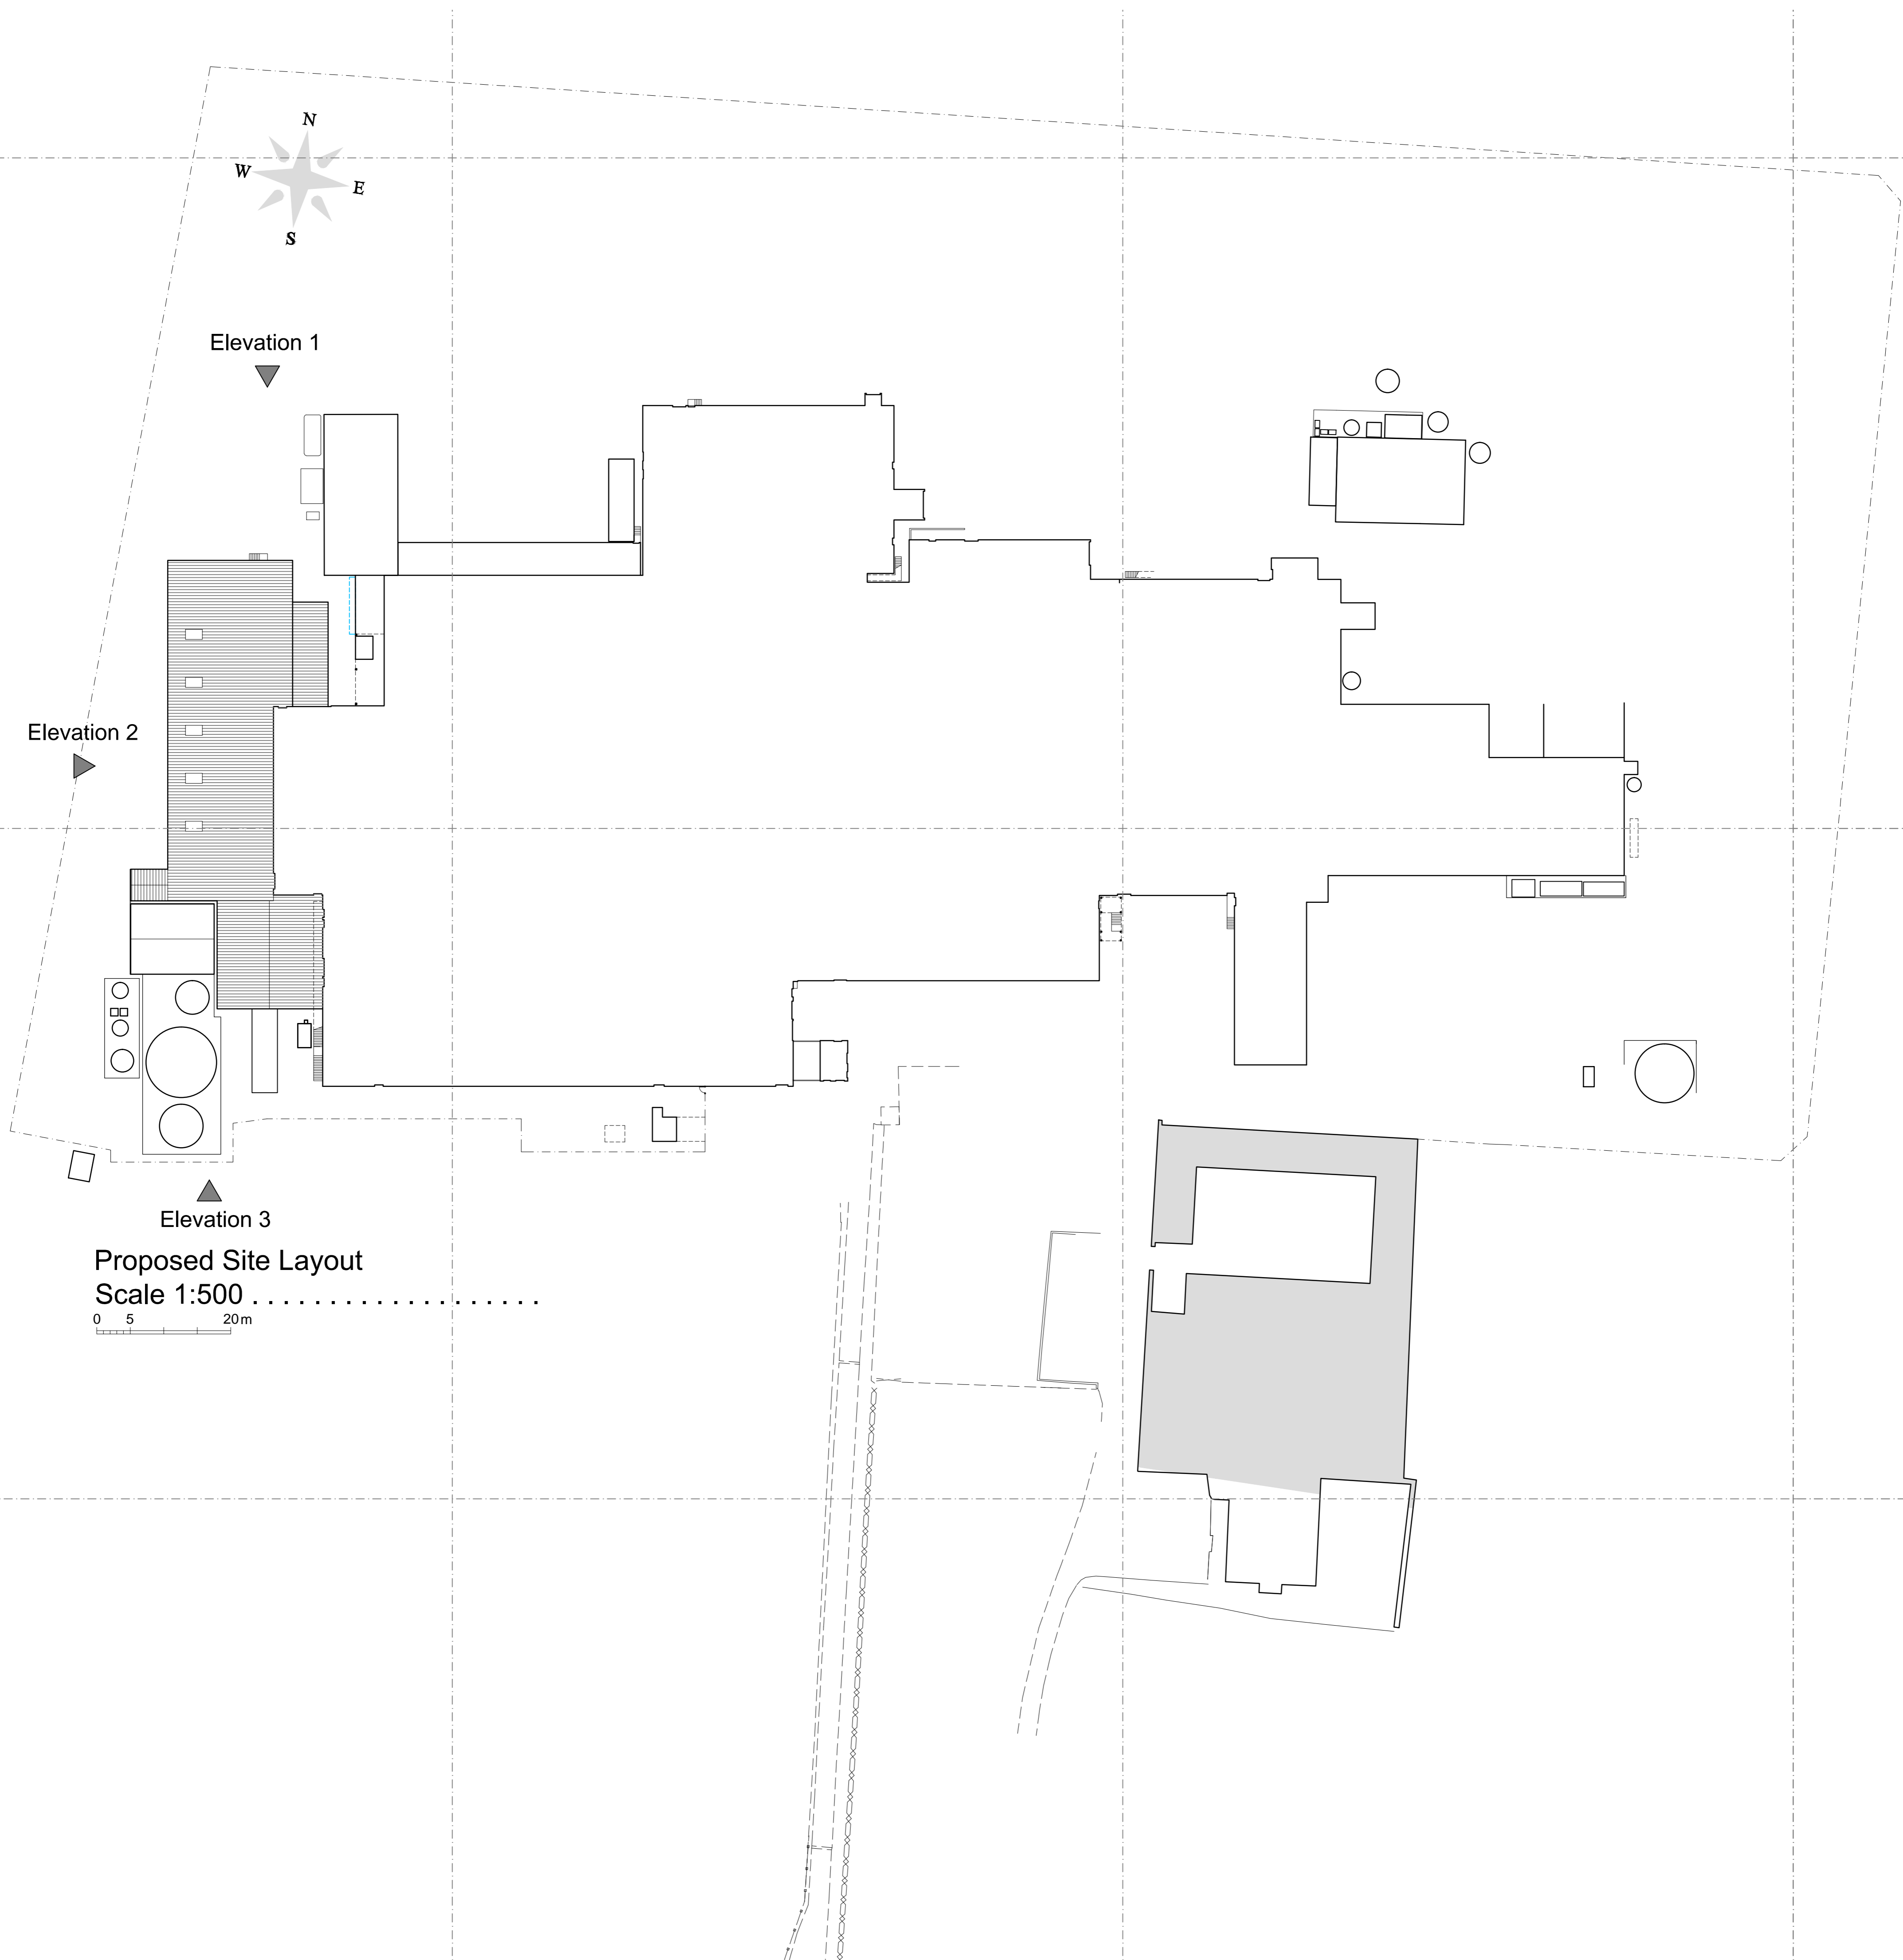

DP Architectural Services LTD 20 Merfield Ashey Village Chorley Lancashire PR7 1UR m. 07877 595100 t. 01257 671635 e. dparch69@gmail.com	Client Dovecot Park Ltd Dovecot Park Bank Wood Road Stapleton Portlough WFB 3DD	Project Burger Facility	Drawings Site plan as Proposed
	Paper size A1 Date AUG 2018	Job no 2018-28 Scale 1:500	Drawing no P02 Revision A

This drawing is copyright and must not be reproduced or copied to any third party without the written permission of DP Architectural Services Ltd. All dimensions must be checked on site. Only figured dimensions to be worked from. Discrepancies must be reported to DP Architectural Services Ltd before proceeding.