




NOTES
 Do not scale from this drawing. Only figured dimensions are to be taken from this drawing.
 The contractor must verify all dimensions on site before commencing any work or shop drawings.
 The contractor must report any discrepancies to the Architect before commencing work. If this drawing exceeds the quantities taken in any way, the Architect is to be informed before the work is initiated.
 Work within The Construction (Design and Management) Regulations 1994 is not to start until a Health and Safety Plan has been produced.

Rev	Description	By	Date	Chd	Chd Date
A	Remove extension	TD	Jan19		
C	Updated design	TD	28-05-19		

**AMENDED
DRAWING**

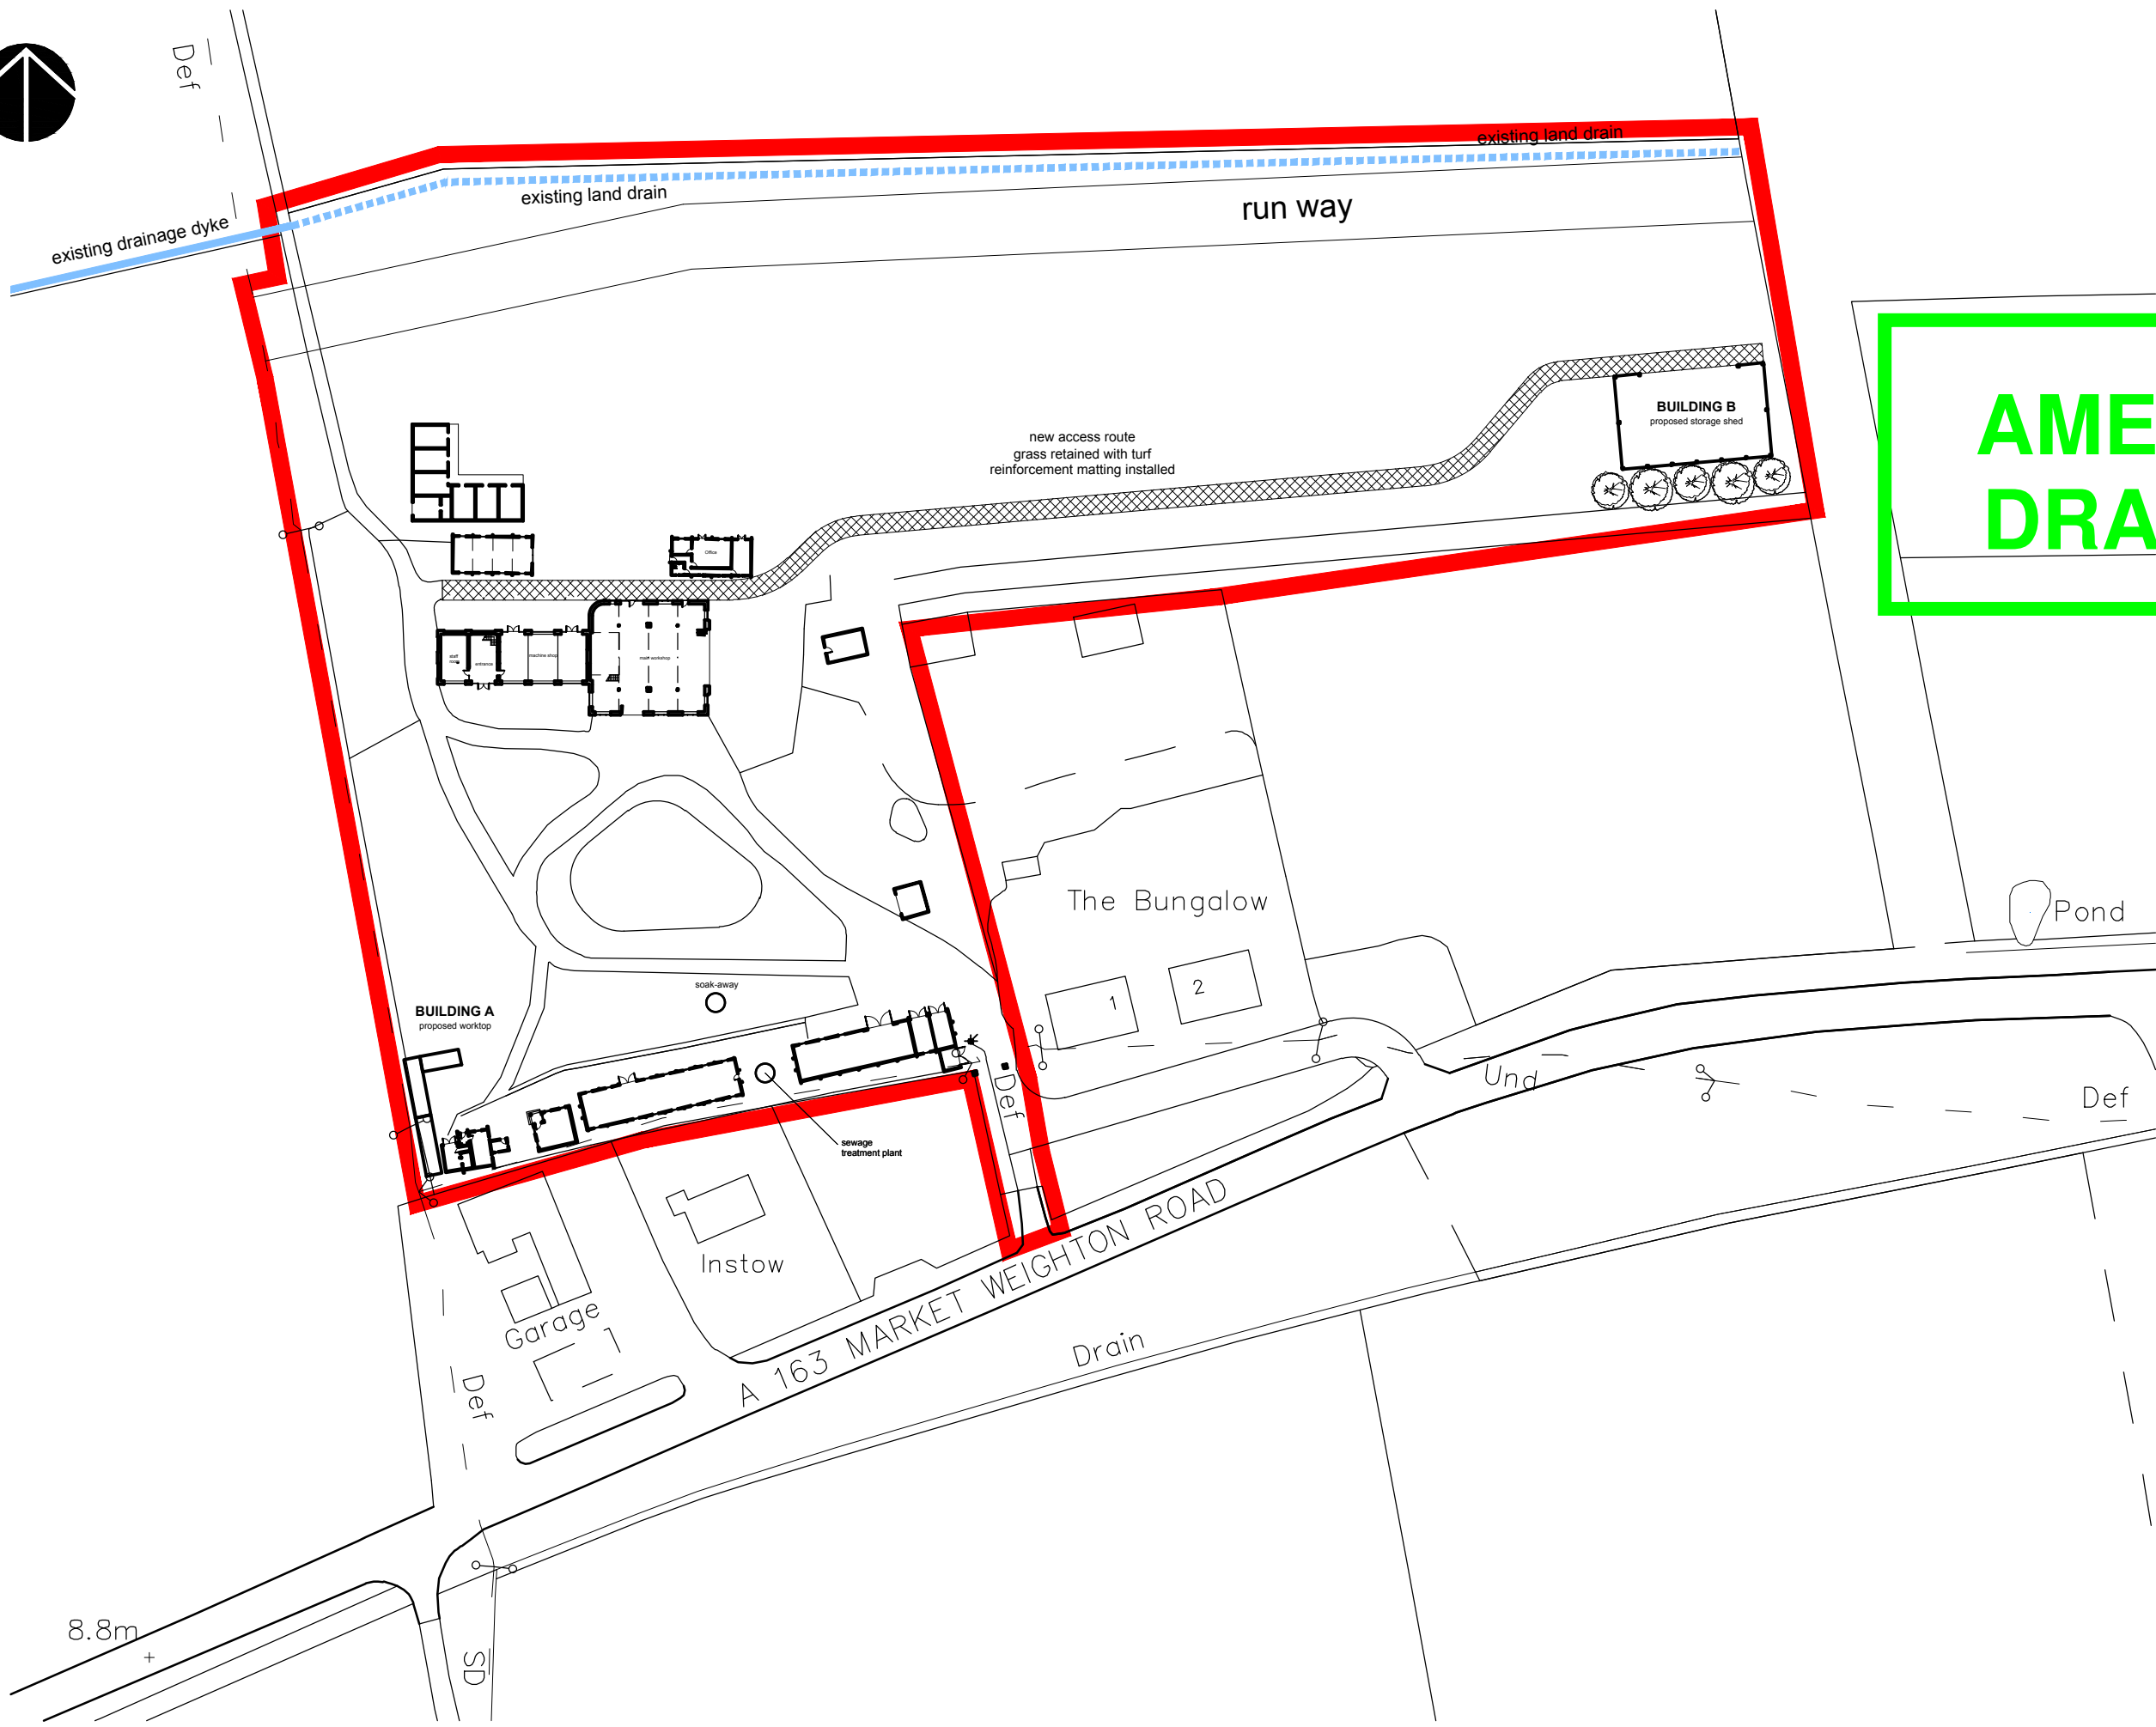

SITE PLAN - 1:1000

Jonathan Forman Chartered Architects

Head Office:
 54 West End, South Cave Brough, East Yorkshire HU15 2EY
 Tel: 01430-471301 Fax: 01430-471302 Email: info@jformanarchitects.com

St. Mary's Mission Room Main St. Eberston, North Yorkshire YO13 9NR
 Email: info@jformanarchitects.com

PROJECT:
**MARTYN WISEMAN - CONDOR PROJECTS
 BIRCHWOOD LODGE
 MARKET WEIGHTON ROAD, SELBY**

TITLE:
PROPOSED SITE PLAN

SCALE: 1:1000 @ A3 DWG. STATUS: PLANNING DRAWN: TD DATE: Sep 2018

PROJECT NO: 18-114 DRAWING NO: P-001 REVISION: C