


**AMENDED  
DRAWING**

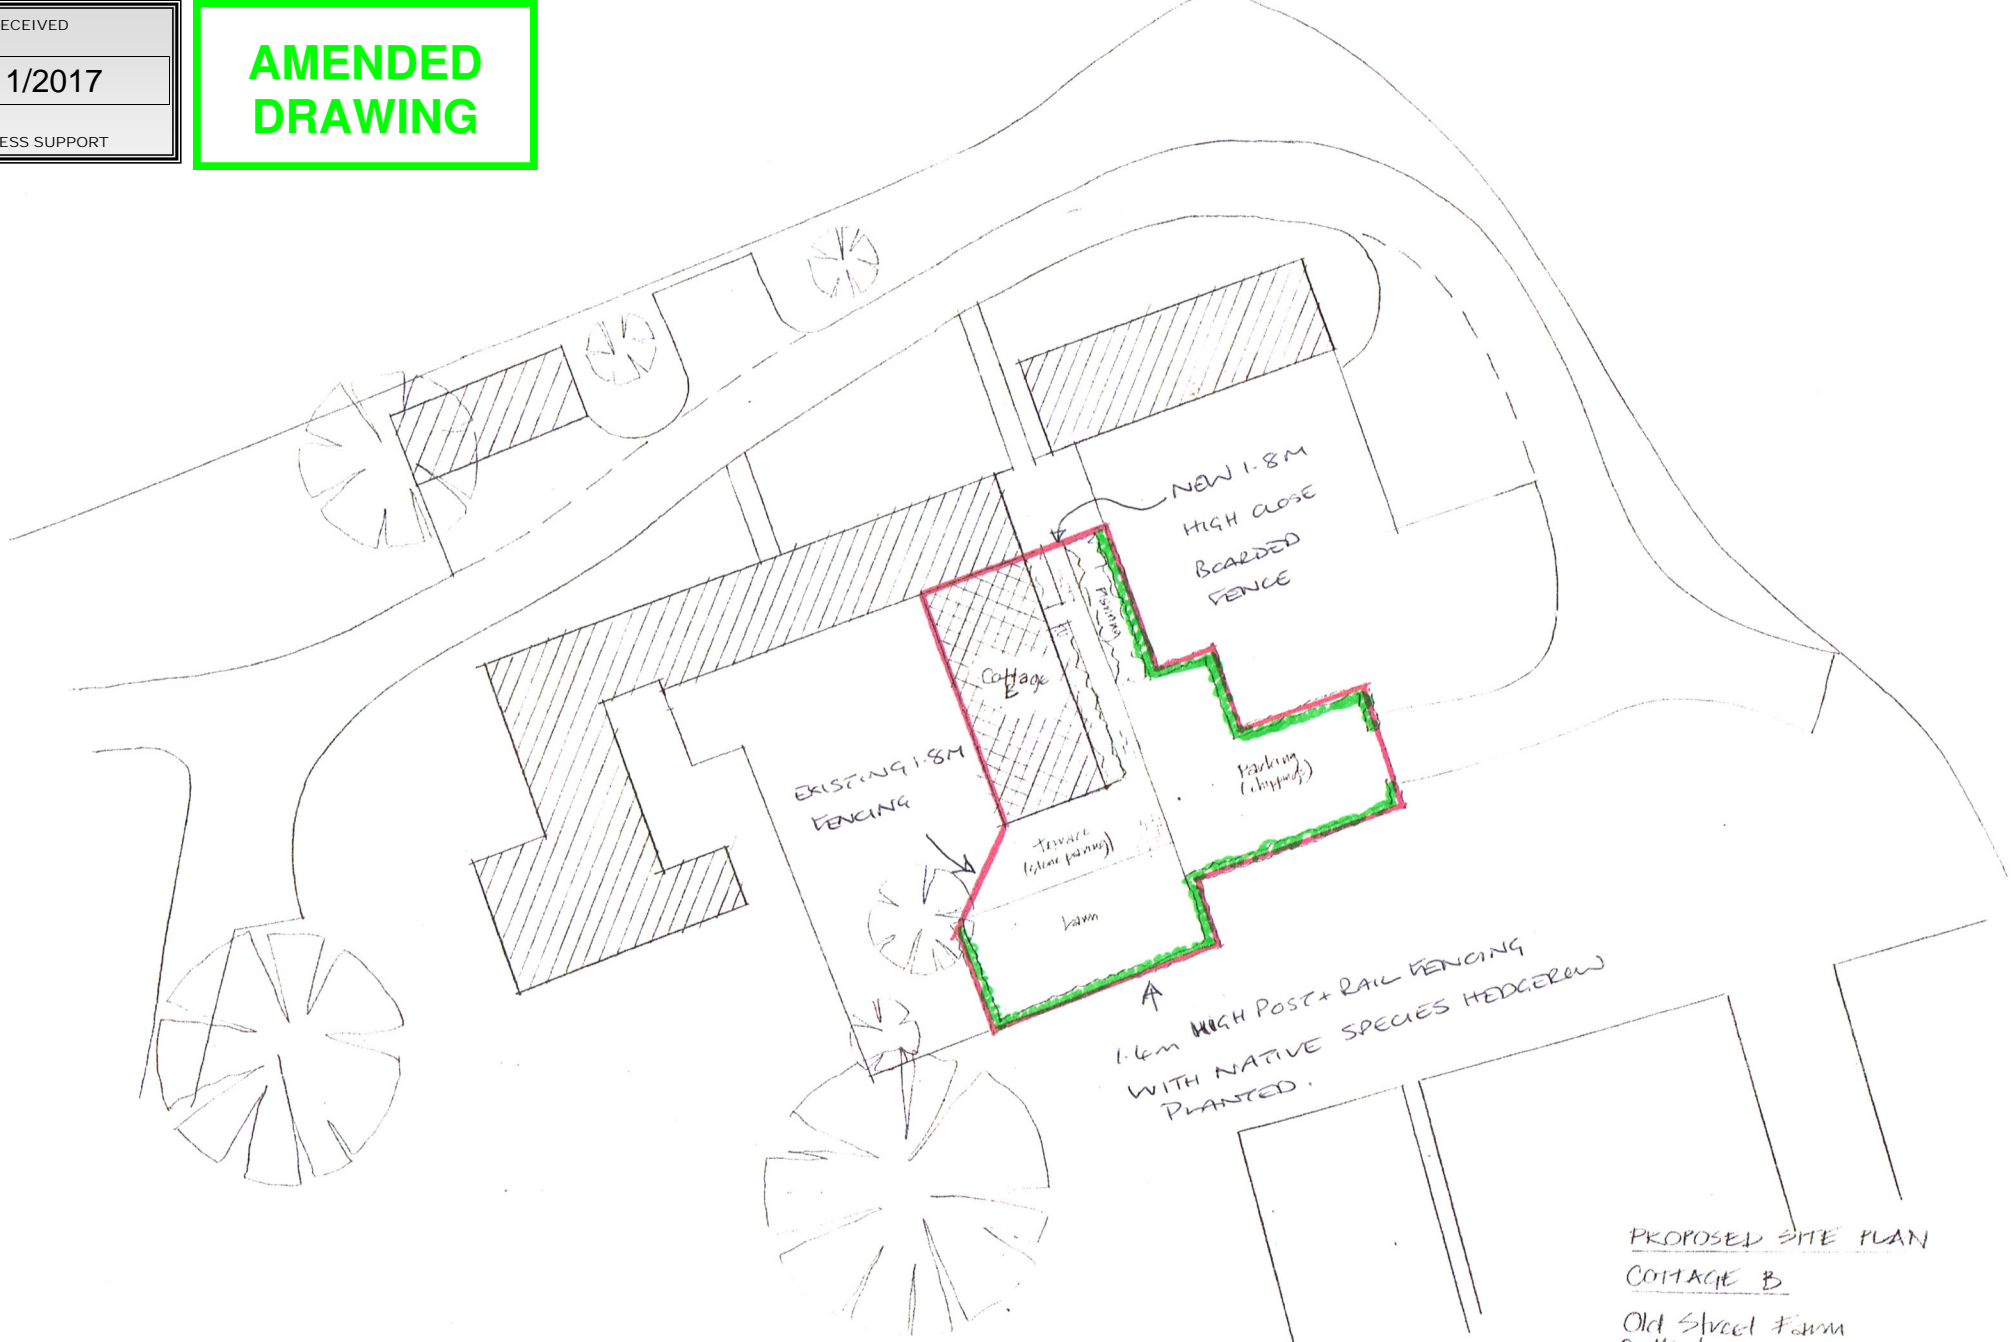

PROPOSED SITE PLAN

COTTAGE B

Old Street Farm  
Cotterton

Francis Johnson & Partners  
 Chartered Architects  
 Brighthelm

Scale 1:200 EA2  
 Drawn August 2017  
 Dwg No 2523/314

