
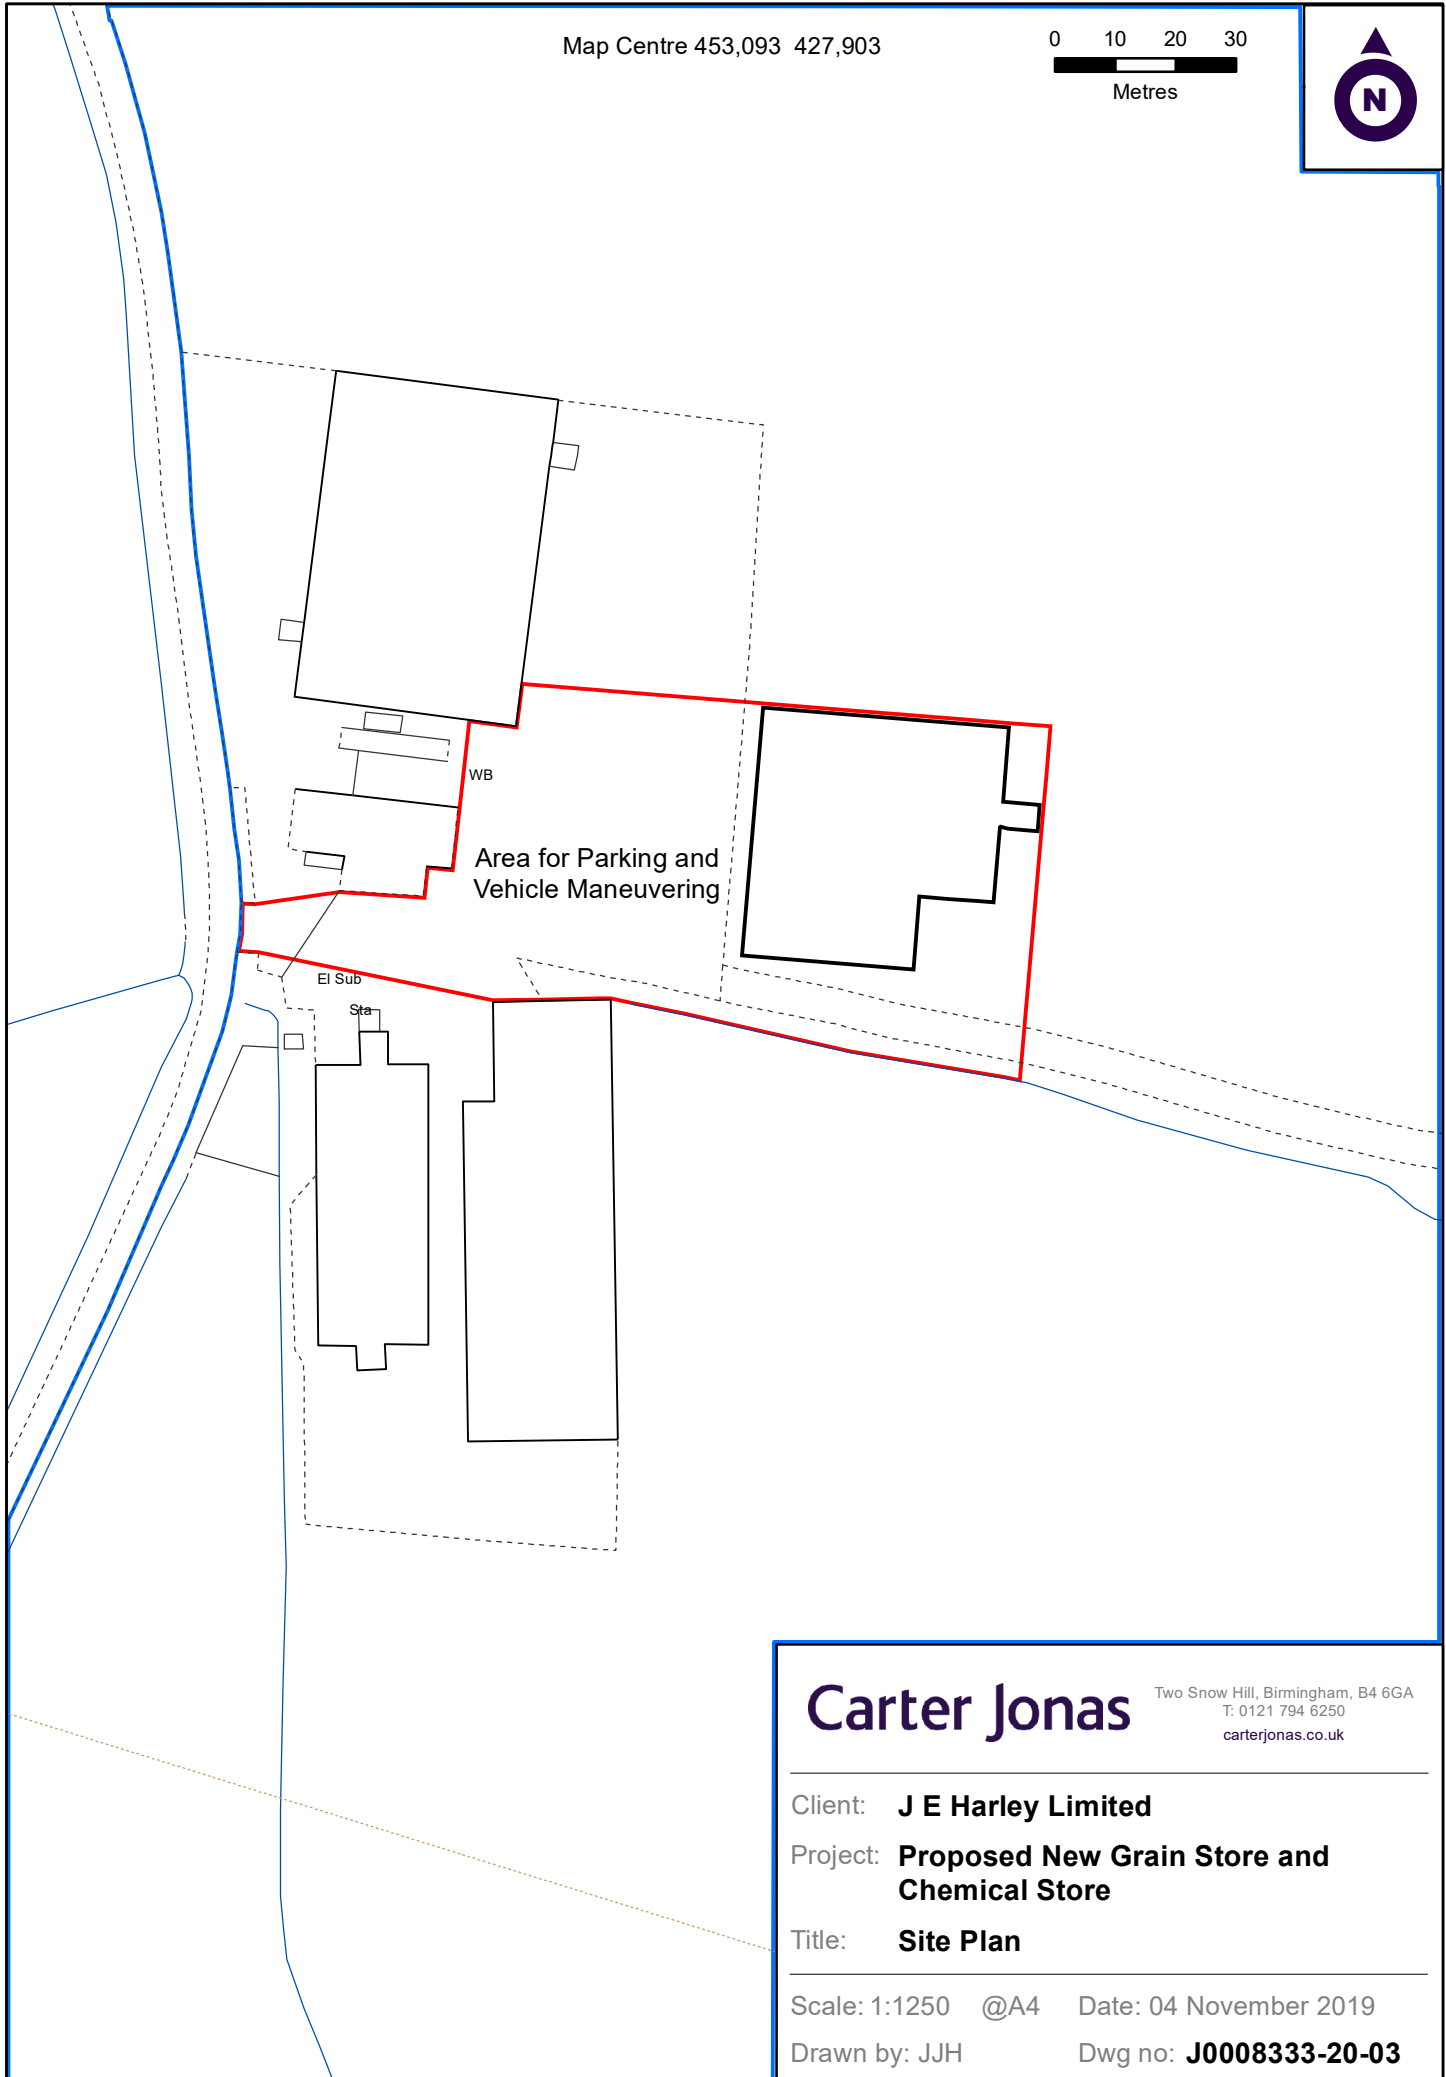


Map Centre 453,093 427,903

 

Carter Jonas

Two Snow Hill, Birmingham, B4 6GA
T: 0121 794 6250
carterjonas.co.uk

Client: **J E Harley Limited**

Project: **Proposed New Grain Store and Chemical Store**

Title: **Site Plan**

Scale: 1:1250 @A4 Date: 04 November 2019

Drawn by: JJH Dwg no: **J0008333-20-03**