



PROPOSED FLOOR PLAN.

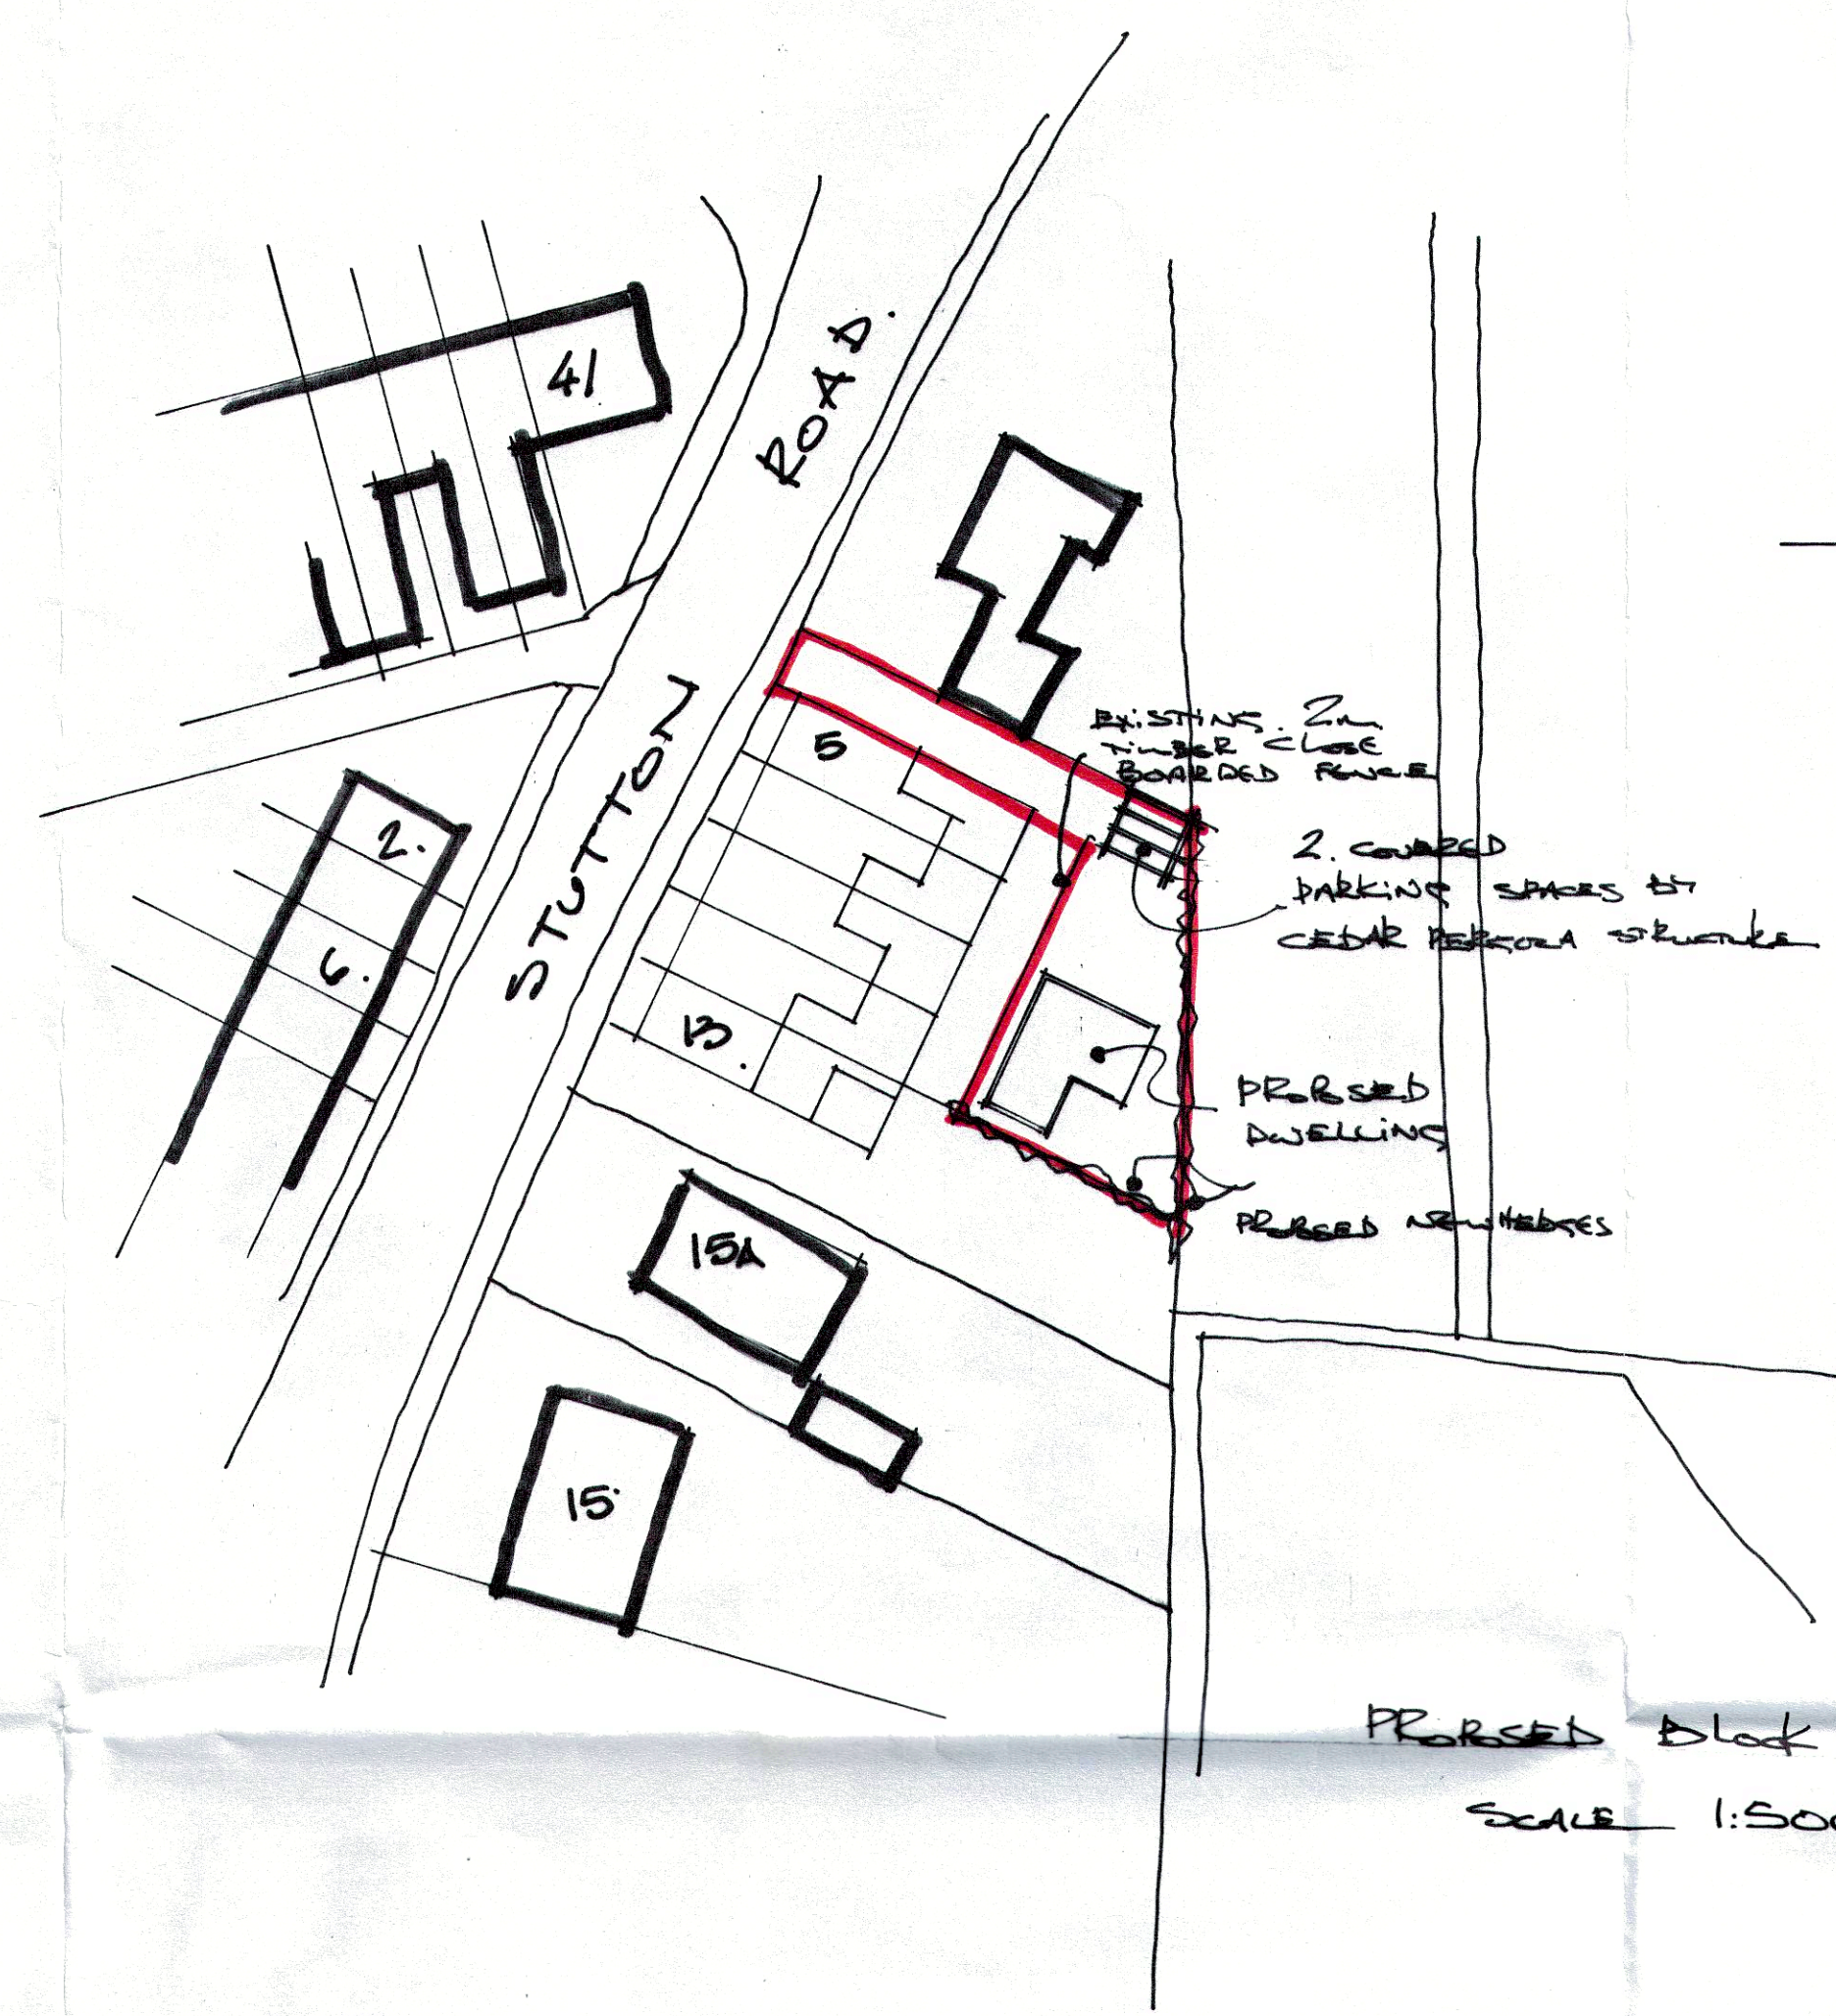


PROPOSED BLOCK PLAN  
SCALE 1:500.


BUSINESS SUPPORT  
20 JUL 2020  
RECEIVED

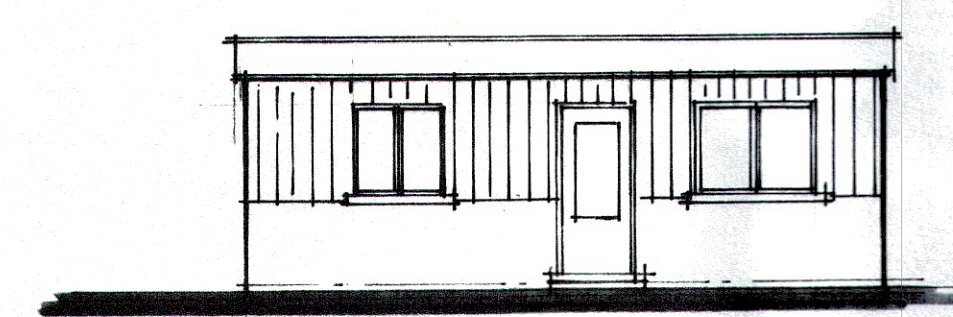


PROPOSED (FRONT) NORTH ELEVATION

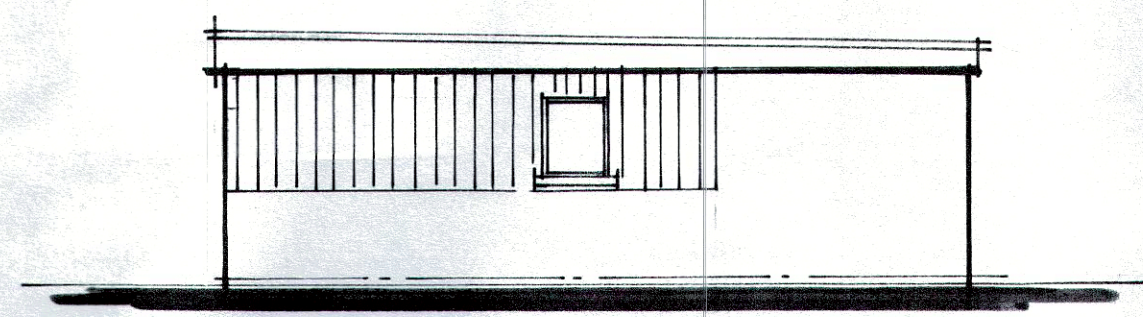

PROPOSED WEST ELEVATION

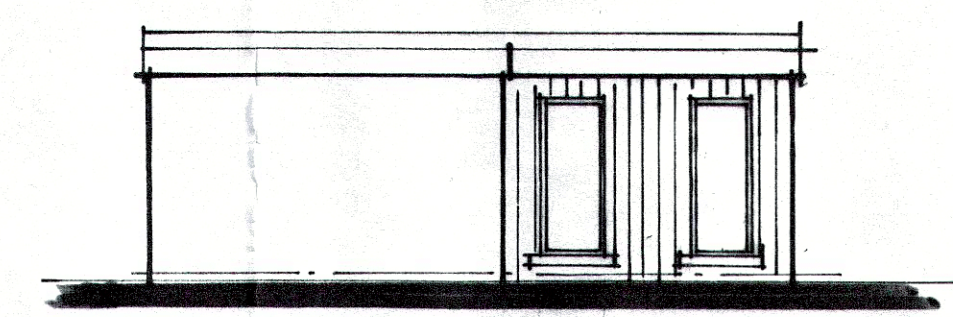

PROPOSED (REAR) SOUTH ELEVATION

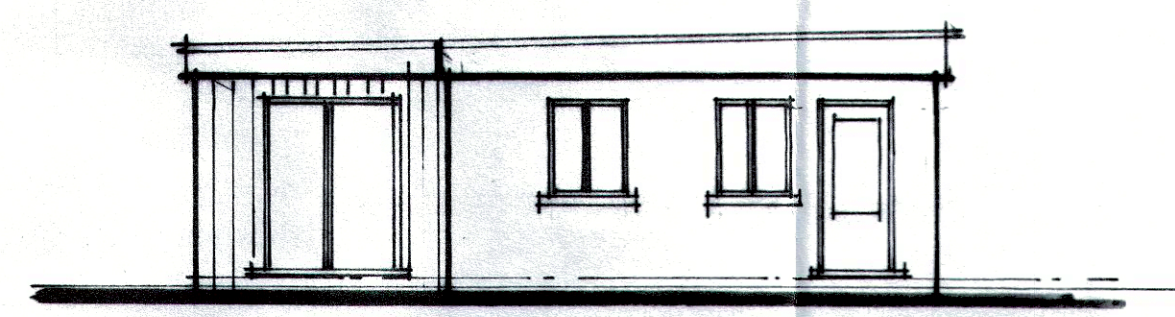

PROPOSED EAST ELEVATION

PROPOSAL: Erection of a detached dwelling
LOCATION:- Land to the rear of 5-13 Stutton Road, Tadcaster, North Yorkshire, LS24 9HE
SCALES: Proposed Floor plans 1:50, elevations 1:100 and layout plan 1:500
DATE: March 2020
DRAWING NO: PB/20/03 rev B
Plan B Planning & Design Consultant 12 Chestnut Drive HOLME ON SPALDING MOOR Nr York YO43 4HW Tel: 01430 860632 Mob: 07814009227