


**HAZARD / ACTIVITY LEADING TO UNUSUAL, SIGNIFICANT OR UNACCEPTABLE RISKS DURING CONSTRUCTION ARE IDENTIFIED ON THIS DRAWING AS:**

The list below identifies certain risks but does not cover all possible unusual etc situations which may be encountered during the construction process, it is also therefore the main contractor's responsibility to identify any further risks / hazards and take appropriate action.


Risks / Hazards particular to this drawing are listed below in numerical references, please refer to architectural risk register for further details:



- Proposed First Floor Extension
- Proposed First Floor Balcony

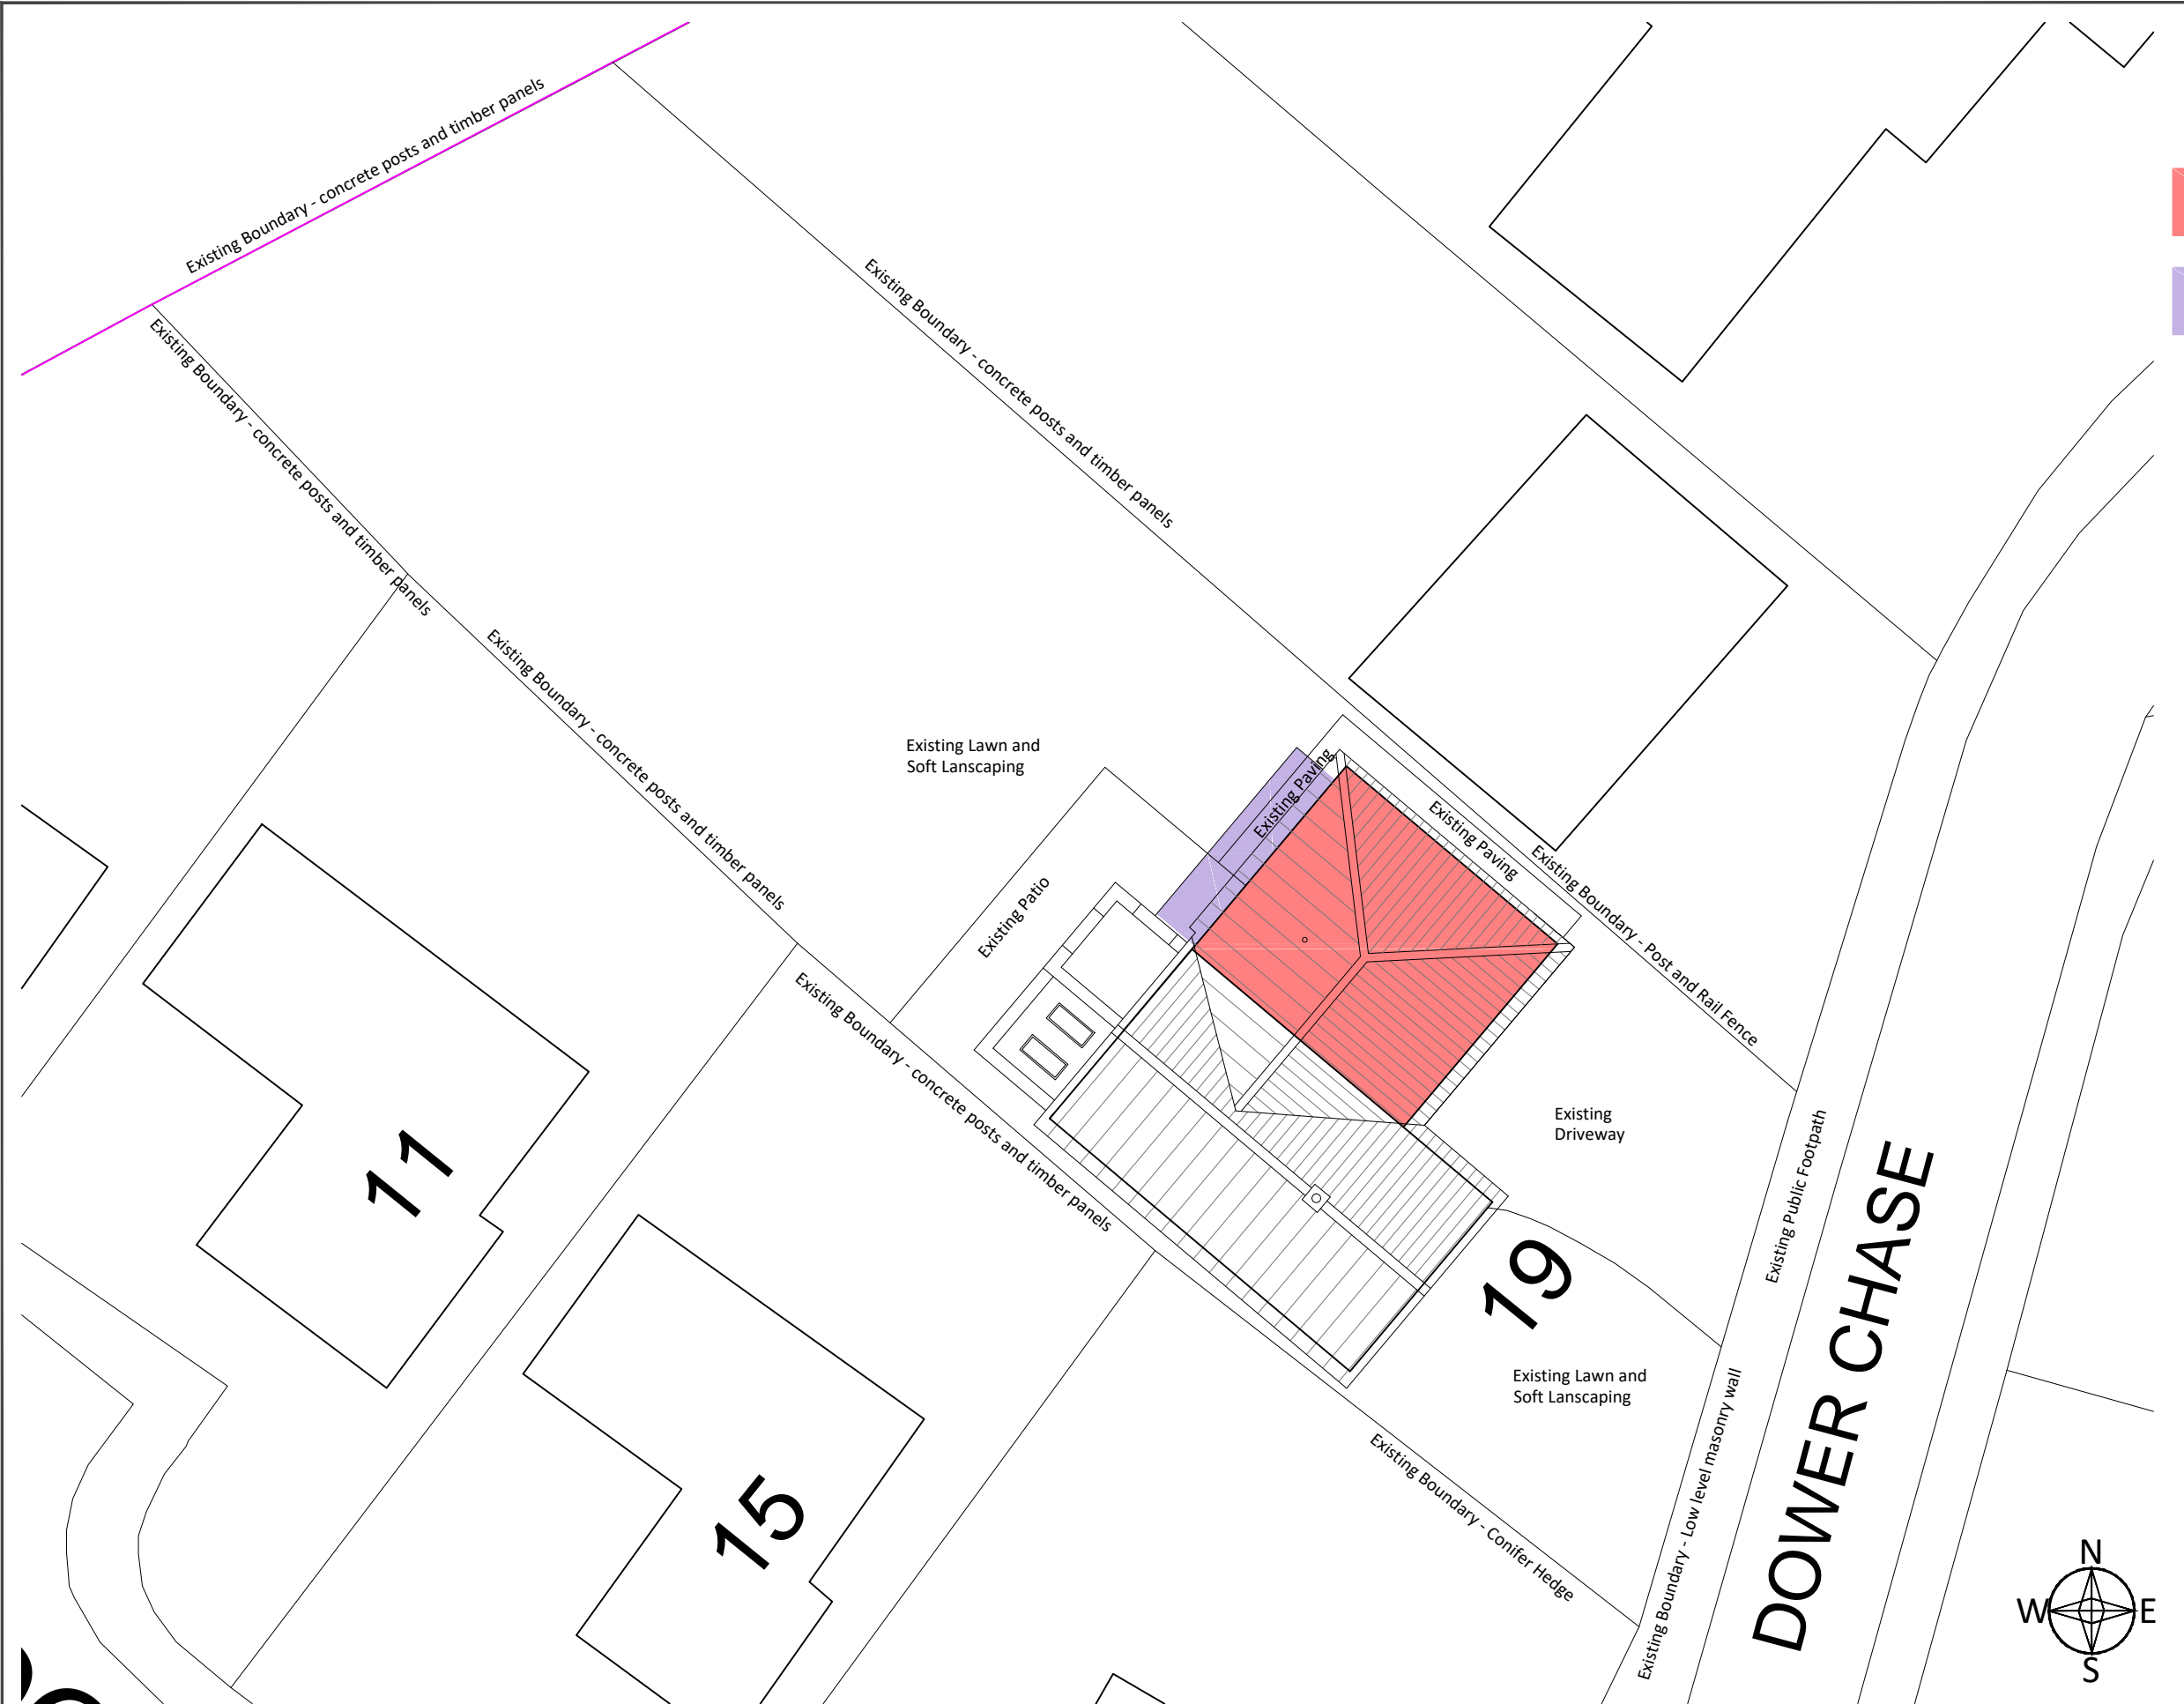

Proposed Block Plan

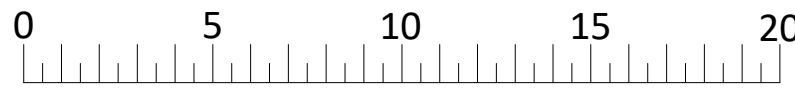

Scale 1:200

Rev	Date	Drawn	Description	Checked

**PLANNING APP**

Client	Mr and Mrs Reader	Issued From	York
Project	19 Dower Chase, Escrick, YO19 6JF	Date	April 21
Title	Proposed	Scale	1:200 @ A3
	Site Plan	Drawn	AB Auth JJP

Y-BSP-08651-20-19

LHL Group Property and Construction Consultants  
 The Chocolate Works Suite 2 The Riverside Building Offices also in:  
 Bishopthorpe Road Livingstone Road Harrogate  
 York HU13 ODZ Newcastle Upon Tyne  
 YO23 1DE HU13 ODZ Doncaster  
 01904 690699 01482 215999  
 www.lhlgroup.co.uk

