


APPENDIX A

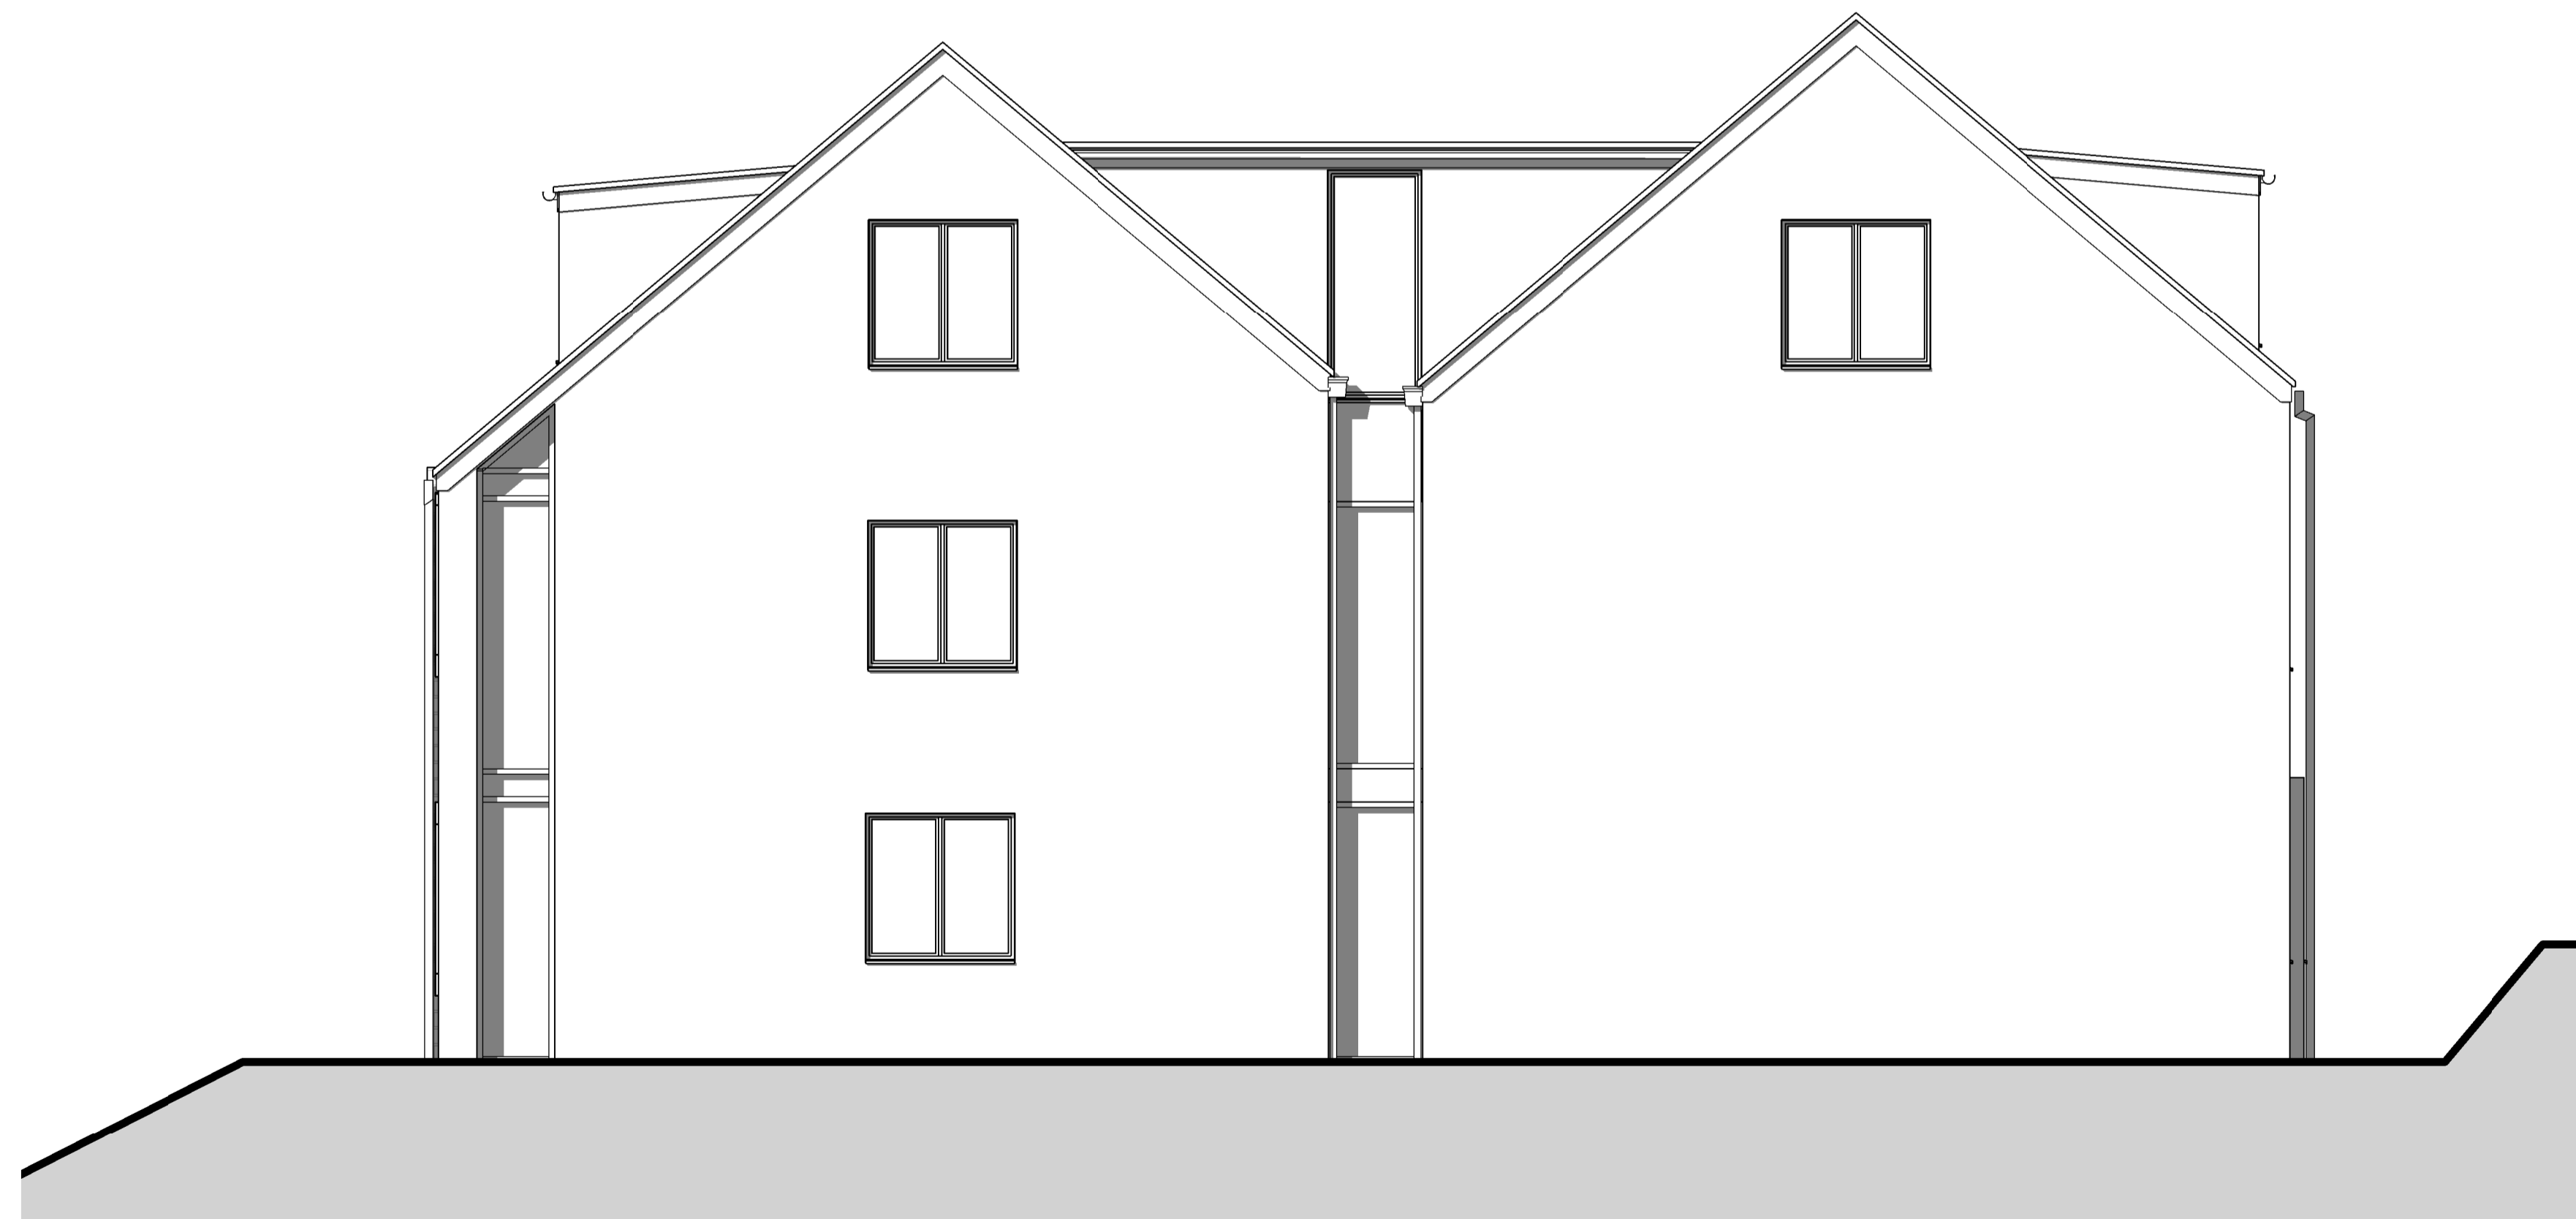

Proposed North Elevation

1 : 50



Proposed East Elevation

1 : 50

AMENDED
DRAWING

DRAWING REVISIONS				
REV	DESCRIPTION	DATE	BY	CHK
P1	Planning Issue	18/06/21	RT	CD
P2	Amended for Planning Validation	27/07/21	RT	
P3	Presented at A3 for Planning	26/08/21	RT	
P4	Change to south elevation design following planning comments	29/09/21	RT	
P5	Amendments following conversations with planning officer	27/10/21	RT	
P6	Final Planning Issue	04/11/21	DB	

NOTES
DO NOT SCALE. USE FIGURED DIMENSIONS ONLY.
ALL DIMENSIONS TO BE VERIFIED ON SITE PRIOR TO THE COMMENCEMENT OF ANY WORK OR THE PRODUCTION OF ANY SHOP DRAWING. ALL DISCREPANCIES TO BE REPORTED TO THE ARCHITECT.
THIS DRAWING IS TO BE READ IN CONJUNCTION WITH ALL RELATED ARCHITECTS AND ENGINEERS DRAWINGS AND ANY OTHER RELEVANT INFORMATION.
THIS DRAWING IS COPYRIGHT © OF DWA ARCHITECTS (LONDON) LTD.



DWA Architects (London) Ltd
Cyclops House
Link Business Park
York
United Kingdom
YO10 3JB
01904 544 400
dwa@dwa-architects.co.uk
www.dwa-architects.co.uk

CLIENT
Sherburn Group Practice

PROJECT
Sherburn Group Practice

DRAWING TITLE
Proposed Elevations

DRAWING STATUS
DRAFT

SCALE 1 : 50 @ A1	DATE 06/15/21
----------------------	------------------

DRAWN BY RJT	CHECKED BY CMD
-----------------	-------------------

JOB NO. SW0119	DWG NO. SK(00)13	REV P6
-------------------	---------------------	-----------



Proposed South Elevation

1 : 50

Off-white / cream render to external wall to match existing

Stone surrounds to new windows in rendered area; windows set within deep reveal.

Stone cladding to match Old Hungate Hospital

Recessed entrance within stone surround.

DRAWING REVISIONS				
REV	DESCRIPTION	DATE	BY	CHK
P1	Planning Issue	18/06/21	RT	CD
P2	Presented at A3 for Planning	26/08/21	RT	
P3	Change to south elevation design following planning comments	29/09/21	RT	
P4	Amendments following conversations with planning officer	27/10/21	RT	
P5	Final Planning Issue	04/11/21	DB	

NOTES
 DO NOT SCALE. USE FIGURED DIMENSIONS ONLY.
 ALL DIMENSIONS TO BE VERIFIED ON SITE PRIOR TO THE COMMENCEMENT OF ANY WORK OR THE PRODUCTION OF ANY SHOP DRAWING. ALL DISCREPANCIES TO BE REPORTED TO THE ARCHITECT.
 THIS DRAWING IS TO BE READ IN CONJUNCTION WITH ALL RELATED ARCHITECTS AND ENGINEERS DRAWINGS AND ANY OTHER RELEVANT INFORMATION.
 THIS DRAWING IS COPYRIGHT © OF DWA ARCHITECTS (LONDON) LTD.



Proposed West Elevation

1 : 50

Off-white / cream rendered external wall to match existing



DWA Architects (London) Ltd
 Cyclops House
 Link Business Park
 York
 United Kingdom
 YO10 3JB
 01904 544 400
 dwa@dwa-architects.co.uk
 www.dwa-architects.co.uk

CLIENT
 Sherburn Group Practice

PROJECT
 Sherburn Group Practice

DRAWING TITLE
 Proposed Elevations

DRAWING STATUS
 PLANNING

SCALE
 1 : 50 @ A1

DATE
 16/06/21

DRAWN BY
 RJT

CHECKED BY
 CMD

JOB NO.
 SW0119

DWG NO.
 SK(00)12

REV
 P5

**AMENDED
 DRAWING**