


JB : Architectural to be notified of any discrepancies.  
Contractors must check all dimensions on site.  
This drawing is copyright and is for use on this project only.  
This drawing is to be used solely for the information as titled. For other information refer to the latest revision of any cross referenced drawings.

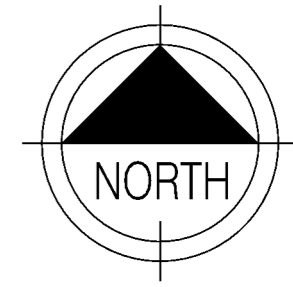

rev	date	description
amendments		

STATUS **PLANNING**

CLIENT **MR R. MUSGRAVE**

PROJECT **LAND ADJACENT TO THE FIELD HOUSE BOLTON PERCY**

DRAWING TITLE **BLOCK SITE PLAN**


job no. <b>5351</b>	drawing no. <b>SK 200</b>	revision <b>A</b>
date <b>March 2021</b>	scale <b>1:200</b>	sheet <b>A2</b>

**JB : Architectural**



**CIAT**  
REGISTERED PRACTICE

E: info@jbarchitectural.co.uk  
www.jbarchitectural.co.uk

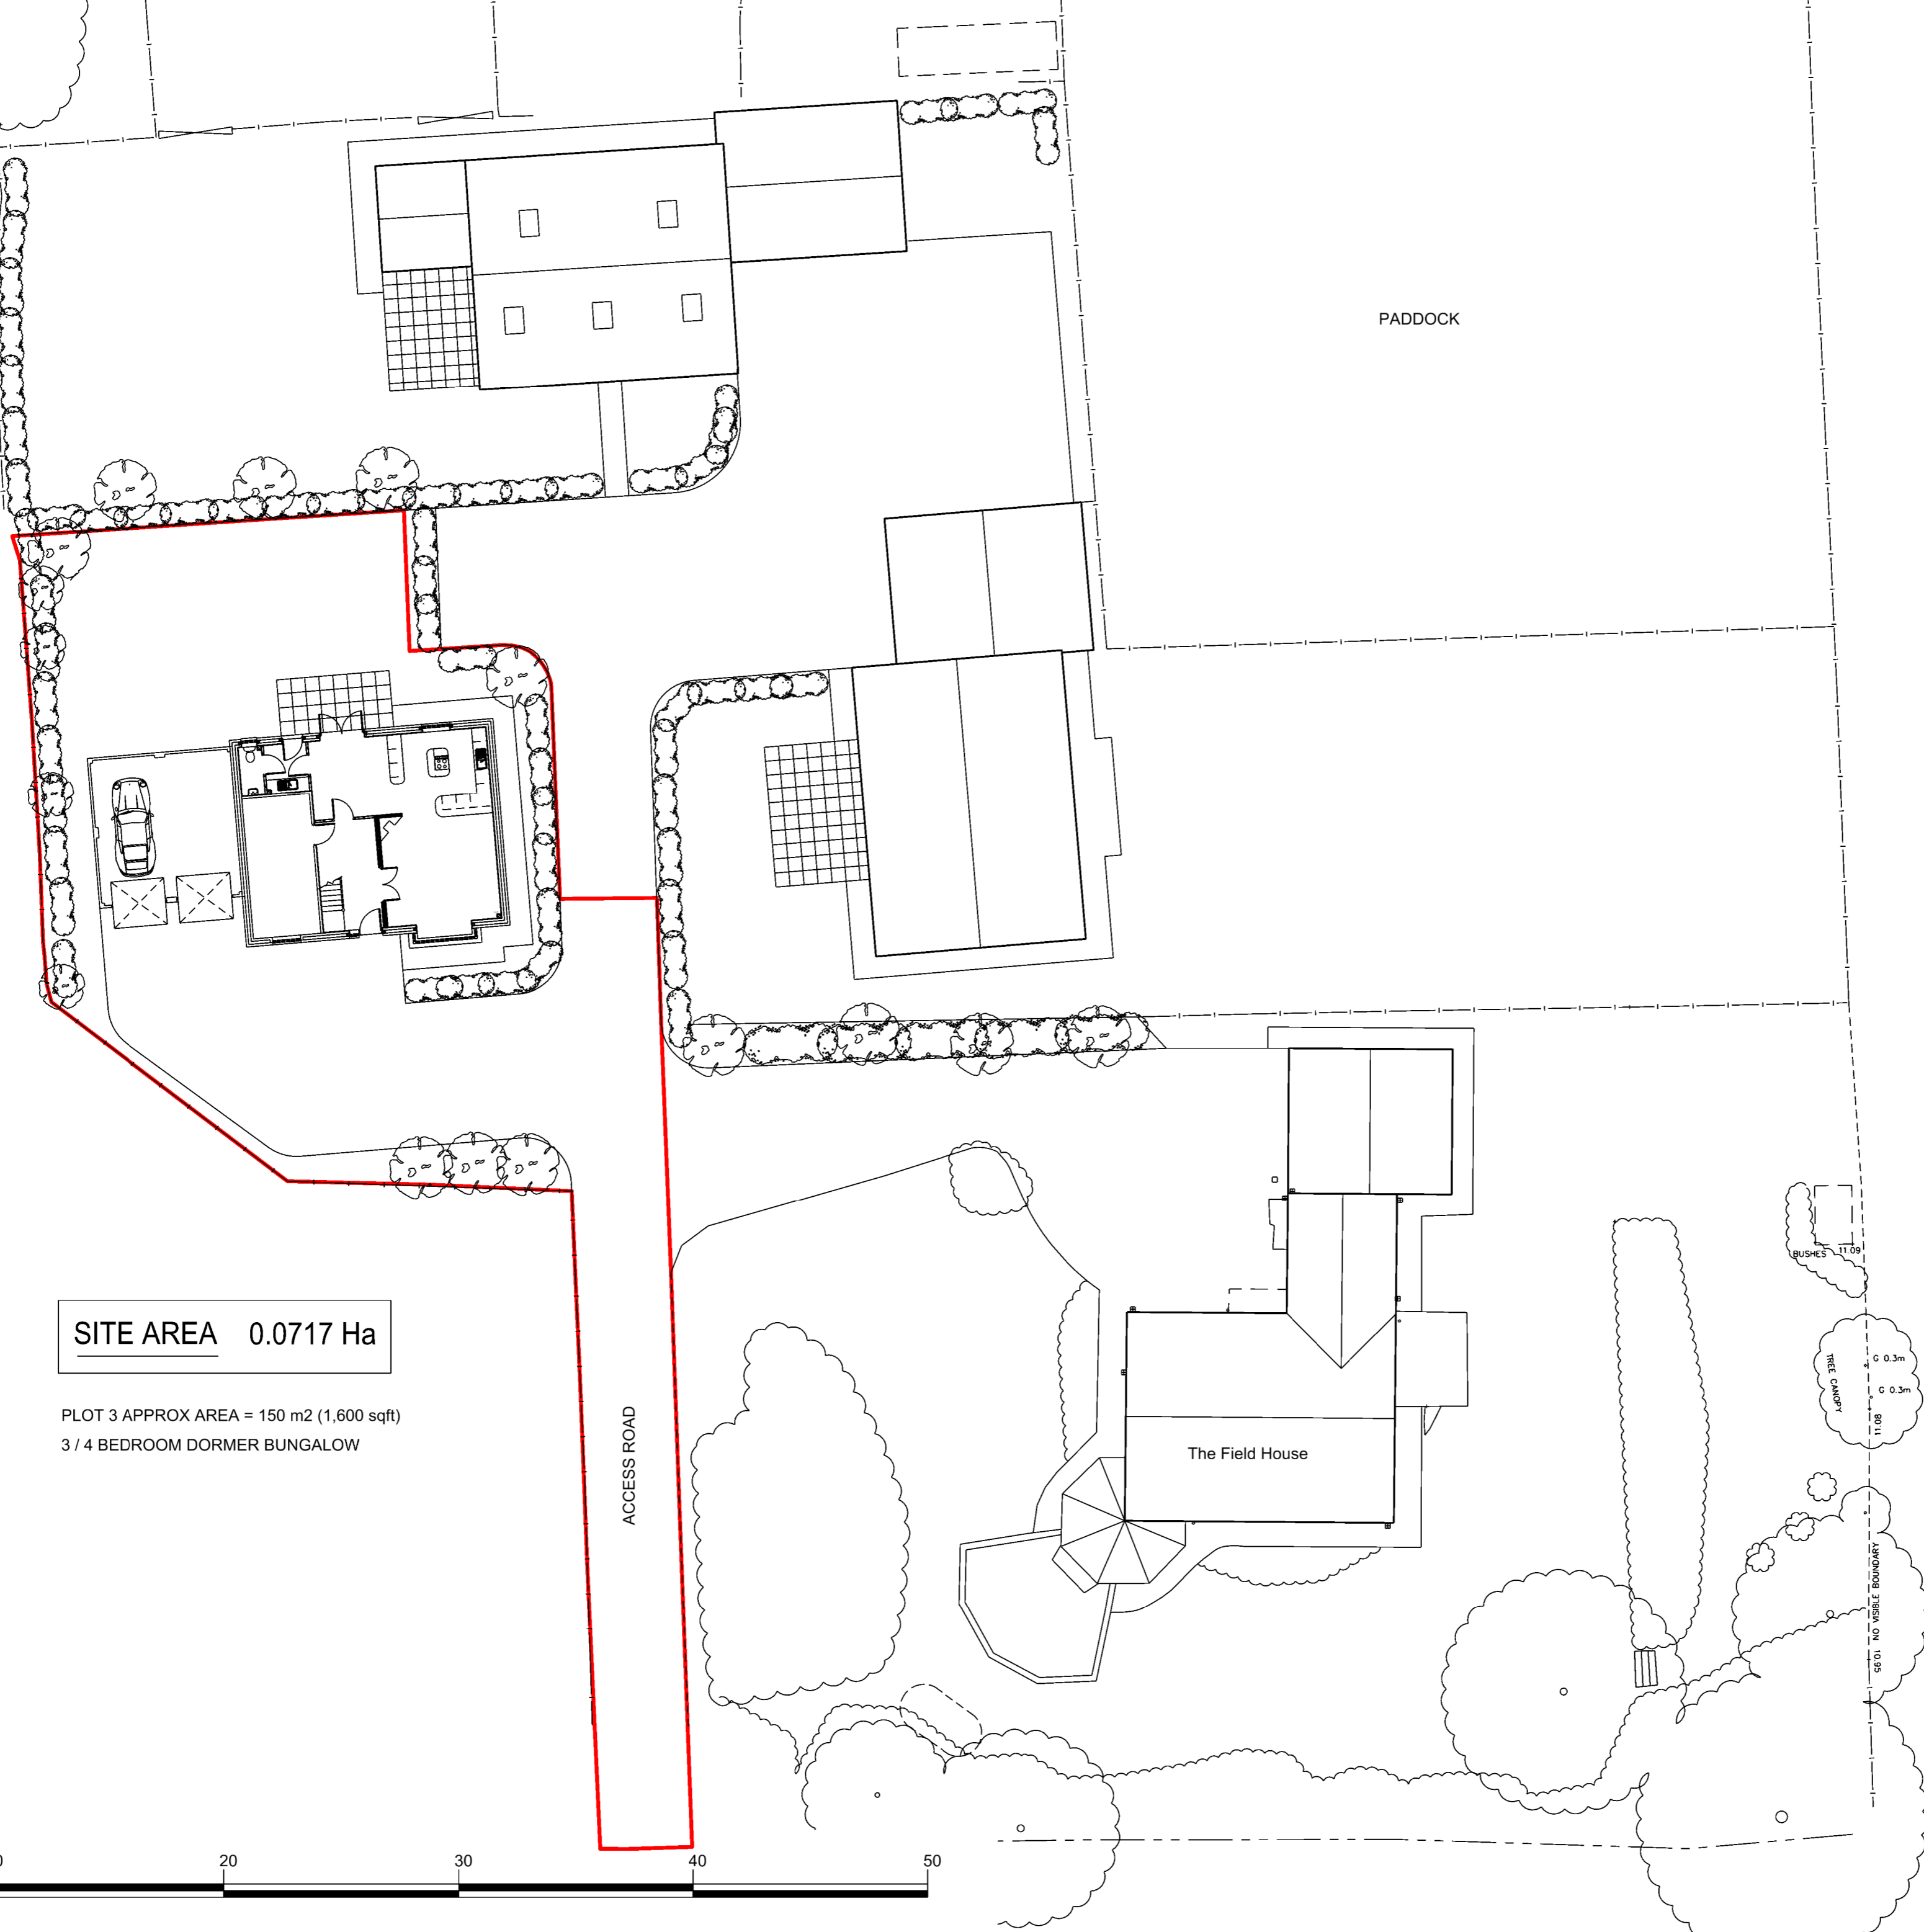

**SITE AREA 0.0717 Ha**

PLOT 3 APPROX AREA = 150 m2 (1,600 sqft)  
3 / 4 BEDROOM DORMER BUNGALOW

ACCESS ROAD

The Field House

BUSHES 11.09

THE CAMP 0.3m

0.3m

11.08

NO VISIBL BOUNDARY



metres  
Scale Bar @ 1:200