


LOCATION PLAN - 1/1250




SITE PLAN - 1/200

NOTES:
 This drawing should not be scaled.
 The contractor is to verify all dimensions and conditions on site and report any discrepancies to the Architect immediately.
 This drawing is to be read in conjunction with all relevant documents and drawings
 Copyright: Neil Tomlinson Architects 2019
 www.ntarc.co.uk

SCALE BAR 1:200

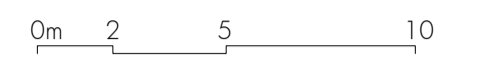

SCALE BAR 1:1250

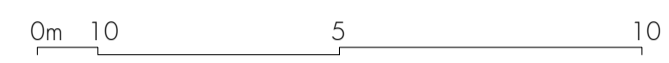

LOCATION PLAN KEY

- Flood Zone
- Chapel View property
- Chapel View residential garden land

SITE PLAN KEY

- Existing Drainage
- Proposed Drainage
- Water Resource Management (Rainwater Harvesting System)

REV	DATE	DESCRIPTION	DRN	CHKD
A	03.11.2017	CONNECTION TO MAIN DRAIN NOT NEEDED SEPTIC TANK AND DRAINAGE FIELD ADDED	EPH	NT
B	26.04.2018	RAINWATER HARVESTING SYSTEM ADDED NOW EXT TO GARDEN AND SITE PLAN ADDED	EPH	NT
C	11.02.2019	DRAINAGE CONNECTION ALTERED FOLLOWING ADVICE FROM YORKSHIRE WATER	BSG	NT

KEY PLAN

NEIL TOMLINSON Architects
 TELEPHONE +44 (0)20 7089 5747
 FACSIMILE +44 (0)20 7089 5748
 EMAIL INFO@NTARC.CO.UK
 WWW.NTARC.CO.UK
 HORSESHOE WHARF, 6 CLUNK STREET, LONDON, SE1 9FD

DRAWING STATUS:
FOR PLANNING
 CLIENT:
DAVID AND JULIA TOMLINSON
 PROJECT:
Land South of Chapel View, Marsh Lane, Bolton Percy

DATE: February '19 SCALE: AS INDICATED/BA1 DRAWN BY: BSG CHECKED BY: NT
 DRAWING TITLE:
PROPOSED LOCATION AND SITE PLANS

DRAWING NUMBER: **TNH002-08-20-SP-001** REVISION: **C**