


**Block Plan**  
Scale 1:500

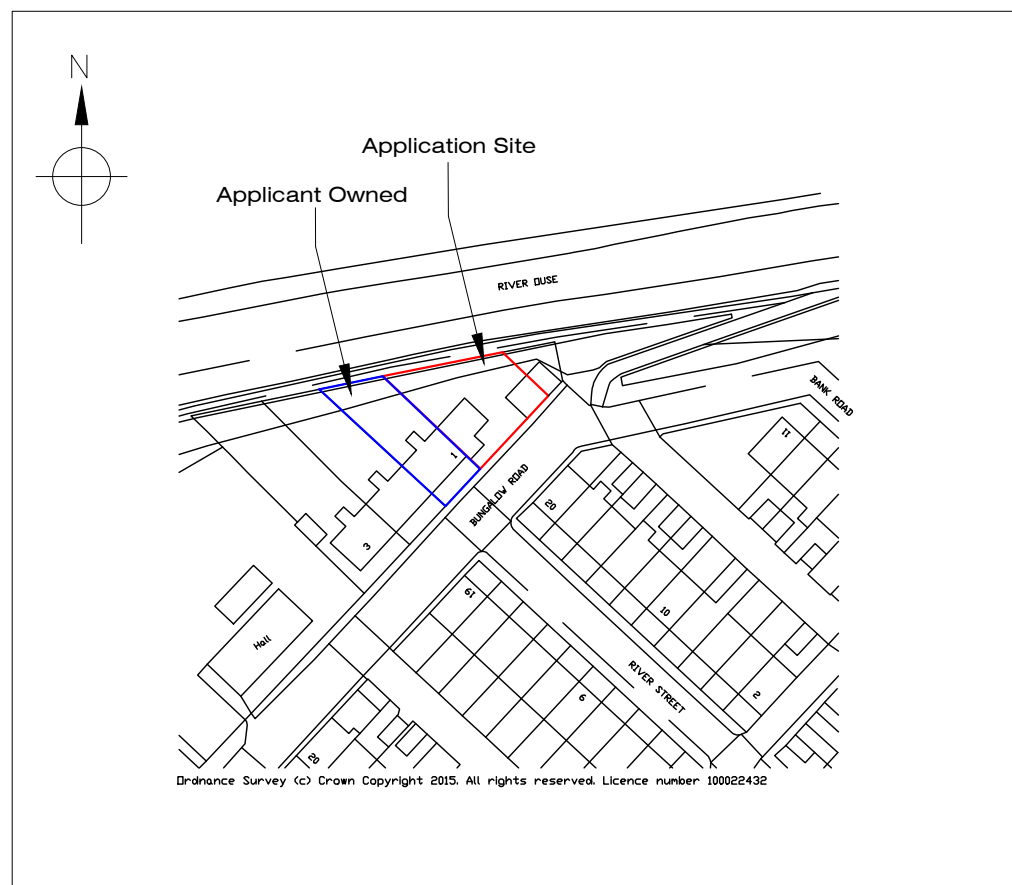


**Site Location**  
Scale 1:1250

AMENDED  
DRAWING

Do not scale without prior approval, use written dimensions where provided. Large scale drawings take preference over small scale drawings unless advised otherwise. This drawing is to be read in conjunction with all related drawings, schedules, and specifications.

All component and assembly dimensions are to be checked on site prior to the beginning the production of any shop drawing or off-site fabrication. Any discrepancies with drawn information are to be reported to the Main Contractor.  
© This drawing is the copyright Planmaster Architectural Services

Rev	Date	Description	Initials
A	28.08.18	First Issue	FRF
B	02.05.19	Plot 2 And Existing Detached Garage Removed	FRF

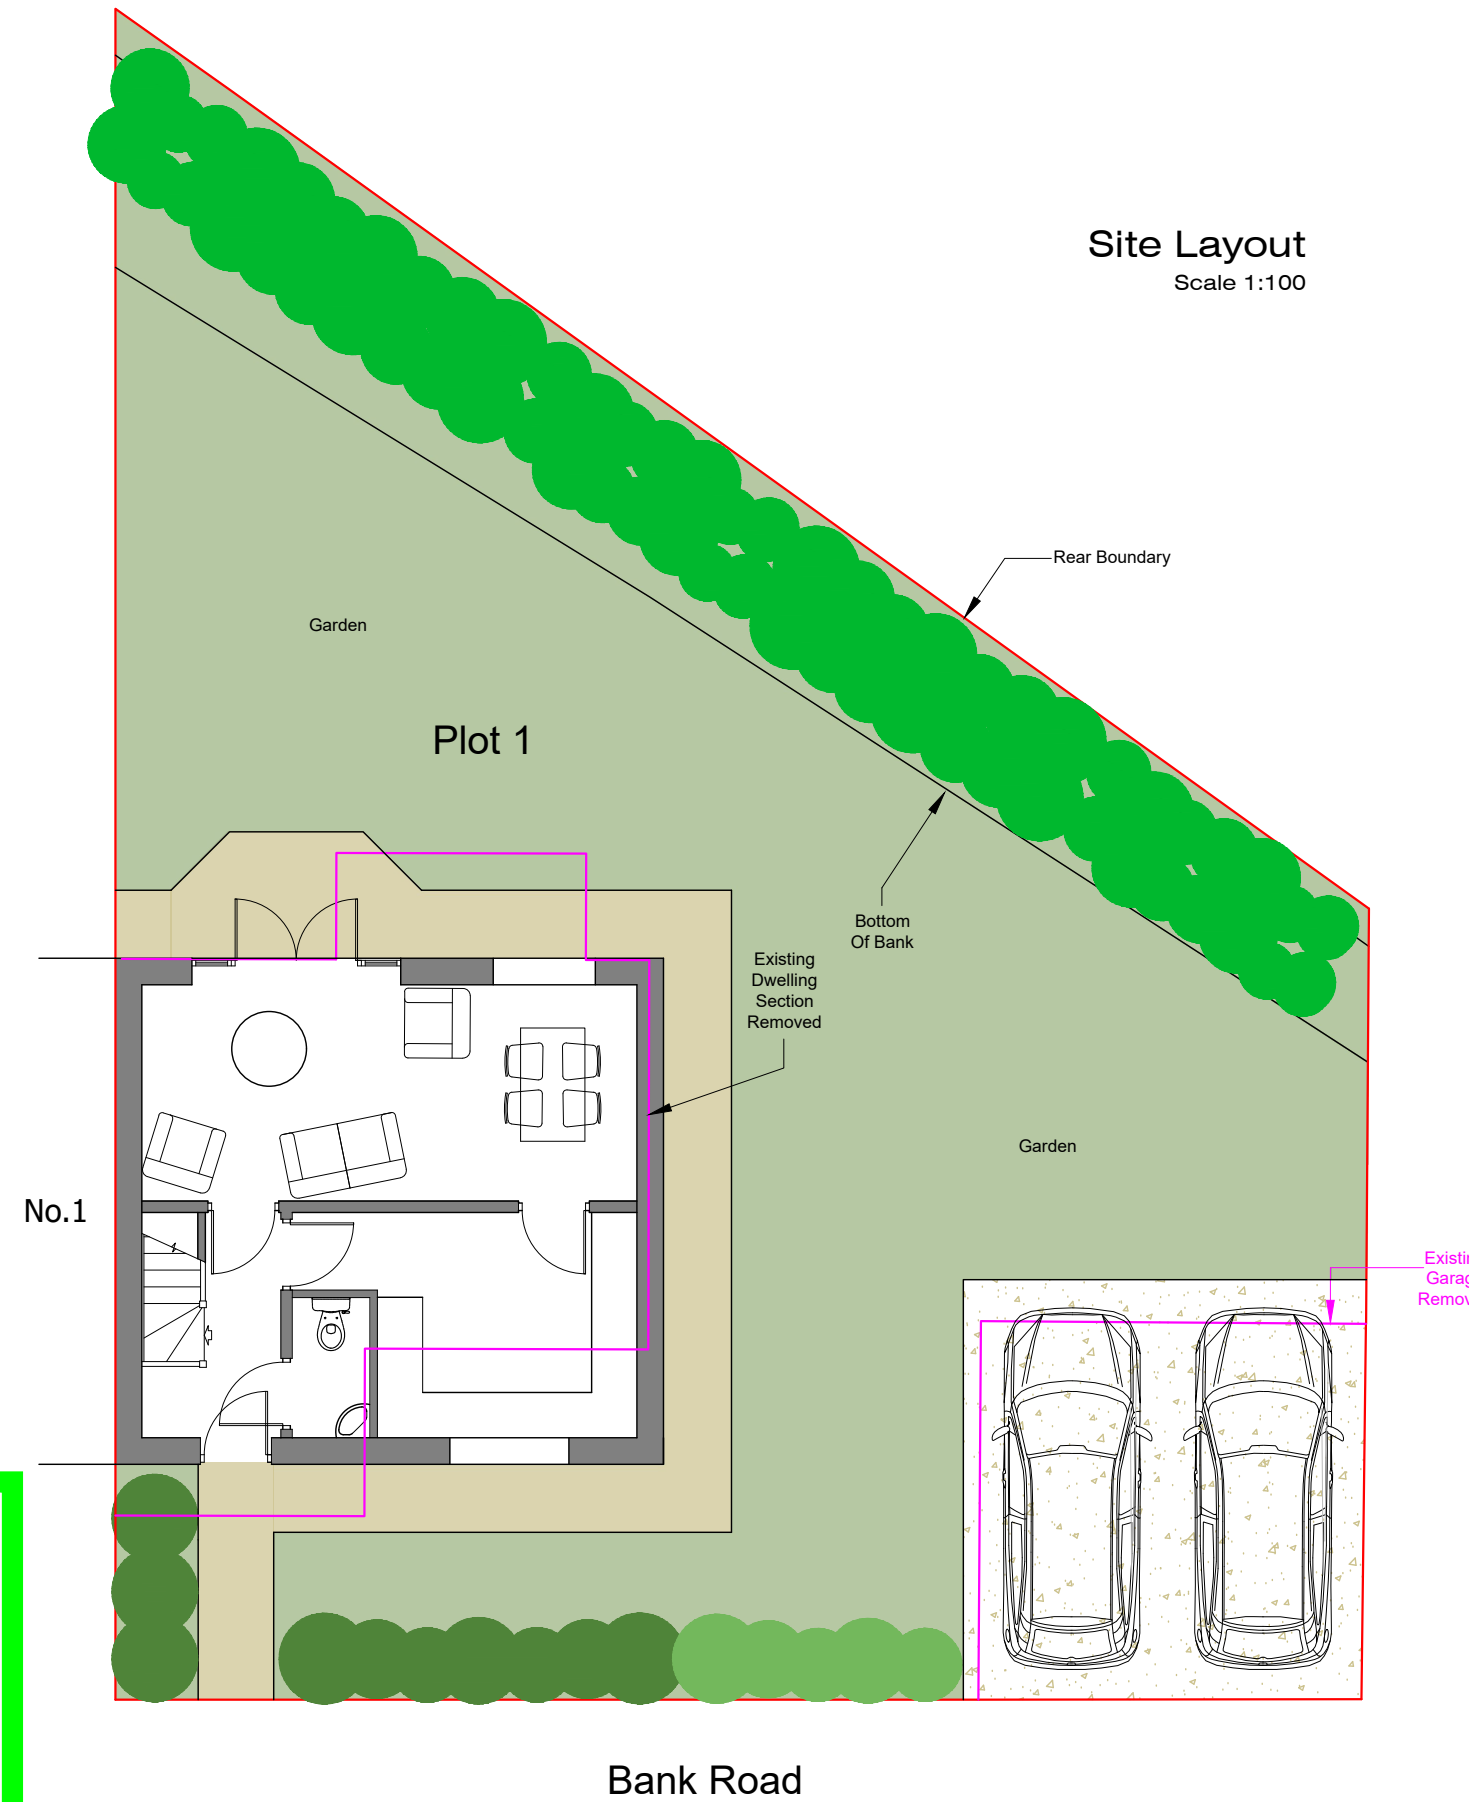

**Site Layout**  
Scale 1:100



Project

**Erection Of 1 Nr Attached Dwelling Following Demolition Of Two Storey Attached Extension And Detached Garage**

**1 Bank Road  
Selby YO8 5AW**

Drawing Title  
**Site Plans**

Scale: As Shown      Date: 02.05.19

Drawn by: FRF      Checked by: ---

Job No.      Drawing No.      Rev.  
**PAS 238 / 001      B**

STATUS  
**Planning Permission**