


Compass Note:
Geographical orientation indicated is for indicative purposes only.

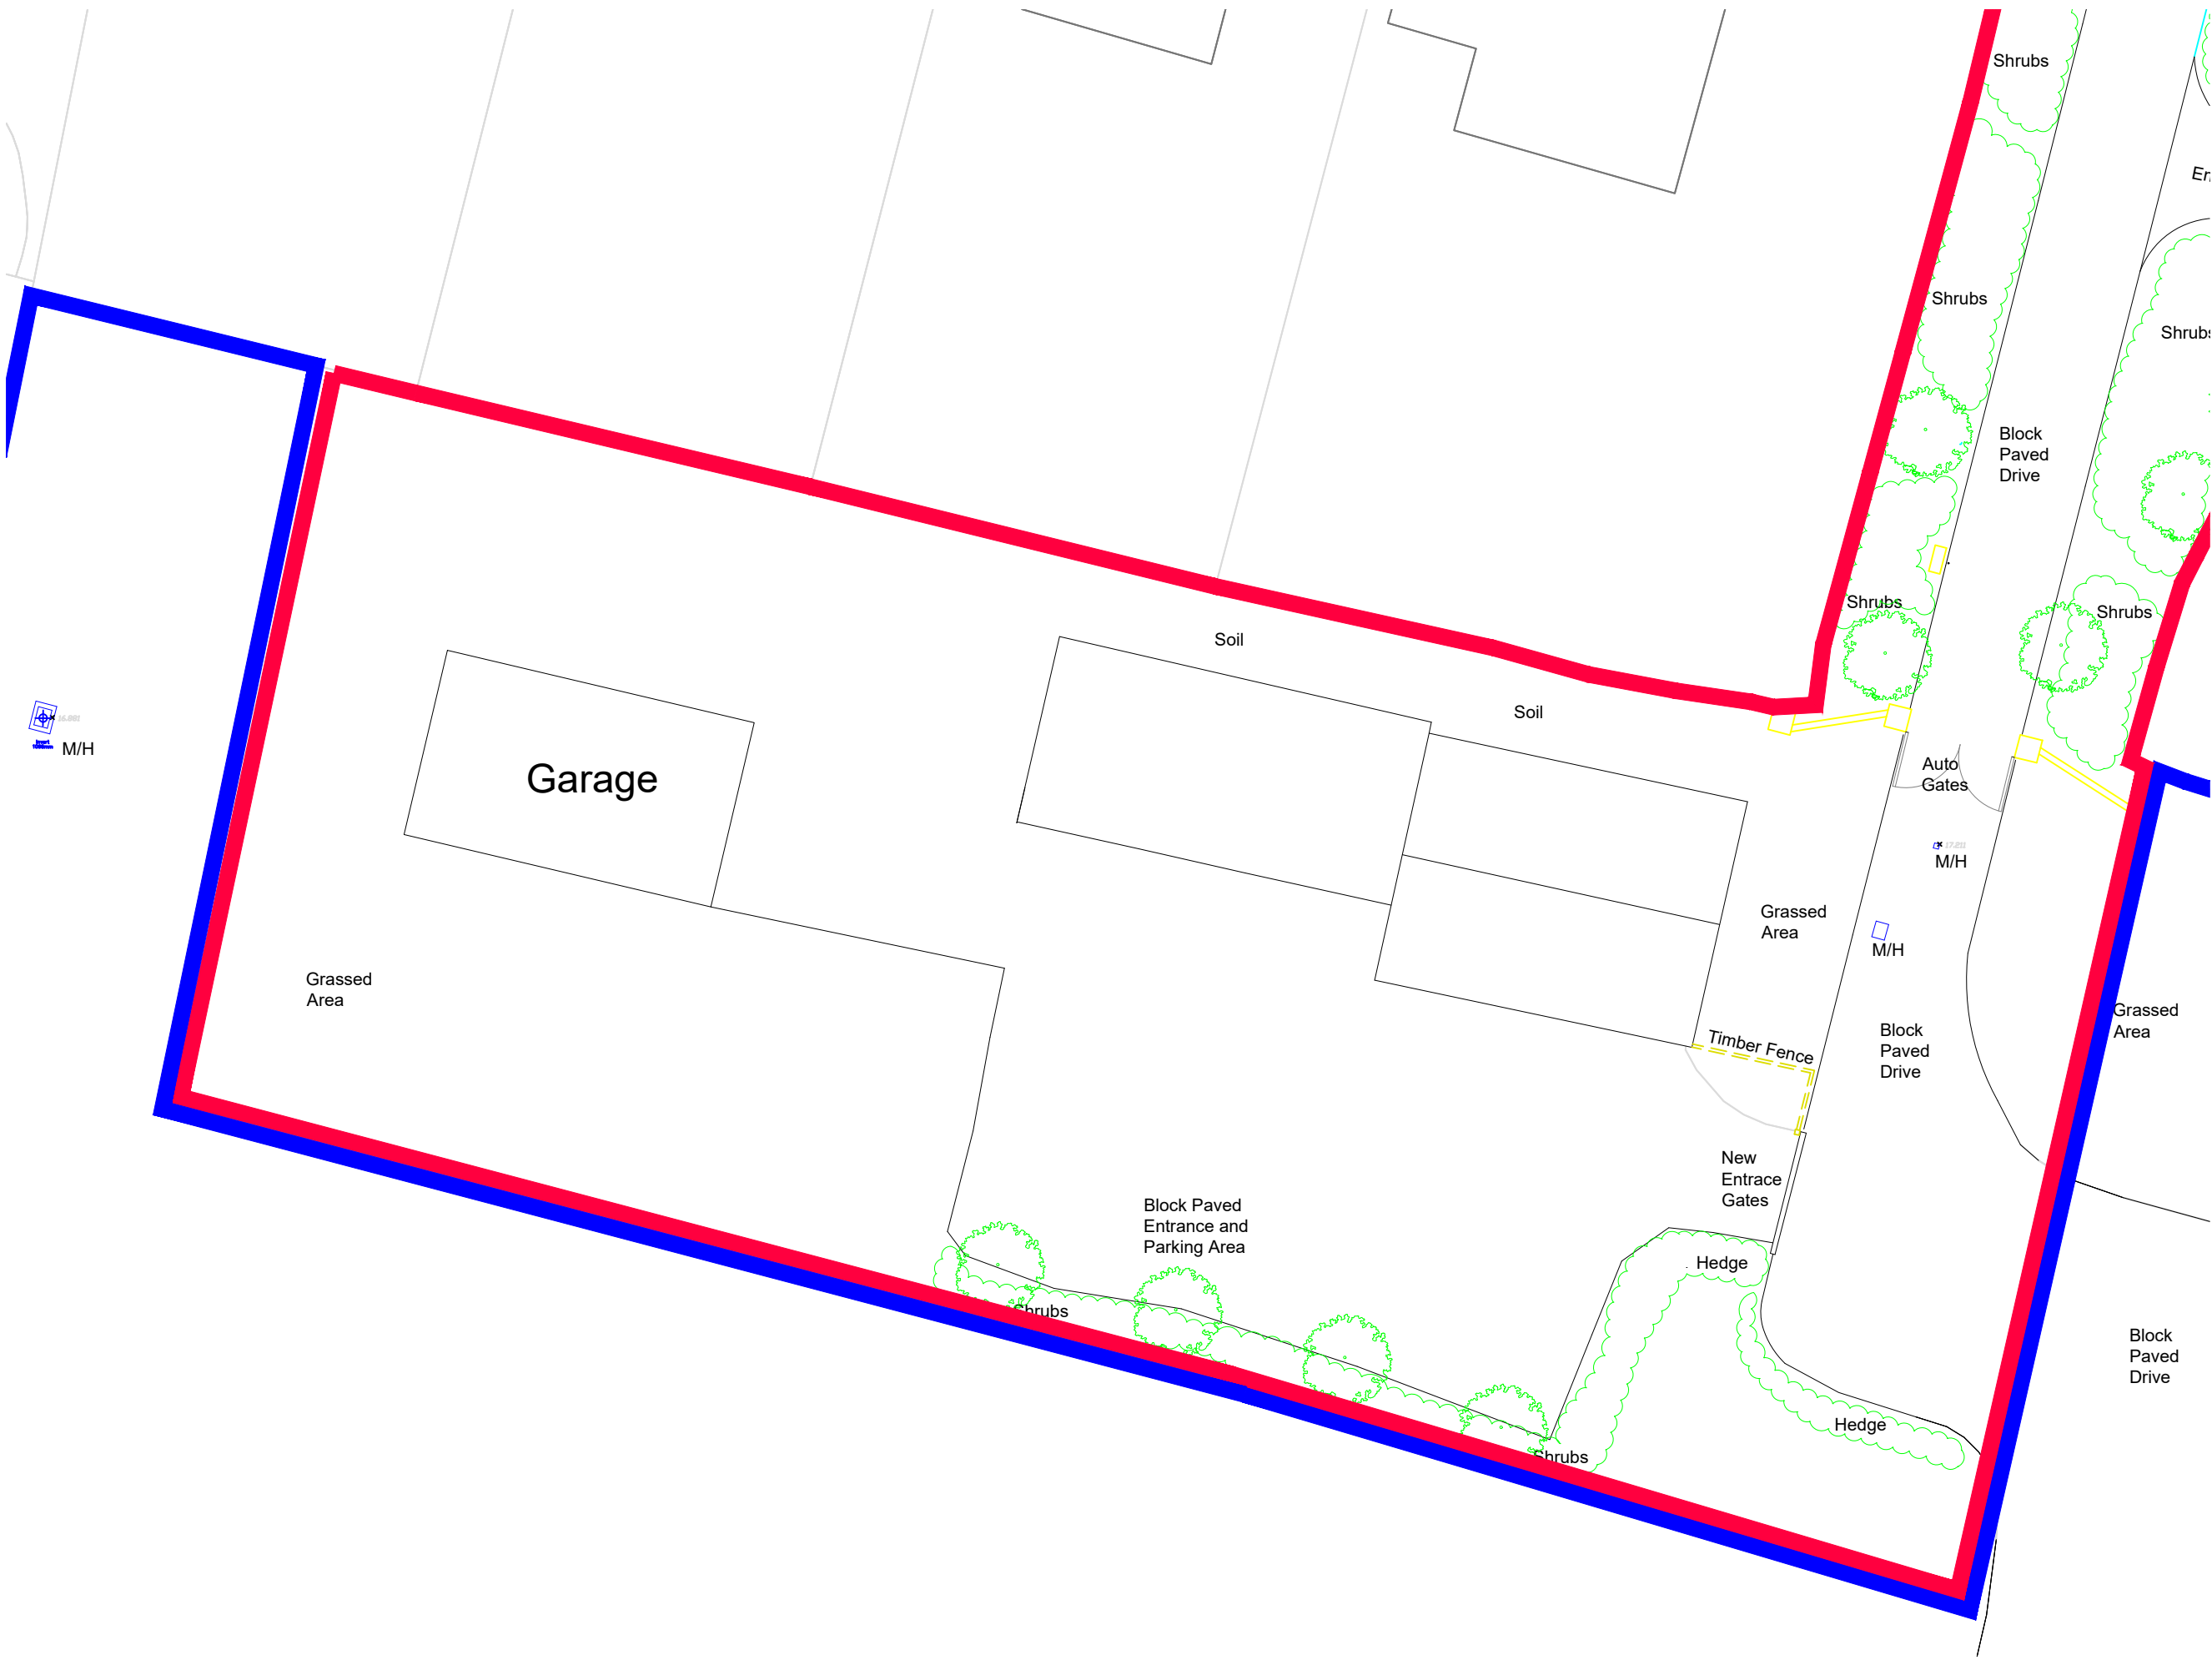

M/H

Grassed Area

Garage

Soil

Soil

Grassed Area

Timber Fence

New Entrance Gates

Block Paved Entrance and Parking Area

Hedge

Shrubs

Shrubs

Hedge

Shrubs

Auto Gates

M/H

Block Paved Drive

Block Paved Drive

Shrubs

Shrubs

Shrub:

Grassed Area


Block Paved Drive

revision	date	description

project
Mr A Pulleyne
Manor House, Hull Road Cliffe.

drawing
Proposed Block Plan

scale
1:200 @ A3

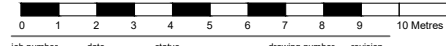

job number	date	status	drawing number	revision
09/19	08.09.19	Planning	113	P