

North Newlands Farm

NORTH Newlands Farm

- B - BARN
- G - GARAGE
- S - SALON
- H - HOUSE
- C - CARAVAN


Existing overhead line
 Existing underground
 Pole/Steel mast
 Stay

Based upon the Ordnance Survey Map with the sanction of the Controller at Her Majesty's Stationery Office : Crown Copyright

YORKSHIRE ELECTRICITY GROUP plc

The position of our equipment is shown on this plan as accurately as possible. However, it may have changed since the plan was produced. Therefore, the position of our equipment and those of service cables which are shown in this area and may not be shown on this plan. Where private cables are shown, the information should not be regarded as accurate and should be used for guidance purposes only. In all cases, accurate information should be obtained from the owner of such cables prior to the commencement of work on site.

Mr W Hand
 North Newlands Farm
 Riccall

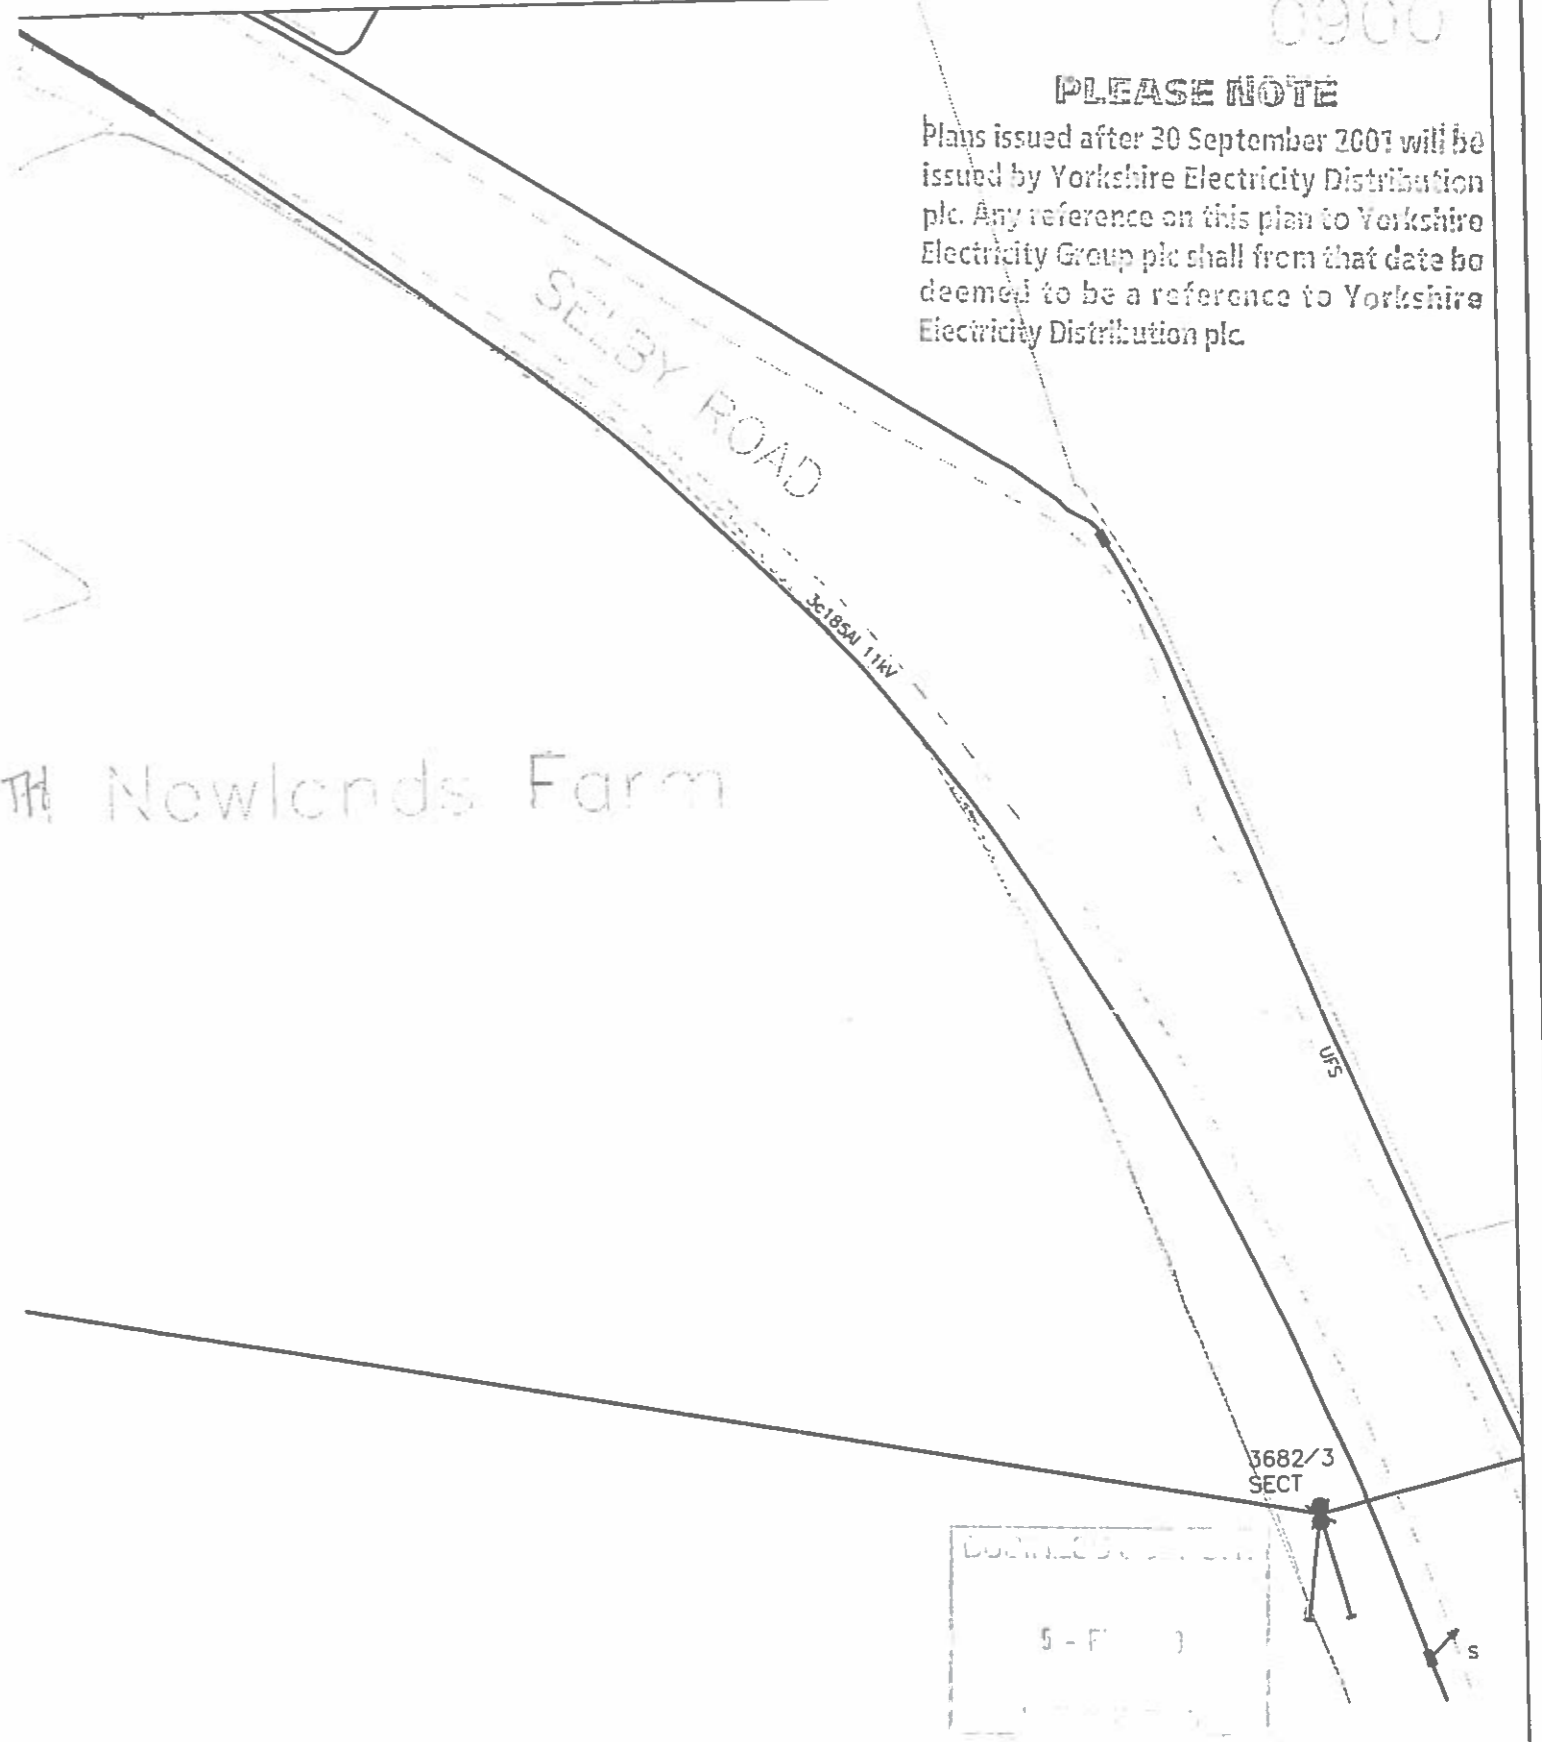

PLEASE NOTE
 Plans issued after 30 September 2001 will be issued by Yorkshire Electricity Distribution plc. Any reference on this plan to Yorkshire Electricity Group plc shall from that date be deemed to be a reference to Yorkshire Electricity Distribution plc.

YORKSHIRE ELECTRICITY GROUP plc

The position of our equipment is shown on this plan as accurately as possible. However, it may have changed since the plan was produced. Therefore, the position of our equipment and those of service cables which are shown in this area and may not be shown on this plan. Where private cables are shown, the information should not be regarded as accurate and should be used for guidance purposes only. In all cases, accurate information should be obtained from the owner of such cables prior to the commencement of work on site.



Mains Record
 462919,436870

18-01-2002
 1:500
 DR