





Side Elevation

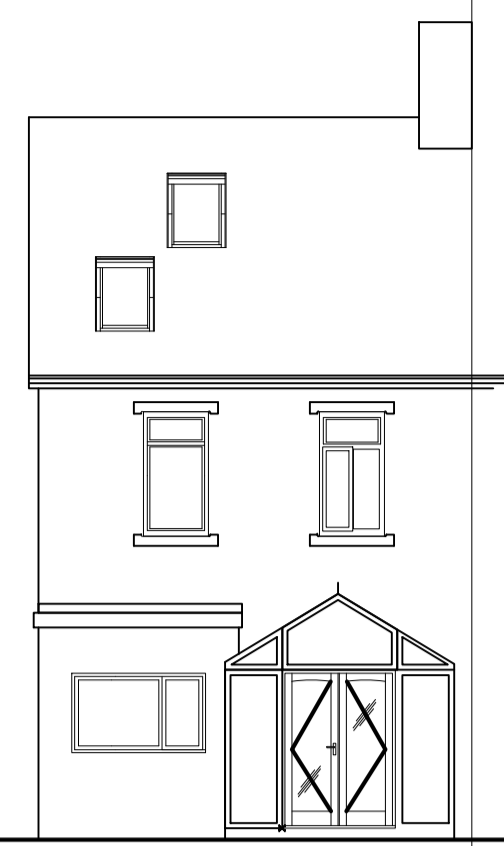


Rear Elevation

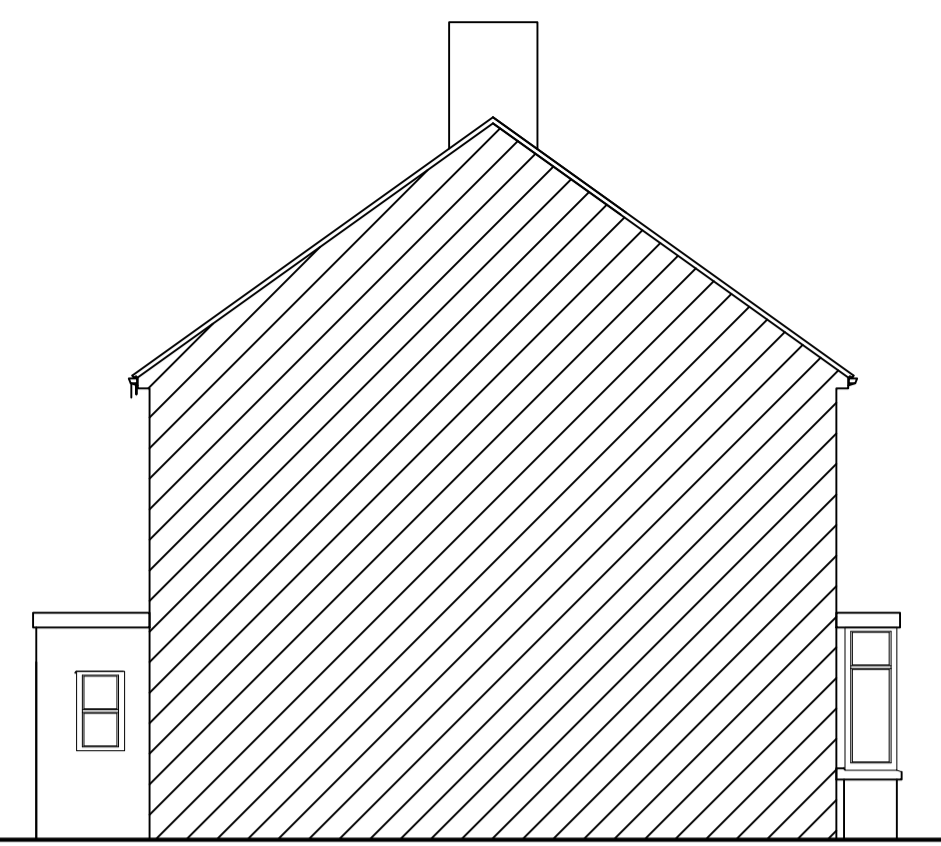


Boundary side Elevation




Side Elevation

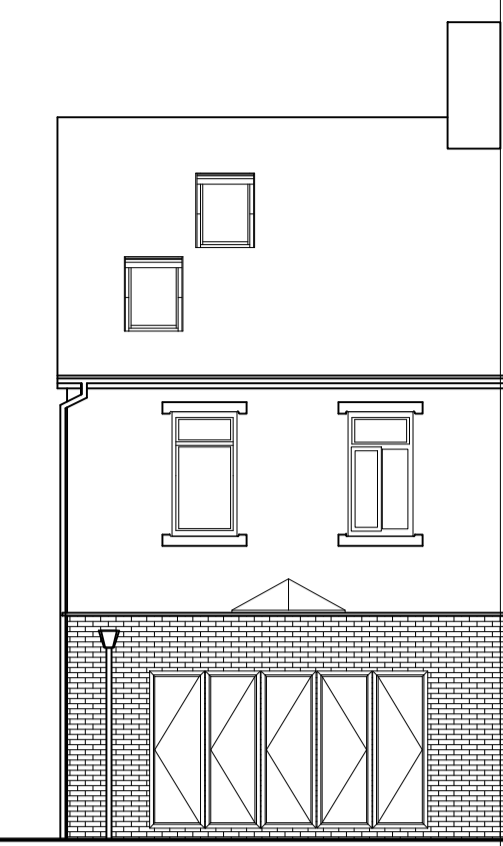


Rear Elevation

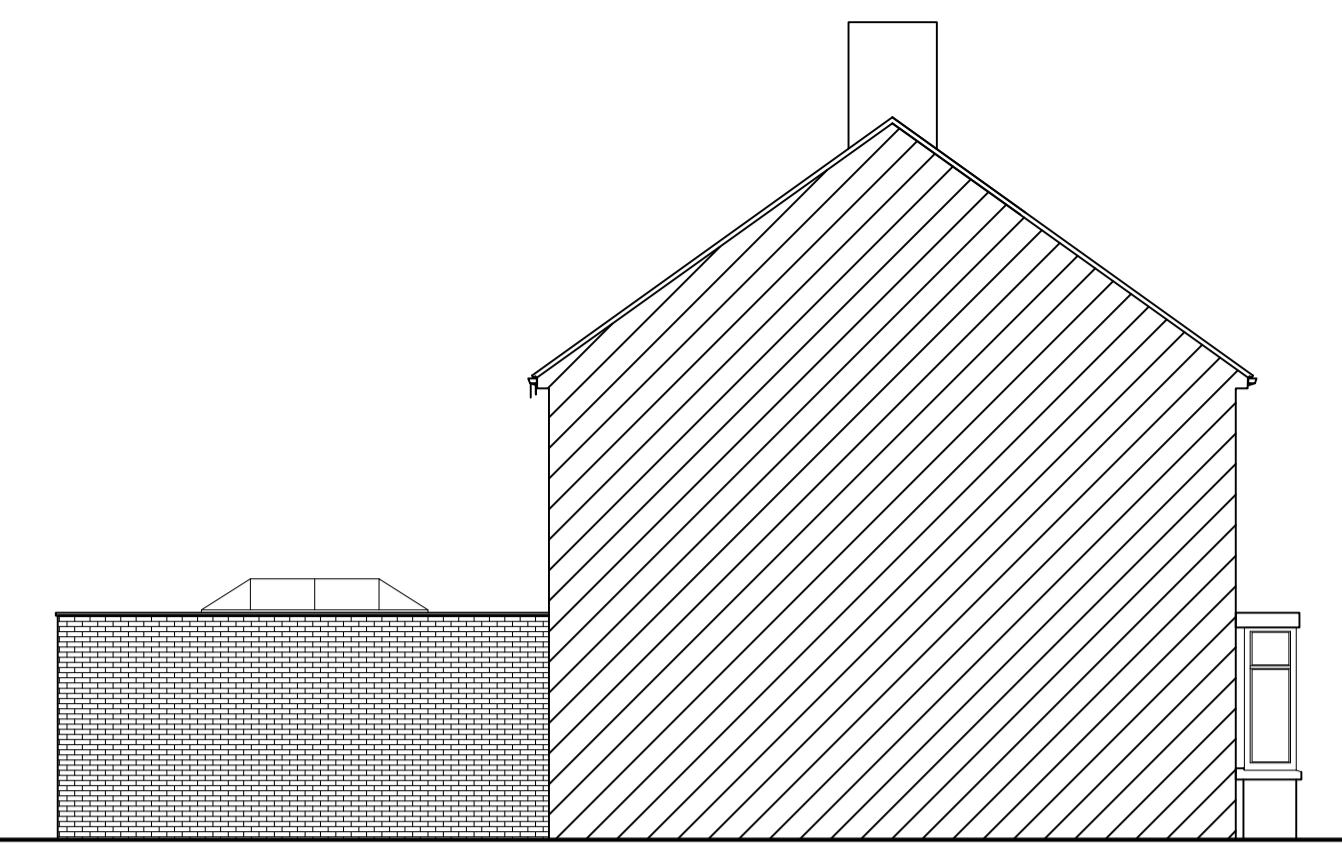

Boundary side Elevation

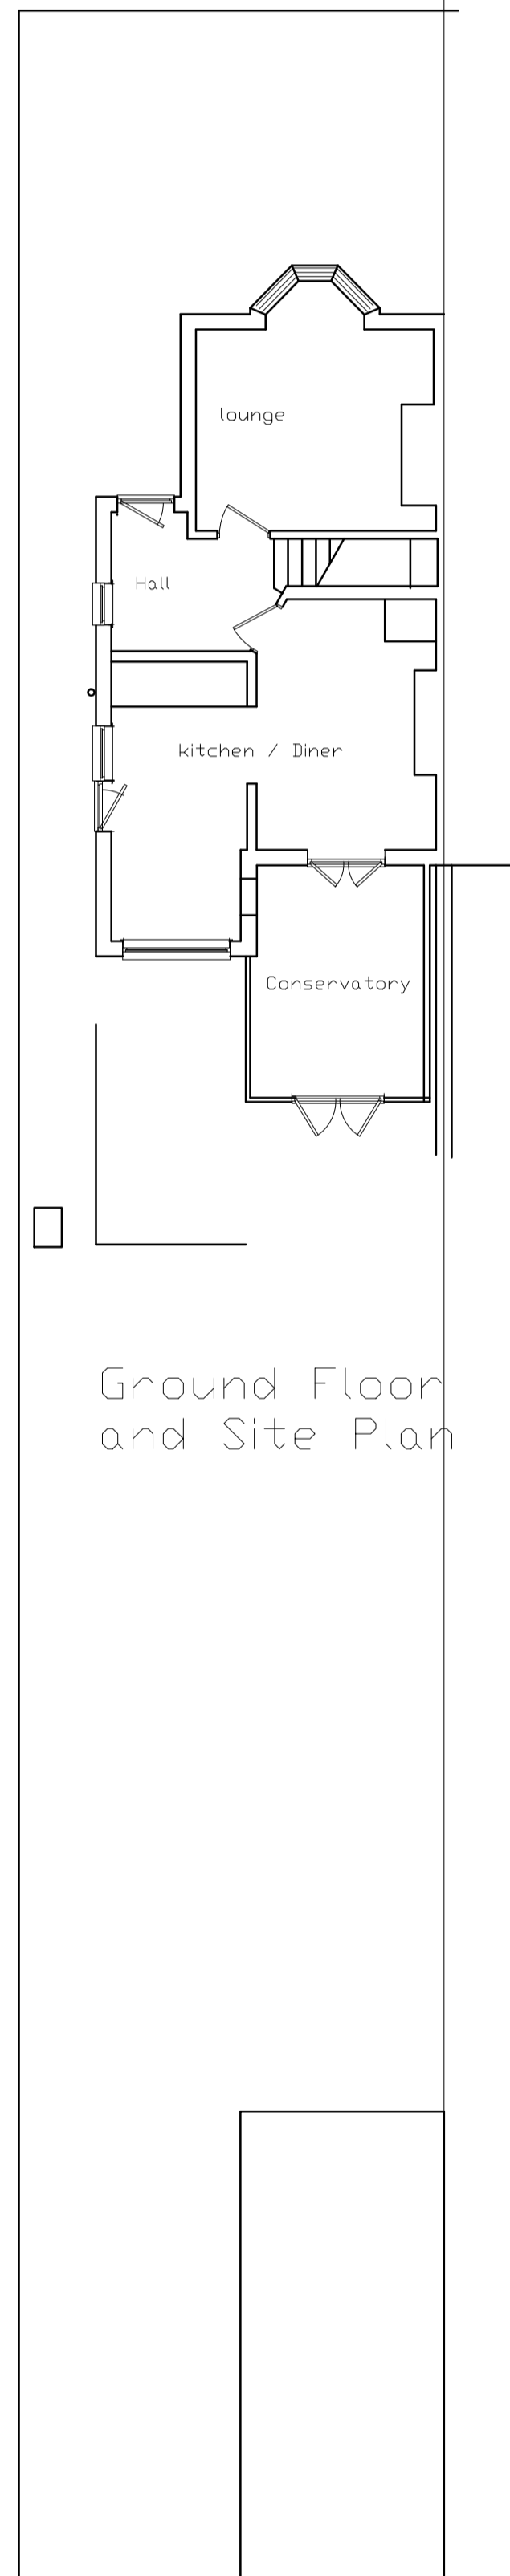


Ground Floor and Site Plan

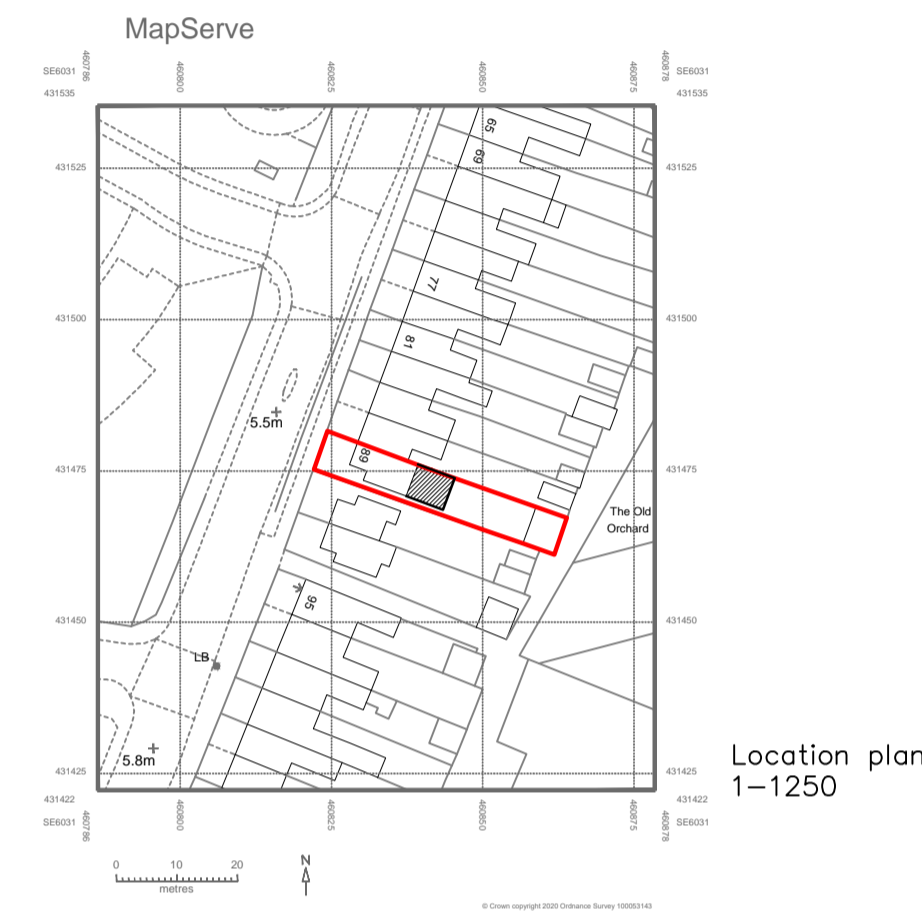

Location plan 1-1250



Site plan 1-500

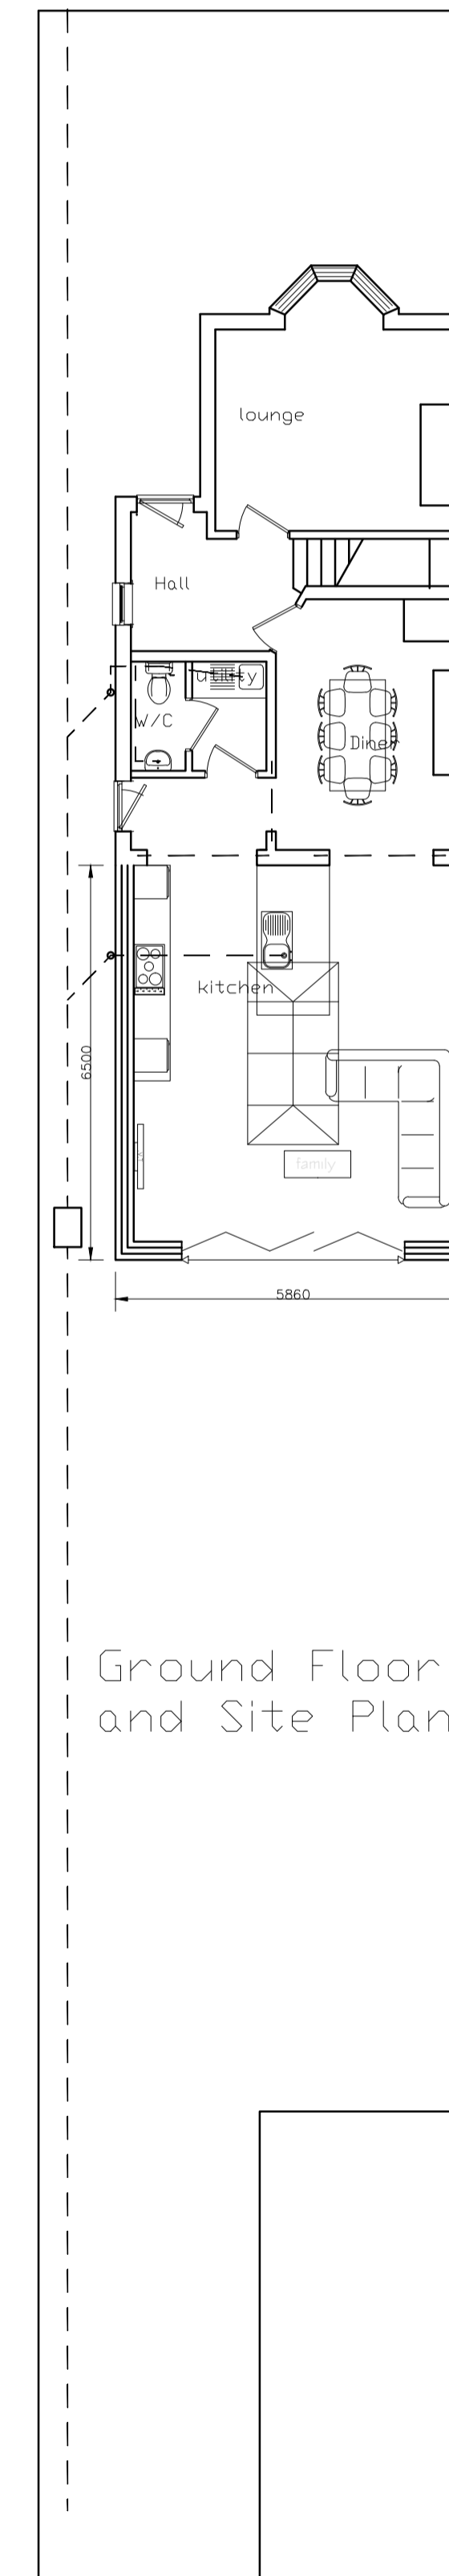

Ground Floor and Site Plan

**Technical Services** Selebia House 3 Bondgate Selby YO8 3LS

Designed by S.C.S.	Checked by S.C.S.	Ref 27-07-20 O'Mahoney	Scale 1/100
Owner Mr. Steve O'Mahoney 89 Doncaster Road Selby YO8 9BU		Rear single story extension for kitchen / family room extension	