


RECEIVED
 06/02/2018
 BUSINESS SUPPORT

**AMENDED
 DRAWING**

NOTES
 DO NOT SCALE FROM THIS DRAWING.
 It is the Contractor's responsibility to check all governing dimensions and verify all dimensions on site before commencing any work or making any shop drawings.
 This drawing is to be read in conjunction with schedules of work, specifications, bills of quantities and other relevant information. Any discrepancies are to be reported to the Project Architect.
 Work and materials are to be in accordance with the Building Regulations and to comply with the relevant British Standards.
 This drawing is copyright of Mark Brotherton Ltd and should not be reproduced in whole or part without their written permission.

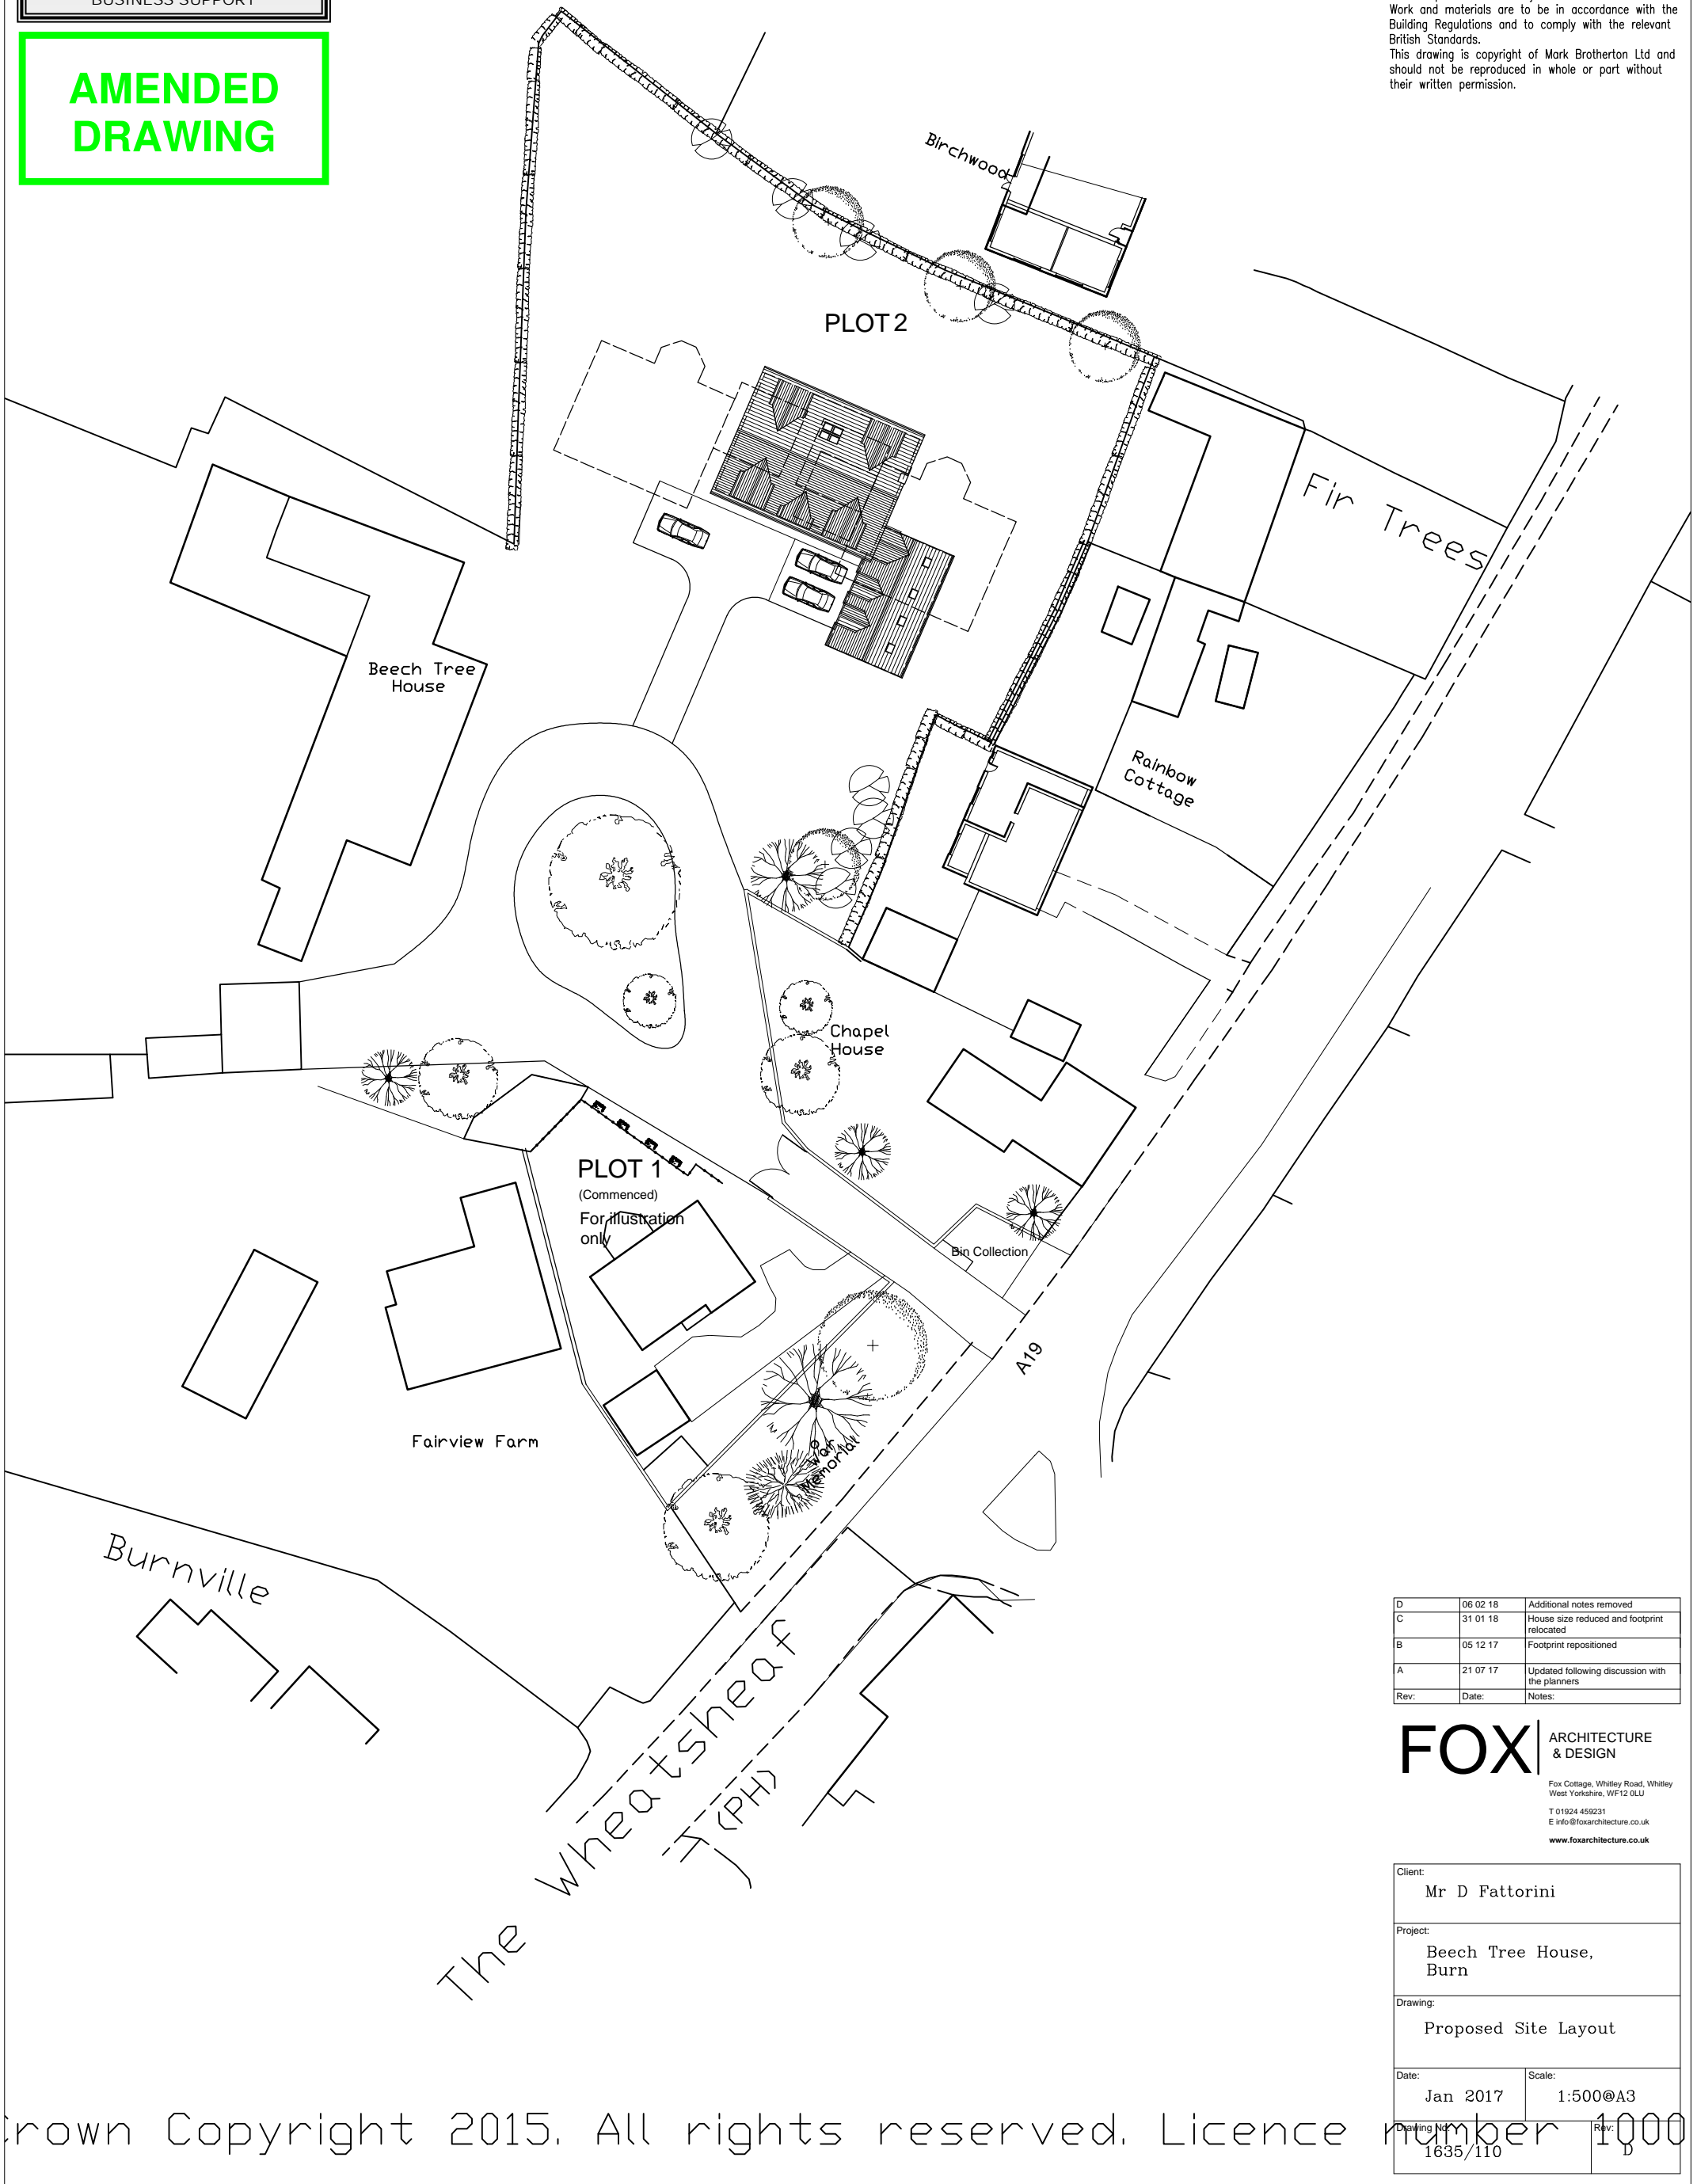

D	06 02 18	Additional notes removed
C	31 01 18	House size reduced and footprint relocated
B	05 12 17	Footprint repositioned
A	21 07 17	Updated following discussion with the planners
Rev:	Date:	Notes:

FOX ARCHITECTURE & DESIGN
 Fox Cottage, Whitley Road, Whitley West Yorkshire, WF12 0LU
 T 01924 453231
 E info@foxarchitecture.co.uk
 www.foxarchitecture.co.uk

Client: Mr D Fattorini	
Project: Beech Tree House, Burn	
Drawing: Proposed Site Layout	
Date: Jan 2017	Scale: 1:500@A3
Drawing No: 1635/110	Rev: D