
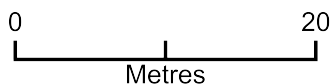


Holmewood - Site Layout Plan - 2019/0639/COU (Agricultural to garden)

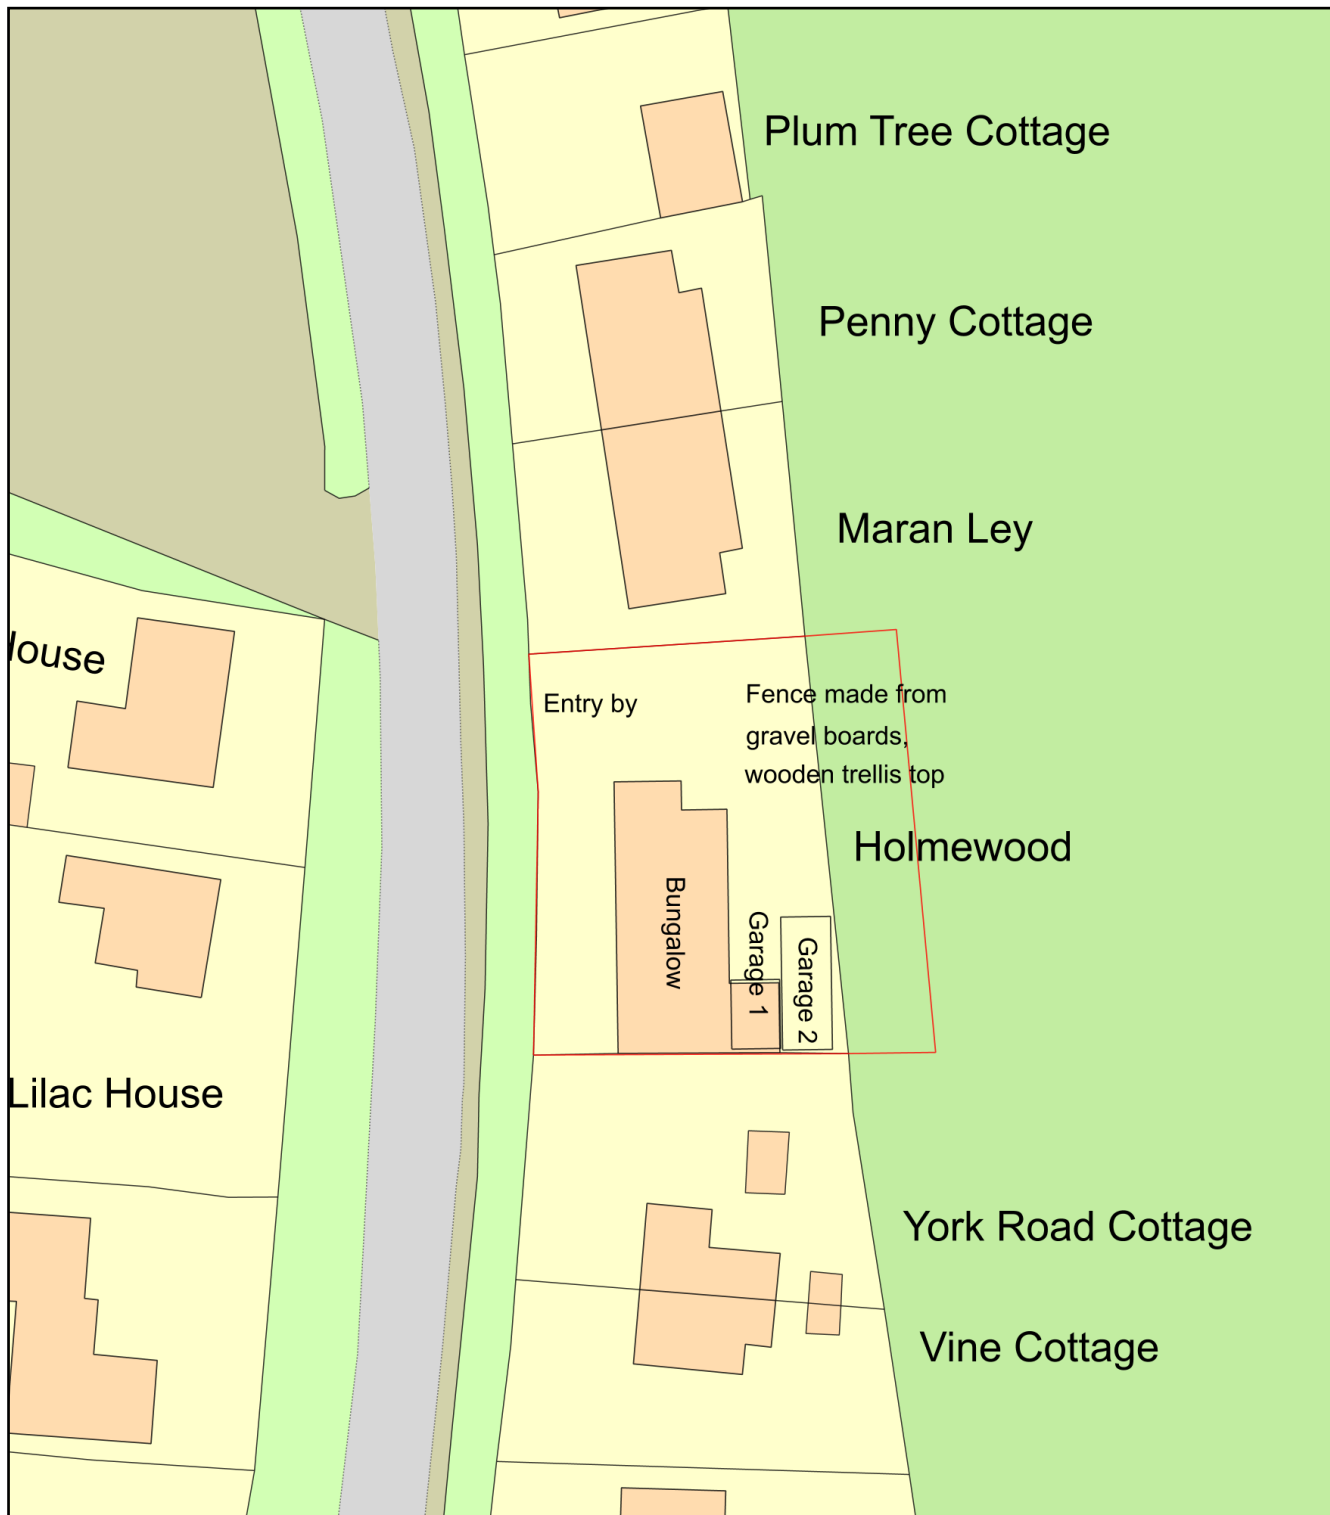

Plan Produced for: Andrew Ward

Date Produced: 26 Jun 2019

Plan Number/Project ID: TQRQM19177170458907

Scale: 1:500 @ A4

LAY02