


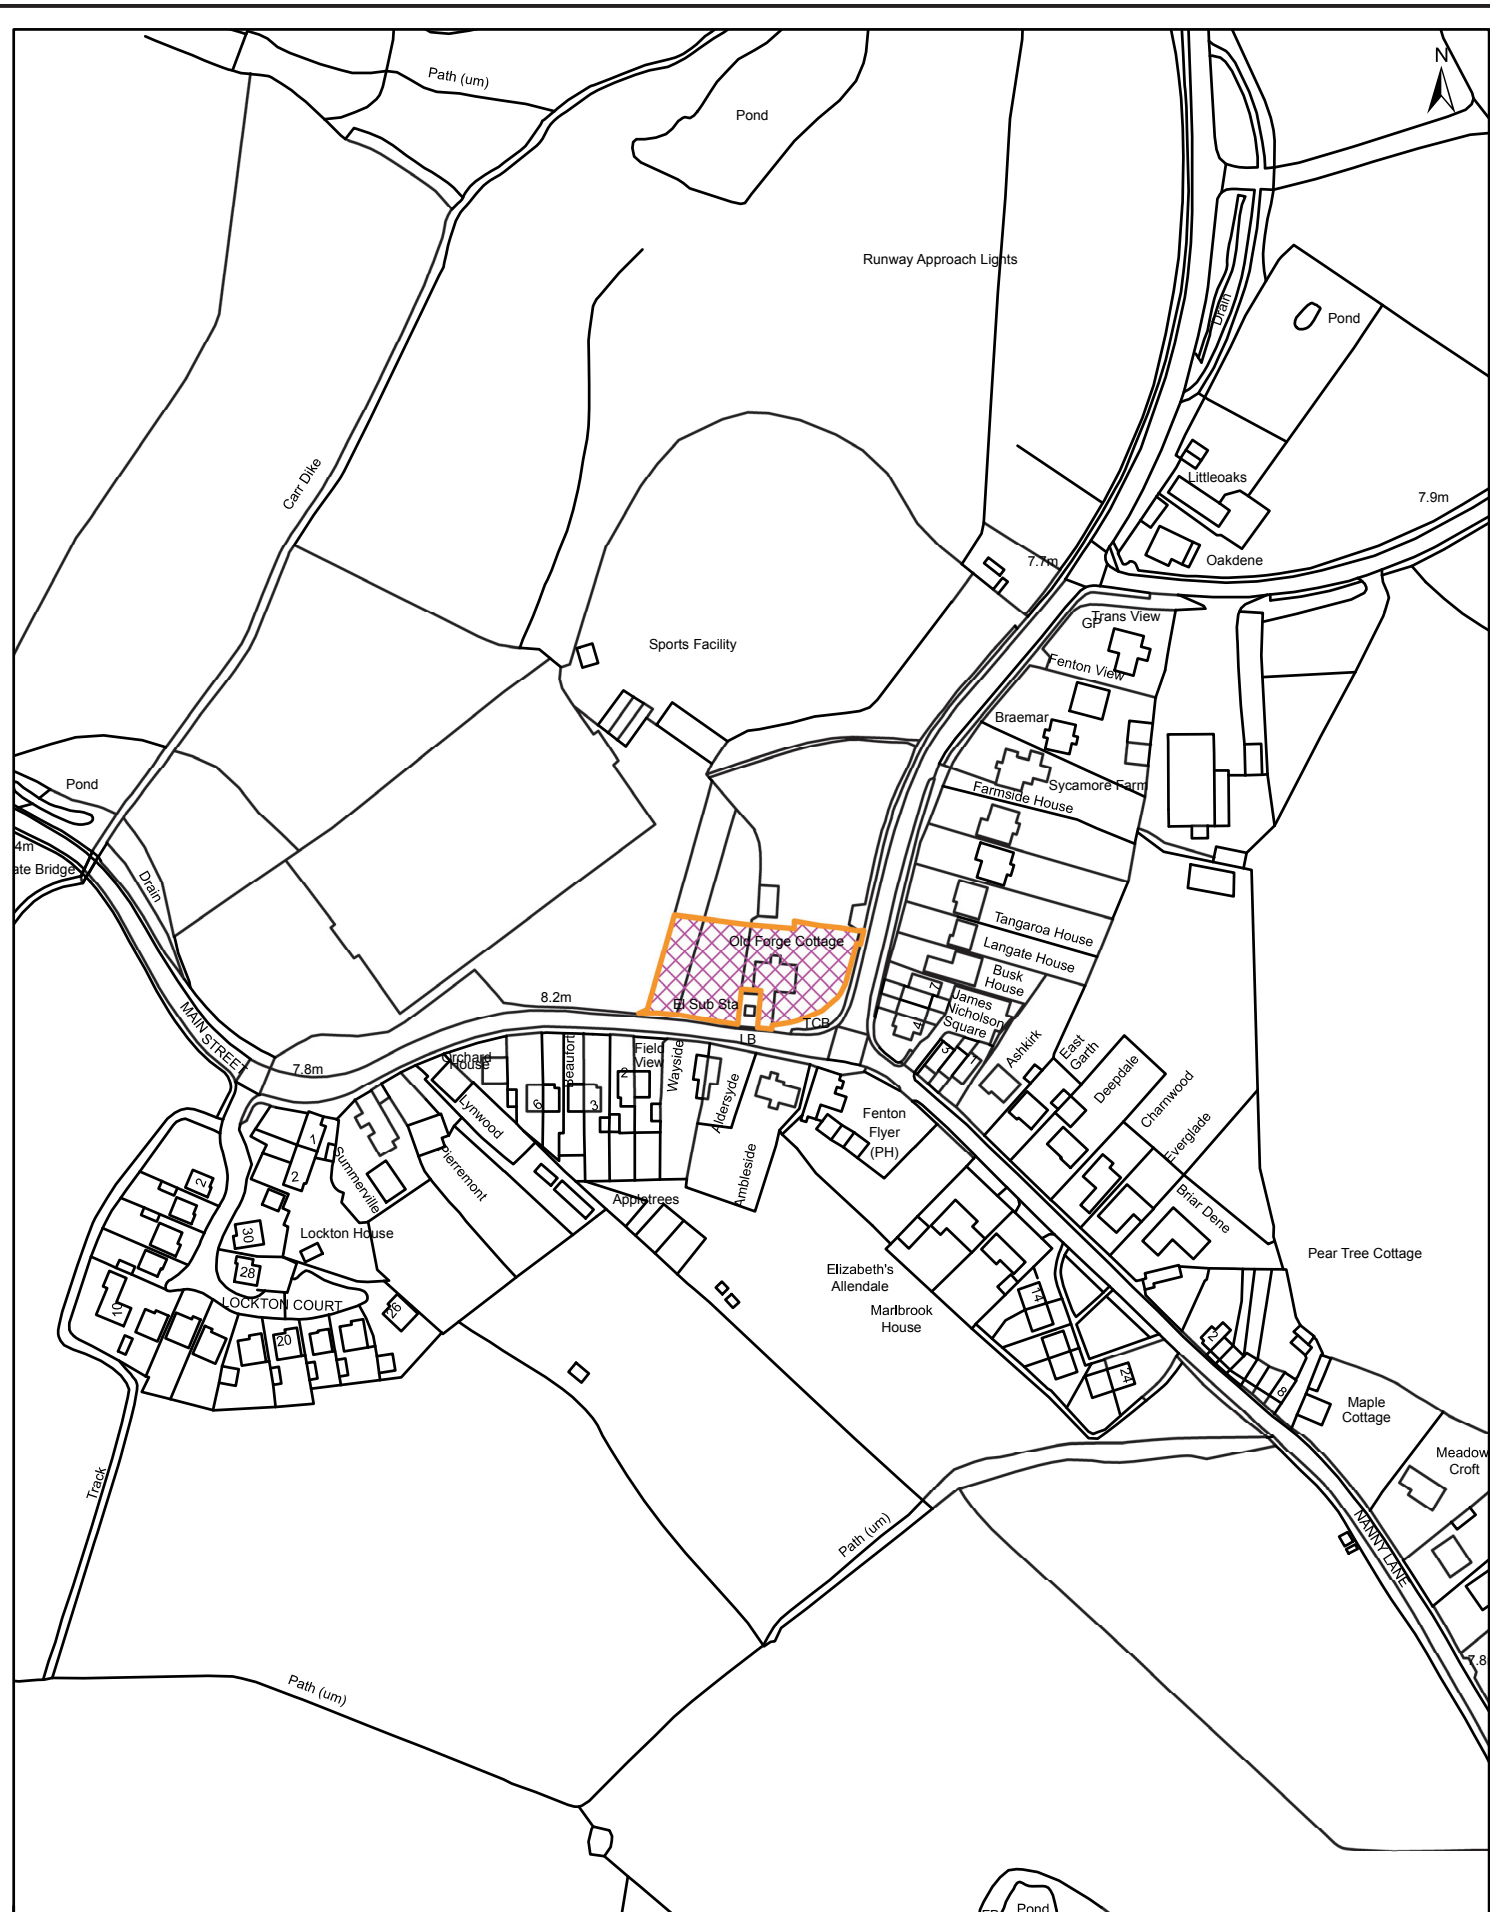

APPLICATION SITE

Old Forge Cottage, Main Street, Church Fenton
2020/1139/S73

1:2,500

