


LAND OFF CHURCH STREET, CHURCH FENTON

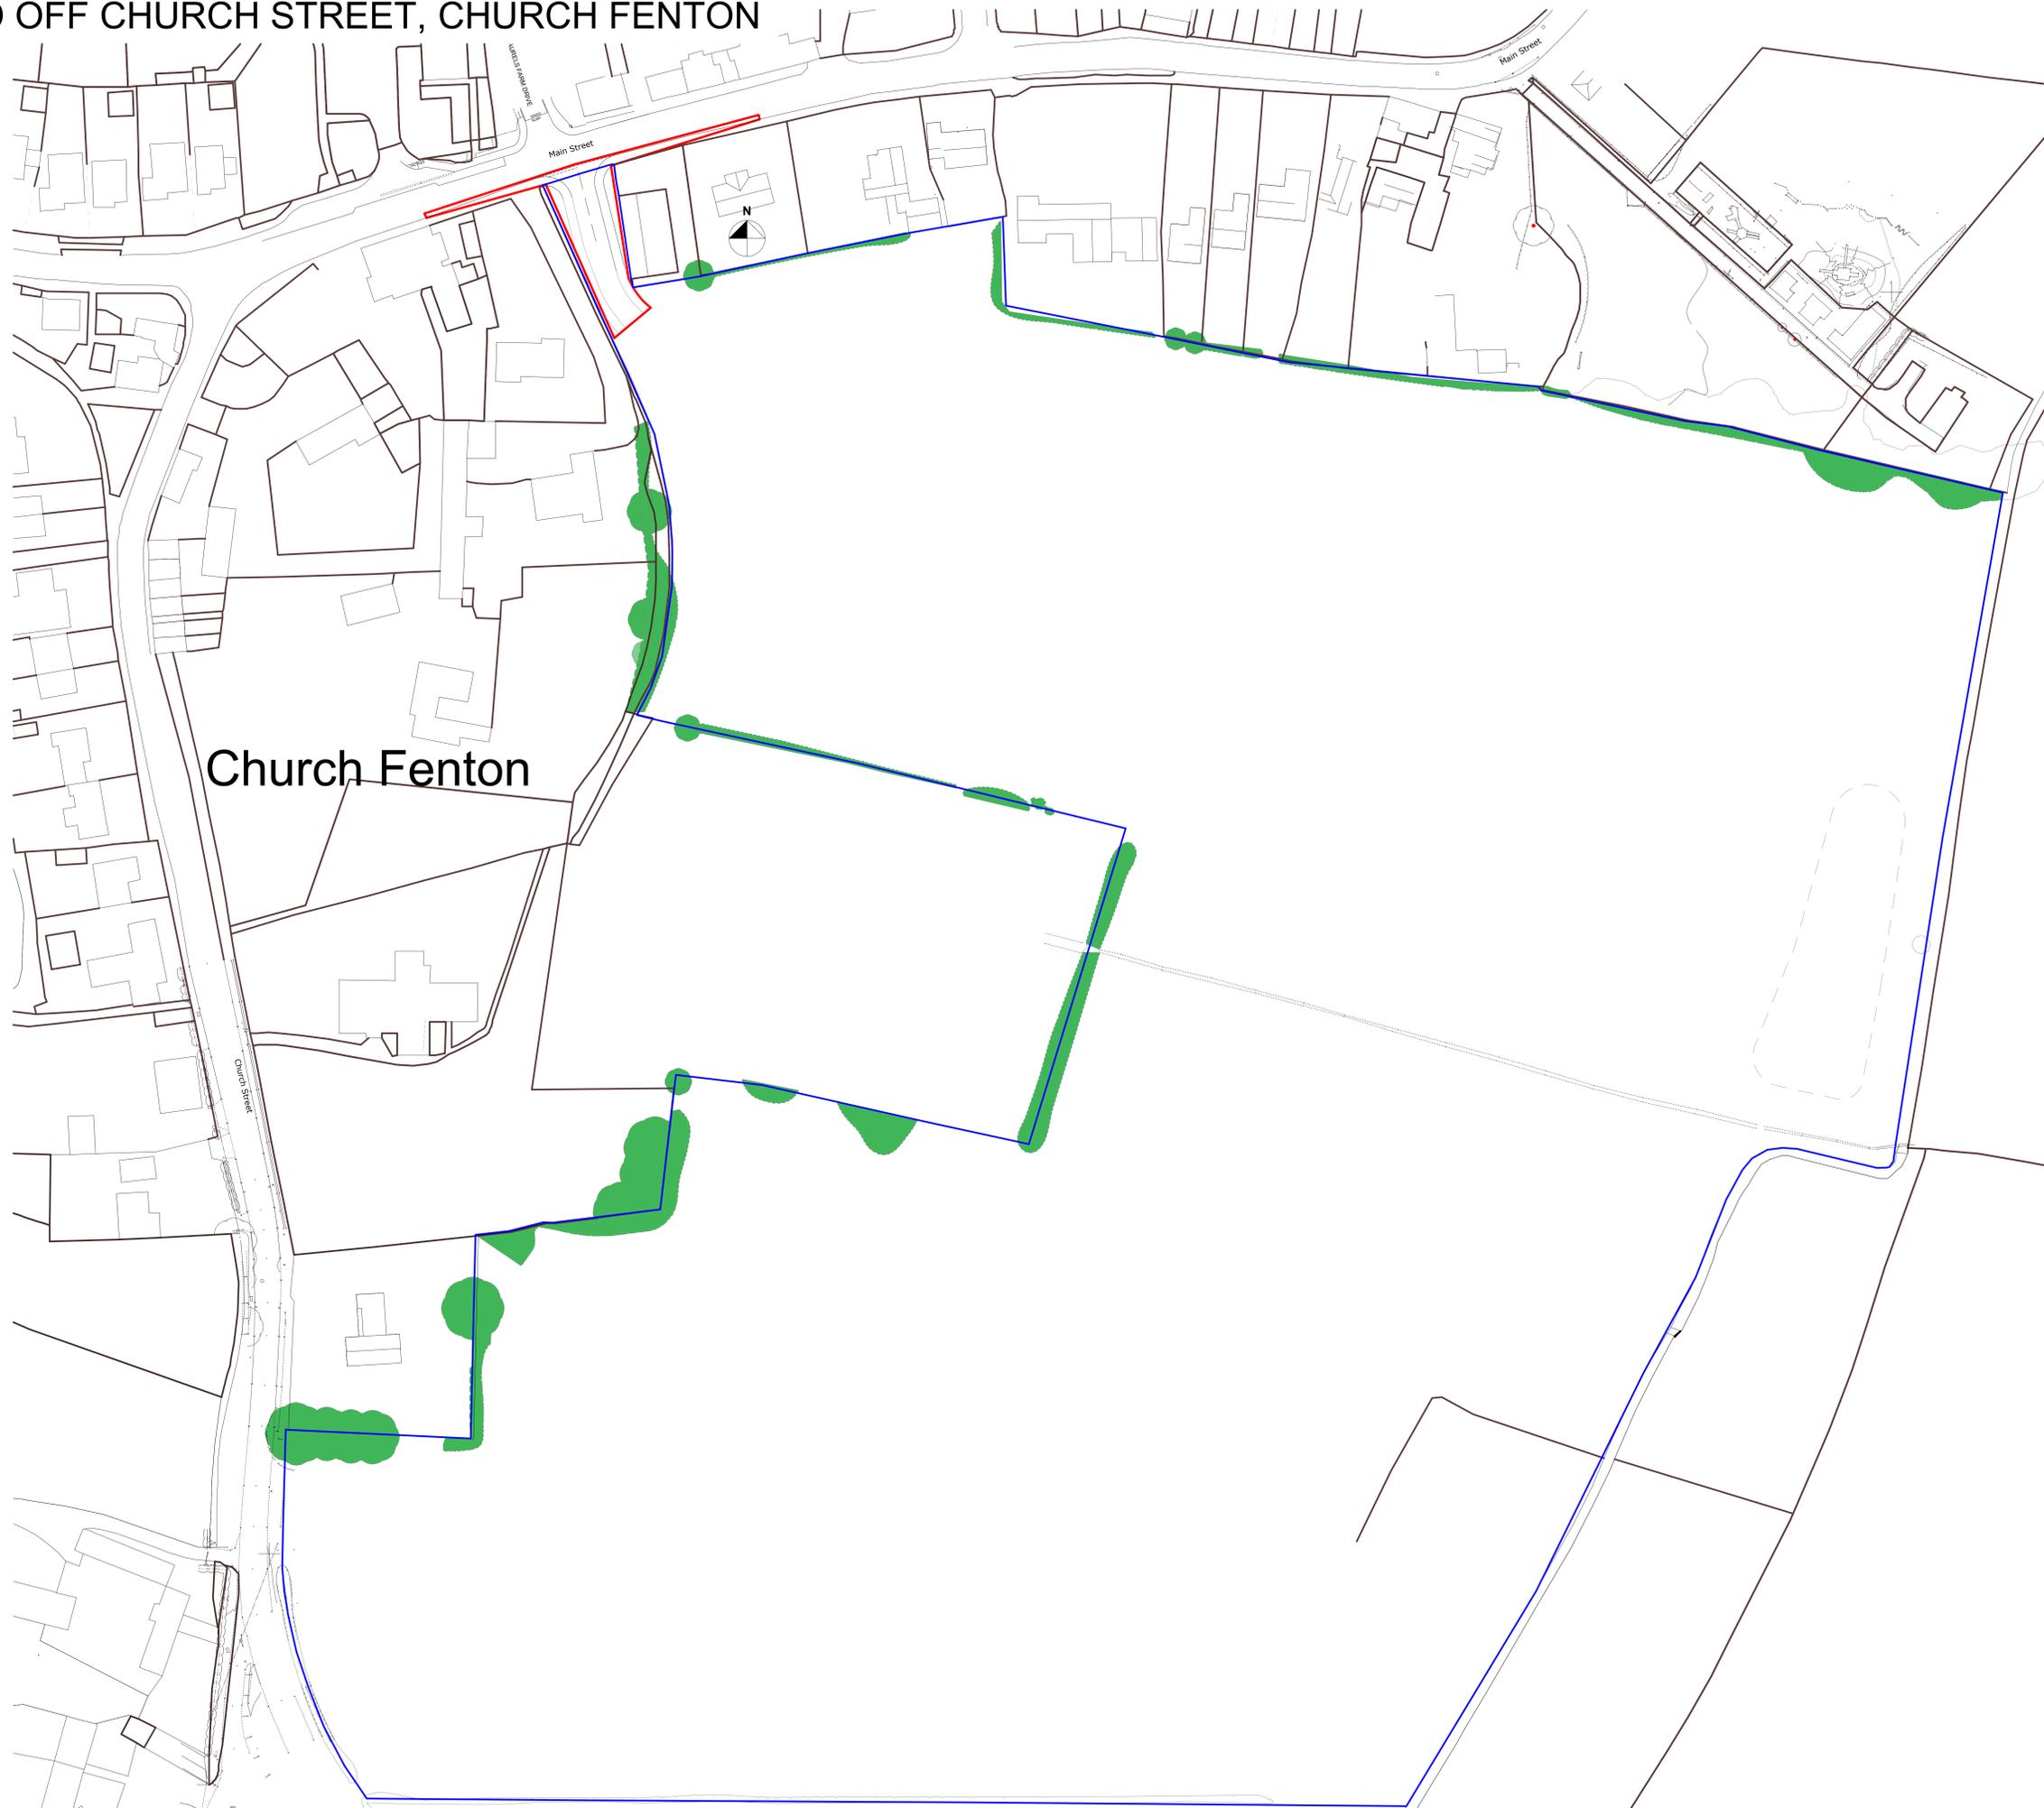

DRYDEN WILKINSON PARTNERSHIP LTD SHALL HAVE NO RESPONSIBILITY FOR ANY USE MADE OF THIS DOCUMENT OTHER THAN FOR THAT WHICH IT WAS PREPARED AND ISSUED.

ALL DIMENSIONS SHOULD BE CHECKED ON SITE.

DO NOT SCALE FROM THIS DRAWING; ANY DRAWING ERRORS OR DIVERGENCES SHOULD BE BROUGHT TO THE ATTENTION OF DRYDEN WILKINSON PARTNERSHIP LTD

DWP
Dryden Wilkinson Partnership Ltd

Architectural Design Consultants
Building Surveyors
Norwood Barn, Norwood Farm, Lower Norwood Road, Norwood, Leeds LS21 2RA
enquiries@dwp-partners.co.uk 01943 466249

Scale : 1/500 @ A0 | Drawn by : SW | Date : 08 July 2020

Project : LAND OFF CHURCH STREET,
CHURCH FENTON

Drawing : ALTERNATIVE ROAD ENTRANCE
PLANNING LAYOUT

Drawing Number : 18-CF-BH-01 | Revision : L

Planning Ref : N.A.