


© Copyright Pegasus Planning Group Ltd. © Crown copyright. All rights reserved. Ordnance Survey Copyright Licence number 100020293. Premise Licence number 100202449. EmapSite Licence number 010003473. Standard OS licence rights conditions apply. Please refer to Client for development design risk assessment documents. Pegasus Urban Design is part of Pegasus Planning Group Ltd. Any queries to be reported to Pegasus for clarification. Drawings prepared for Construction Purposes but should not be scaled. Work from dimensions shown on the plans.

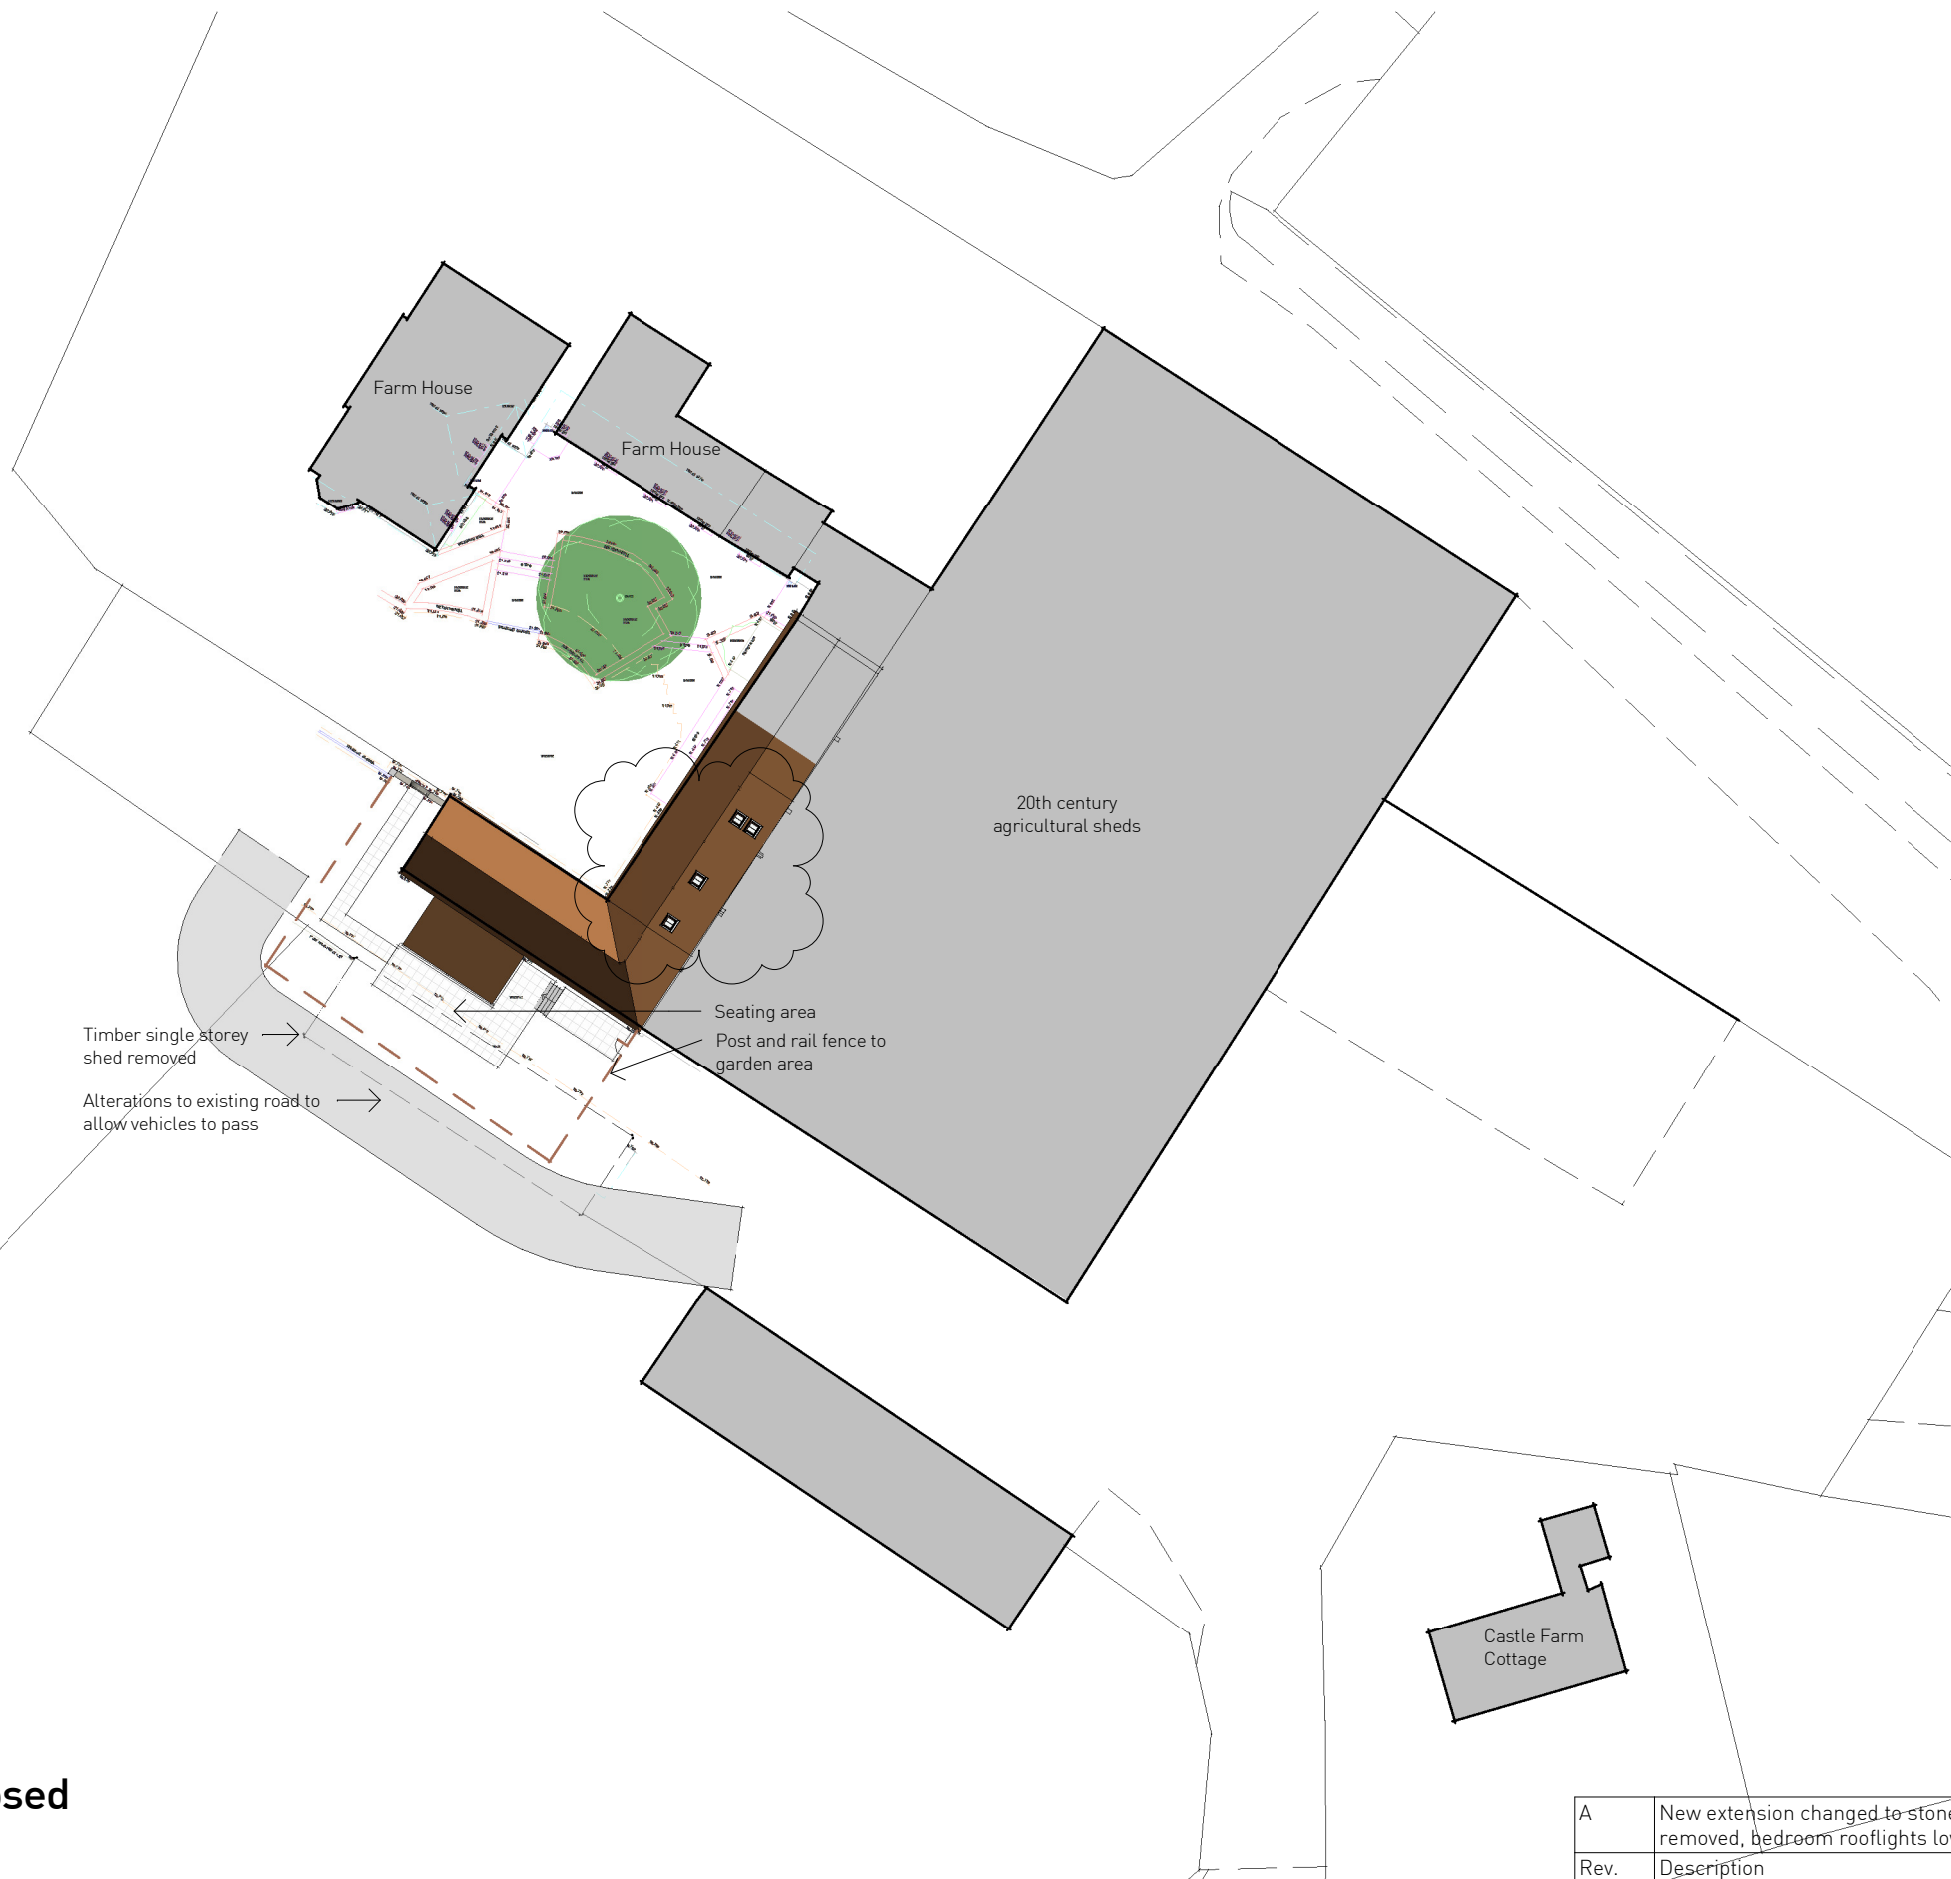

**AMENDED
DRAWING**

Site Plan - Proposed
1 : 500

A	New extension changed to stone and pan tile, landing rooflights removed, bedroom rooflights lowered	8Feb21
Rev.	Description	Date



Site Plan - Proposed **Pegasus**
Castle Hills Road, Doncaster Urban Design