
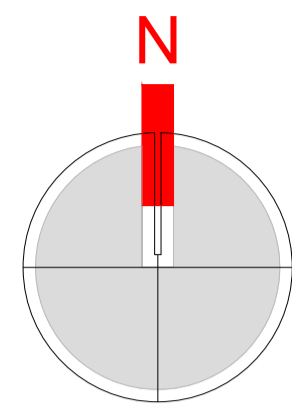


SCHEDULE OF ACCOMMODATION


PLOT 1 = 3B	@	102 SQ M	/ 2 STOREY
PLOT 1 = 3B	@	102 SQ M	/ 2 STOREY
PLOT 3 = 3B	@	101.3 SQ M	/ 2.5 STOREY
PLOT 4 = 3B	@	101.3 SQ M	/ 2.5 STOREY
PLOT 5 = 3B	@	101.3 SQ M	/ 2.5 STOREY

TOTAL = 5 HOUSES @ 507.9 SQ M . (5467 SQ FT) G.I.A


SITE AREA = 916.8 SQ M = 0.226 ACRES

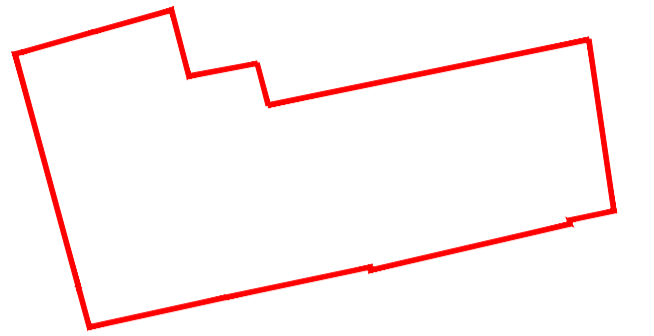

Scale (m)
0 20 50 100

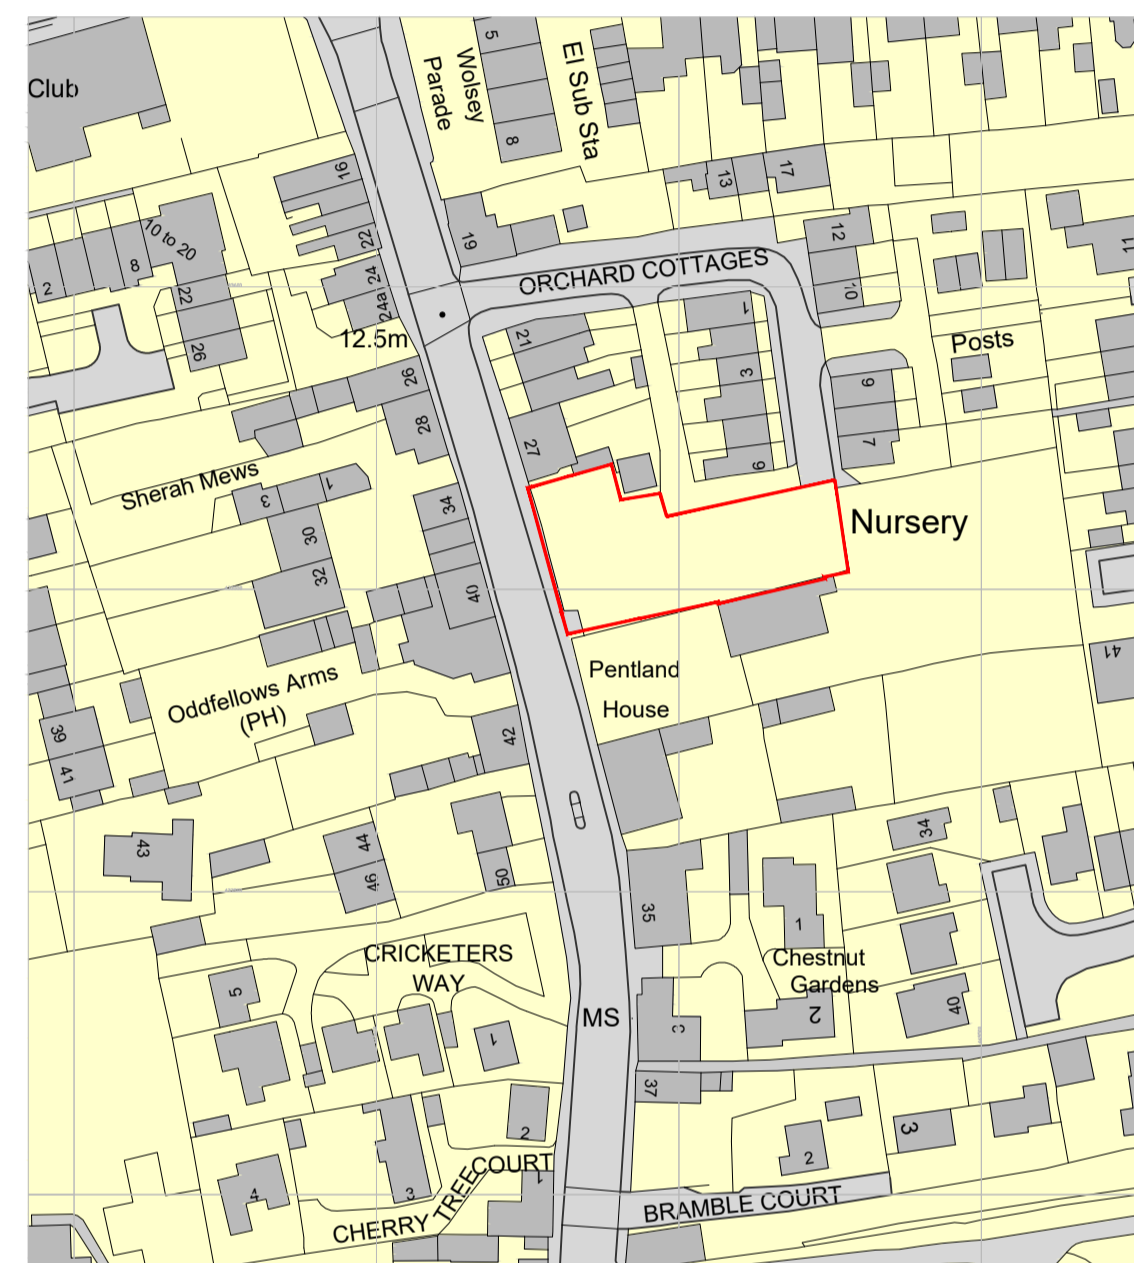

LOCATION PLAN 1:1250

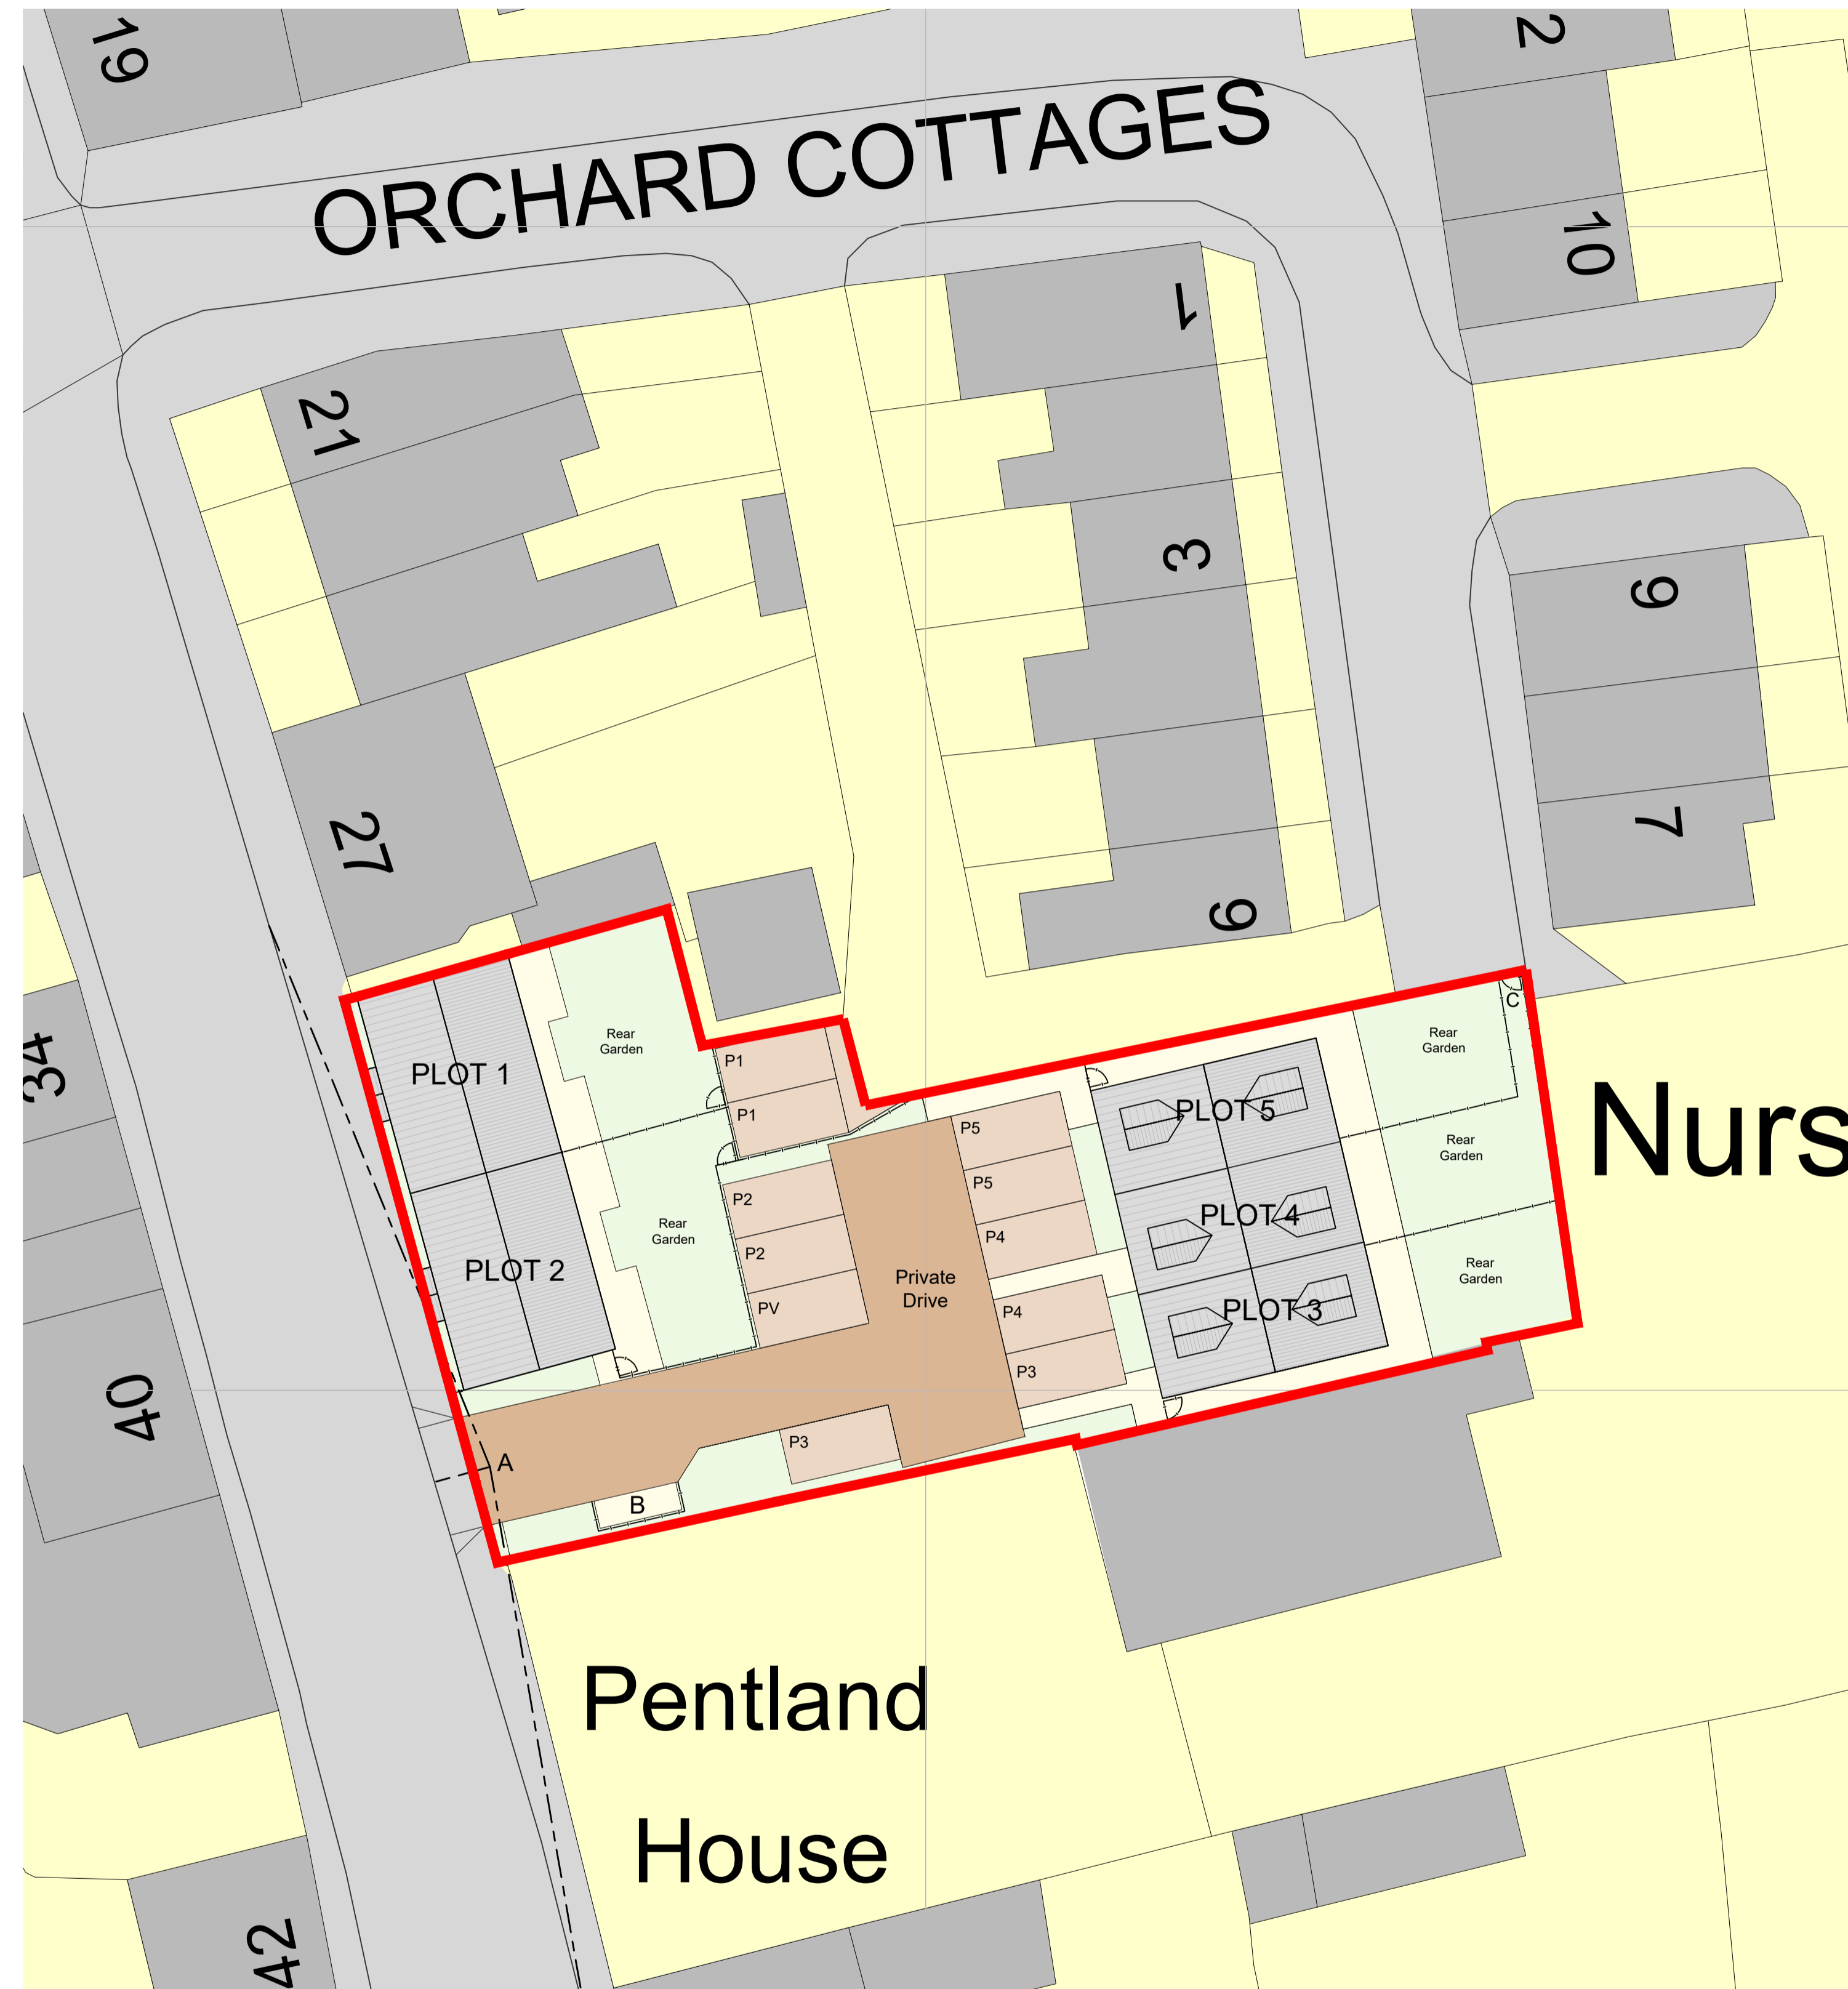

PROPOSED BLOCK PLAN
1:200

DRAWING TITLE
PROPOSED BLOCK PLAN

DRAWING STATUS
PLANNING

PROJECT ABB
LOW STREET

PROJECT REF
133 - 20

DRAWING REF
PL03



NOTE / DISCLAIMER
© THIS DRAWING IS THE PROPERTY OF PADD LIMITED, AND MUST NOT BE COPIED REPRODUCED OR OTHERWISE DISCLOSED TO A THIRD PARTY WITHOUT OBTAINING PRIOR CONSENT IN WRITING.
THIS DRAWING IS TO BE READ IN CONJUNCTION WITH ALL RELEVANT DRAWINGS, DETAILS AND SPECIFICATION.
DO NOT SCALE FROM THIS DRAWING. ANY ERRORS, OMISSIONS AND DISCREPANCIES TO BE REPORTED TO PADD LIMITED, AS SOON AS THEY ARE DISCOVERED, AND INSTRUCTION SOUGHT BEFORE PROCEEDING.
NOTE ALL SETTING OUT DIMENSIONS TO BE SITE CHECKED BY AN ENGINEER AND VERIFIED. IN THE EVENT OF A DISCREPANCY PADD LIMITED SHALL BE NOTIFIED AND NO CONSTRUCTION WORK TO BE UNDERTAKEN UNTIL SUCH TIME THAT INSTRUCTION HAS BEEN ISSUED BY PADD LIMITED.
ONLY "CONSTRUCTION" STATUS DRAWINGS CAN BE RELIED UPON FOR THE PURPOSE OF CONSTRUCTION/SITE WORKS.
THIS DRAWING REMAINS COPYRIGHT TO PADD LIMITED ©.

CORRESPONDENCE DETAILS
PADD LIMITED
E-mail - info@padd.co.uk
Website - www.padd.co.uk
Tel - 0113 237 2760
London Address - 20-22 Wenlock Road, London N1 7GU.
Leeds Address - 2 The Calls LS2 7JU.
Registered in England & Wales No 09303078.

PROJECT
LAND OFF LOW STREET
SHERBURN IN ELMET
LS25 6BB
CLIENT
WHEATLEY DEVELOPMENTS

REV	NOTE	DATE
1	FIRST ISSUE FOR DISCUSSIONS	30/9/20
2	OPTION B ISSUED FOR DISCUSSION.	10/10/20
3	MINOR REVISIONS TO SITE LAYOUT.	9/11/20
4	REVISIONS TO PLOTS 3 AND 4 FOLLOWING CONF CALL.	10/11/20
5	DRAWING UPDATED AS PER SELBY L.A. REQUEST.	20/11/20

SCALE
1:1250 & 200
REVISION
5
PAPER SIZE
A1

DRAWN
M.E.
CHECKED
P.M.
DATE
SEPT 2020