


Micklegate, Selby  
2021/0302/ADV

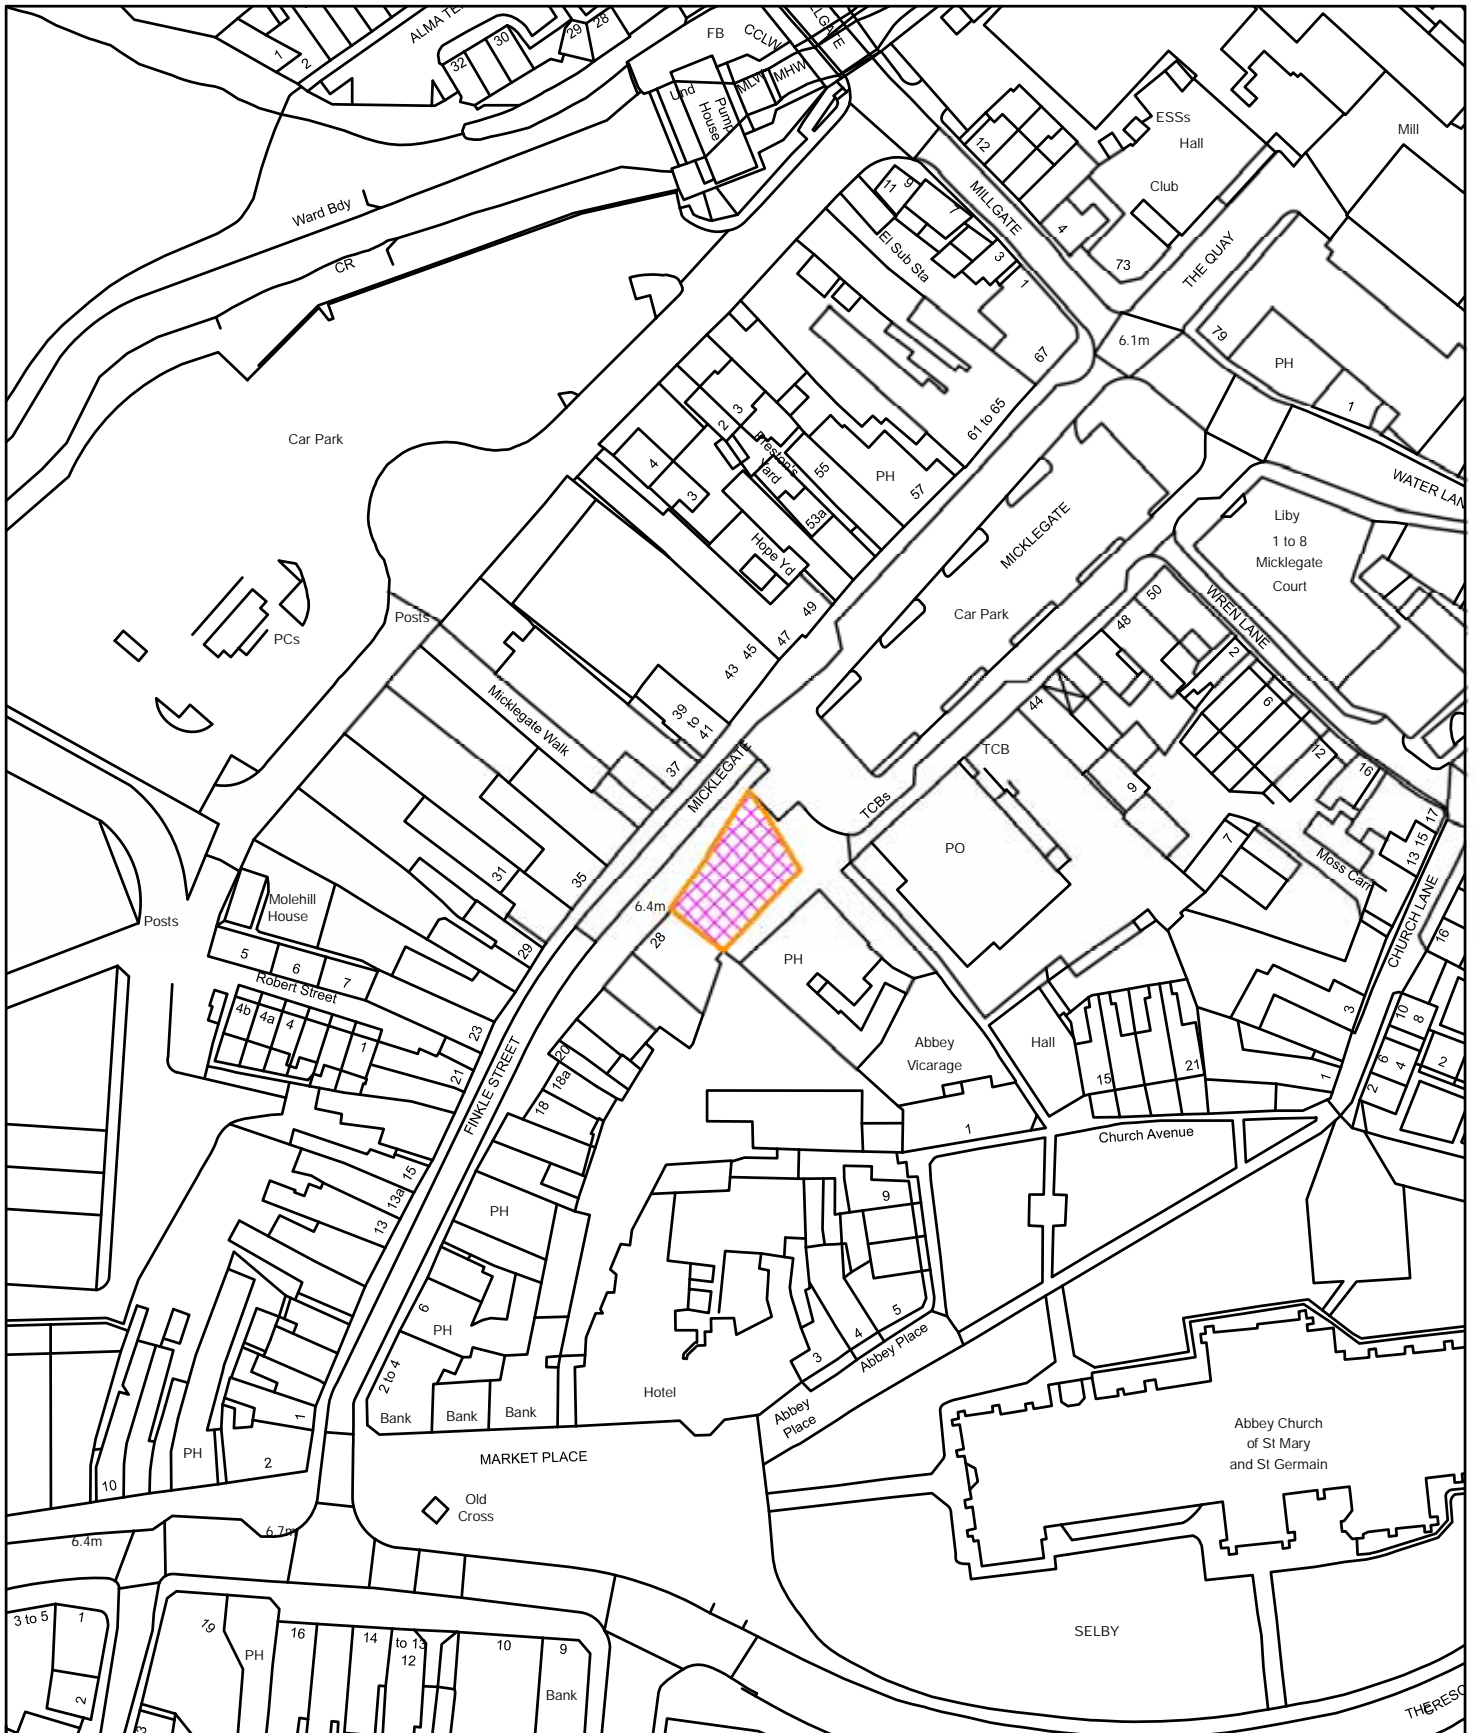

- Reproduced from the Ordnance Survey mapping with the permission of Her Majesty's Stationary Office. Unauthorised reproduction infringes Crown Copyright and may lead to prosecution or civil proceedings © Crown Copyright
- Selby District Council Licence No. 100018656
- This copy has been produced specifically for Planning and Building Control purposes only. No further copies may be made.



1:1,250