



Mock-up of Proposed Vinyl Signage Locations



Site Location at 1:1250

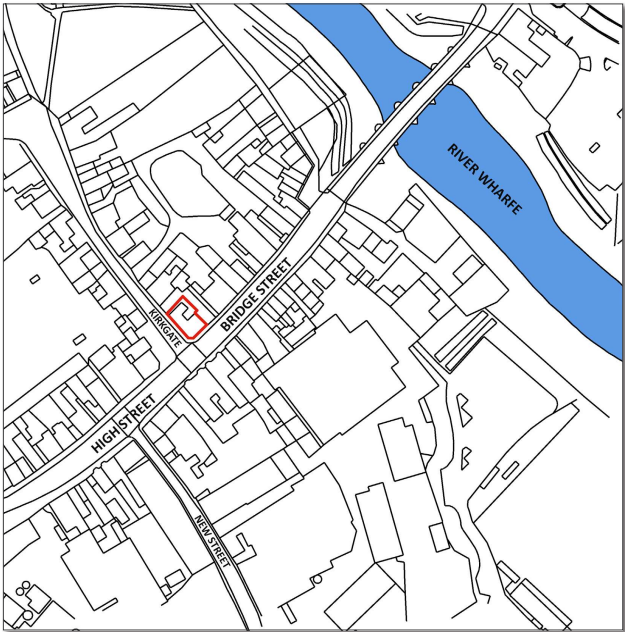

KIRKGATE

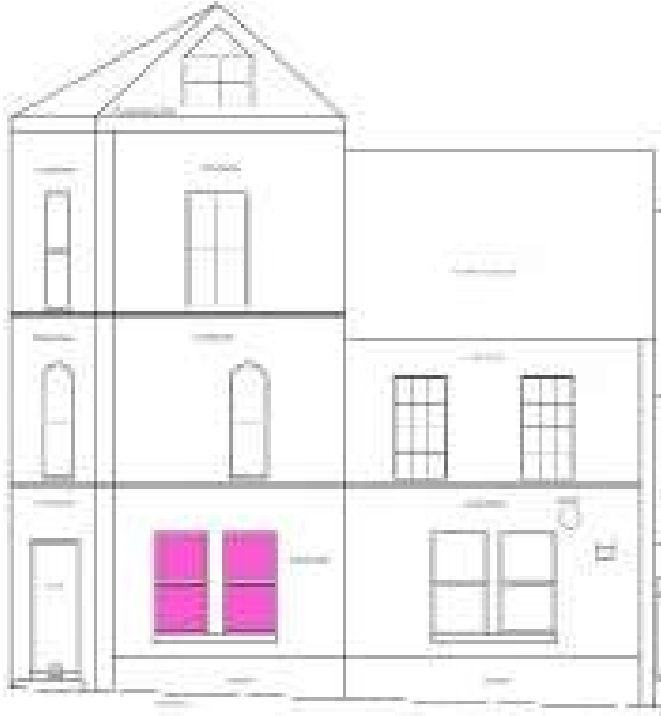

BRIDGE STREET

Proposed Vinyl Signage Locations (Shaded Areas)
Elevations shown at 1:50

32 BRIDGE STREET, TADCASTER, LS24 9AH
Ground floor windows of former NatWest Bank

APPLICANT
Economic Development &
Regeneration Team
Selby District Council
Civic Centre, Doncaster Road,
Selby, North Yorkshire, YO8 9FT
Contact : Stephanie Dick
Telephone : 01757 705101
Extension : 42064
Mobile : 07435790564
Email : sdick@selby.gov.uk



SITE LOCATION / ADDRESS
32 Bridge Street, Tadcaster, LS24 9AH
Ground floor windows of former NatWest Bank

drawing title
Former NatWest Bank - Proposed Signage Locations

scale 1:50 date 05/03/2021 drawn DJ format A1

status
DRAFT

drawing number RH501 revision ---