




Approved Northern Elevation

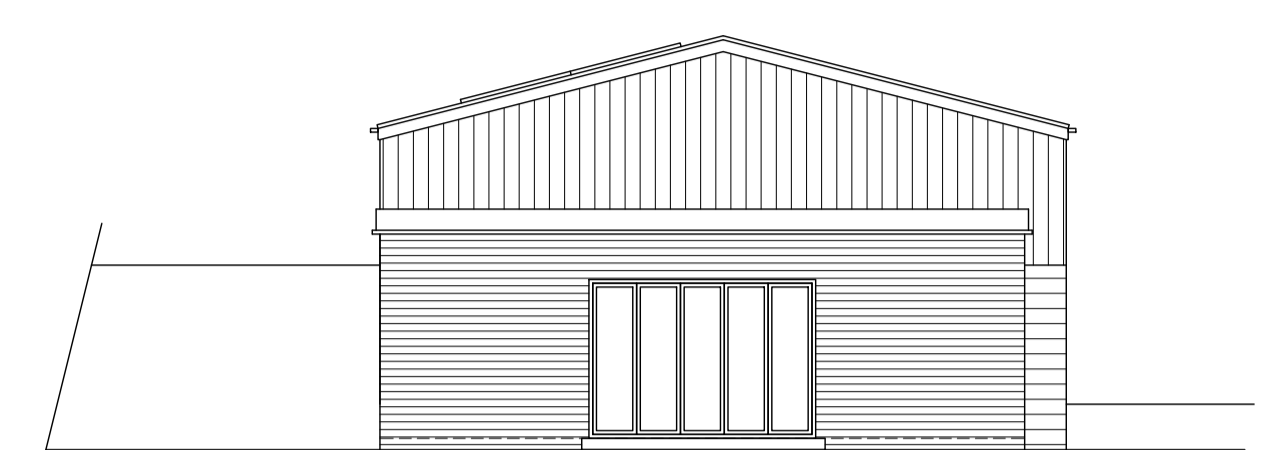


Approved Eastern Elevation

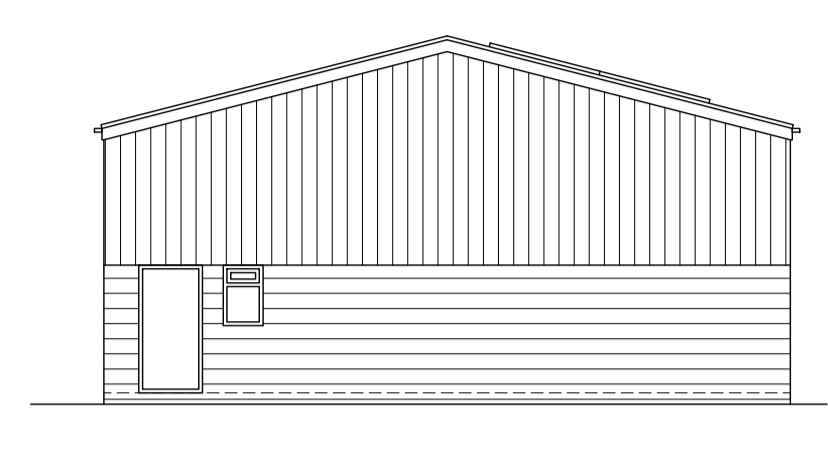


Approved Western Elevation

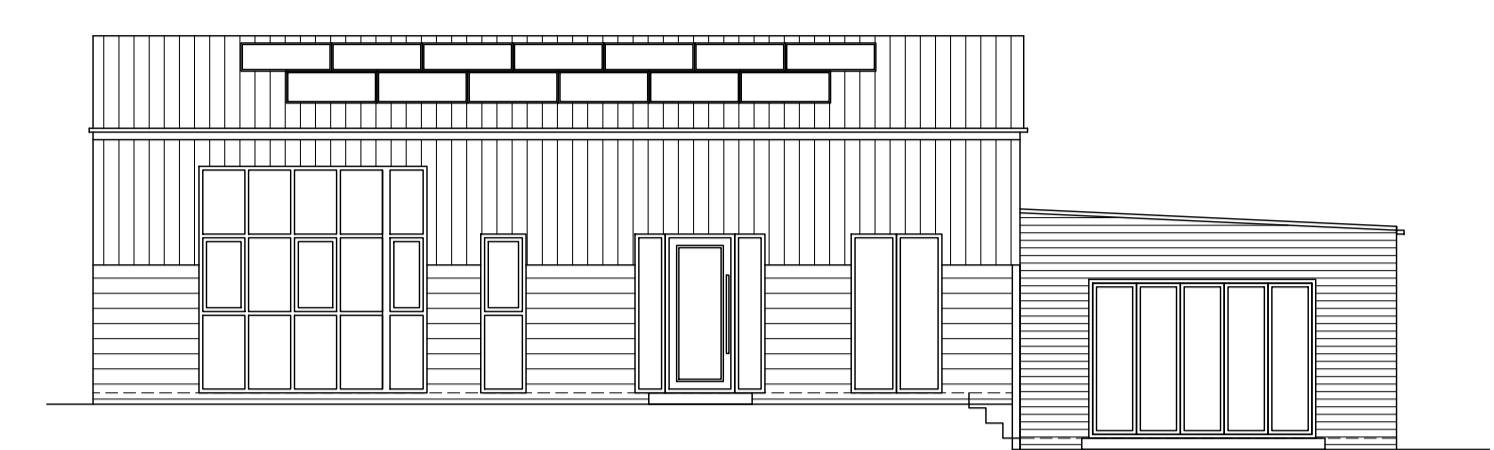


Approved Southern Elevation

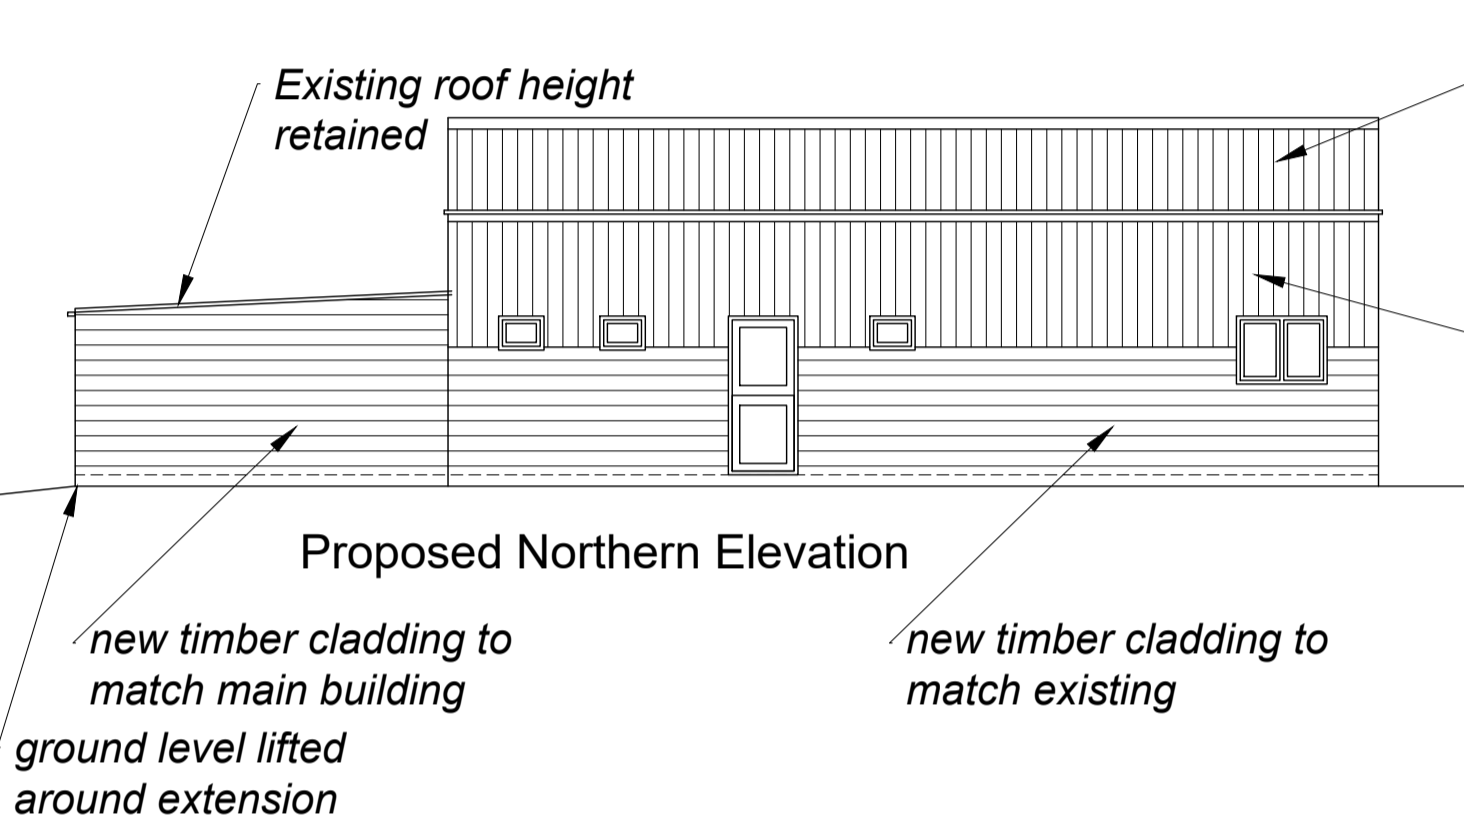


Proposed Northern Elevation

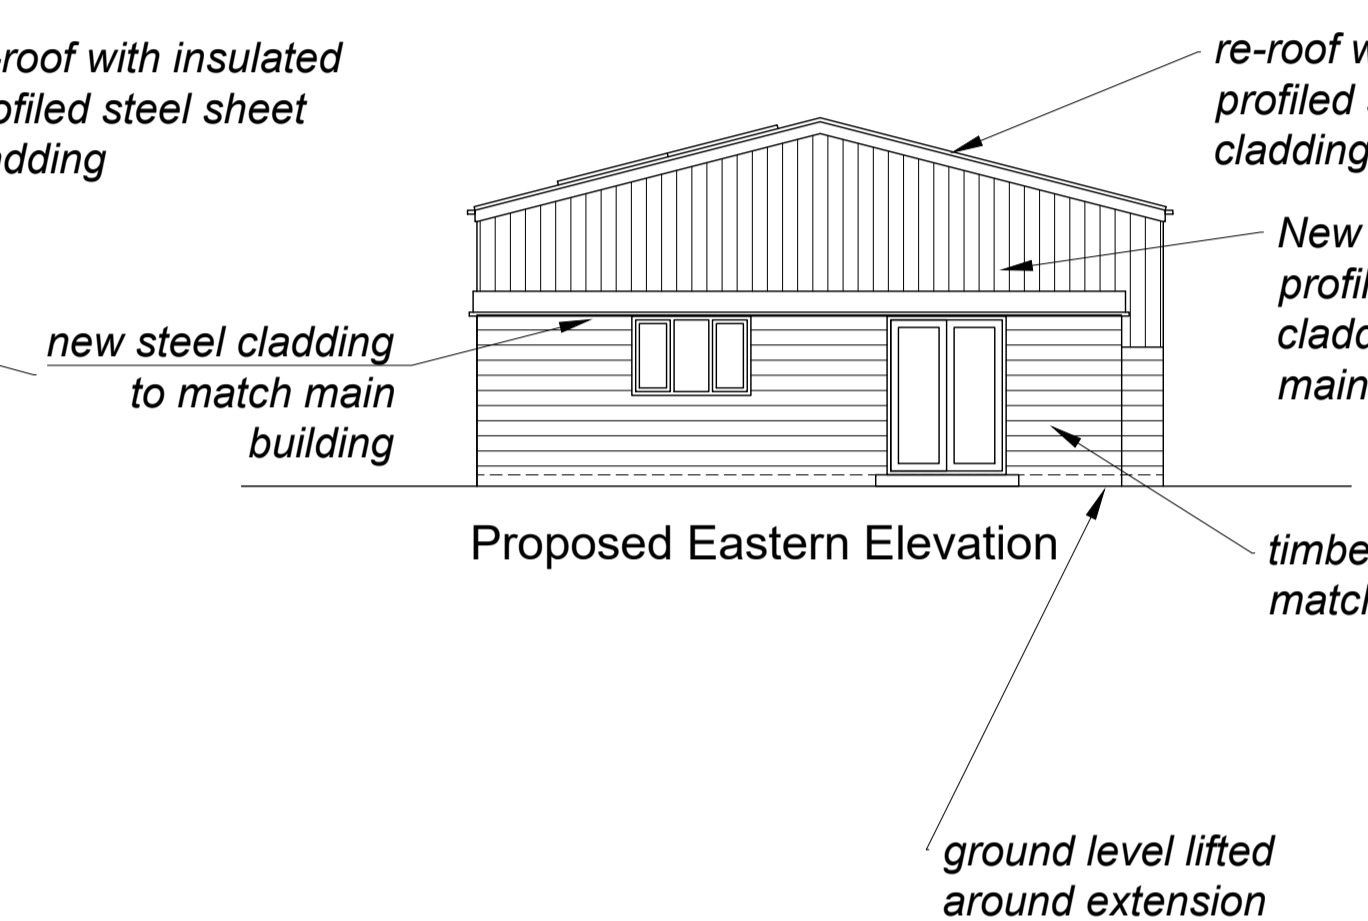


Proposed Eastern Elevation

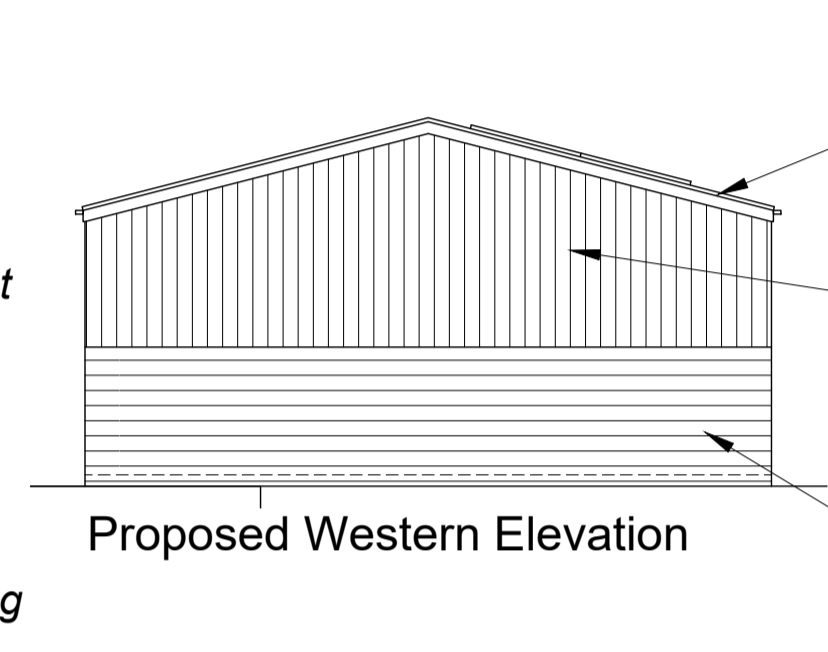


Proposed Western Elevation

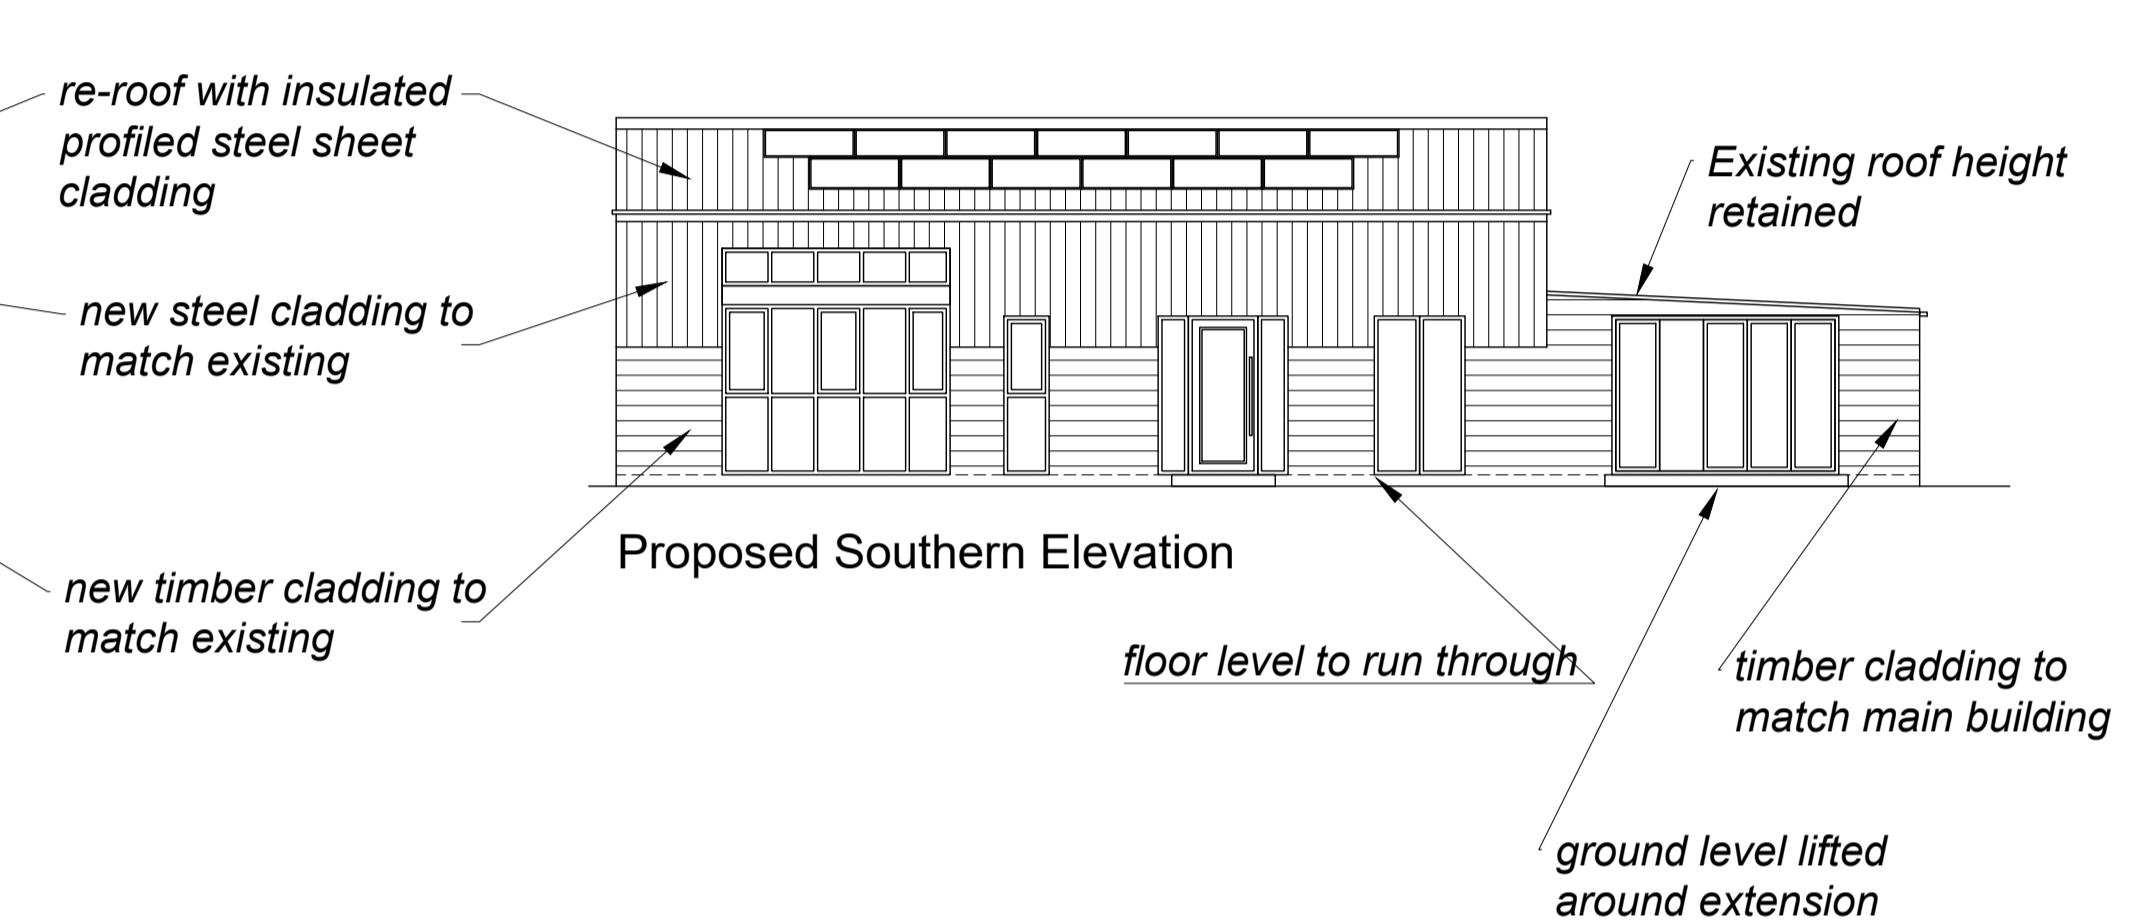


Proposed Southern Elevation

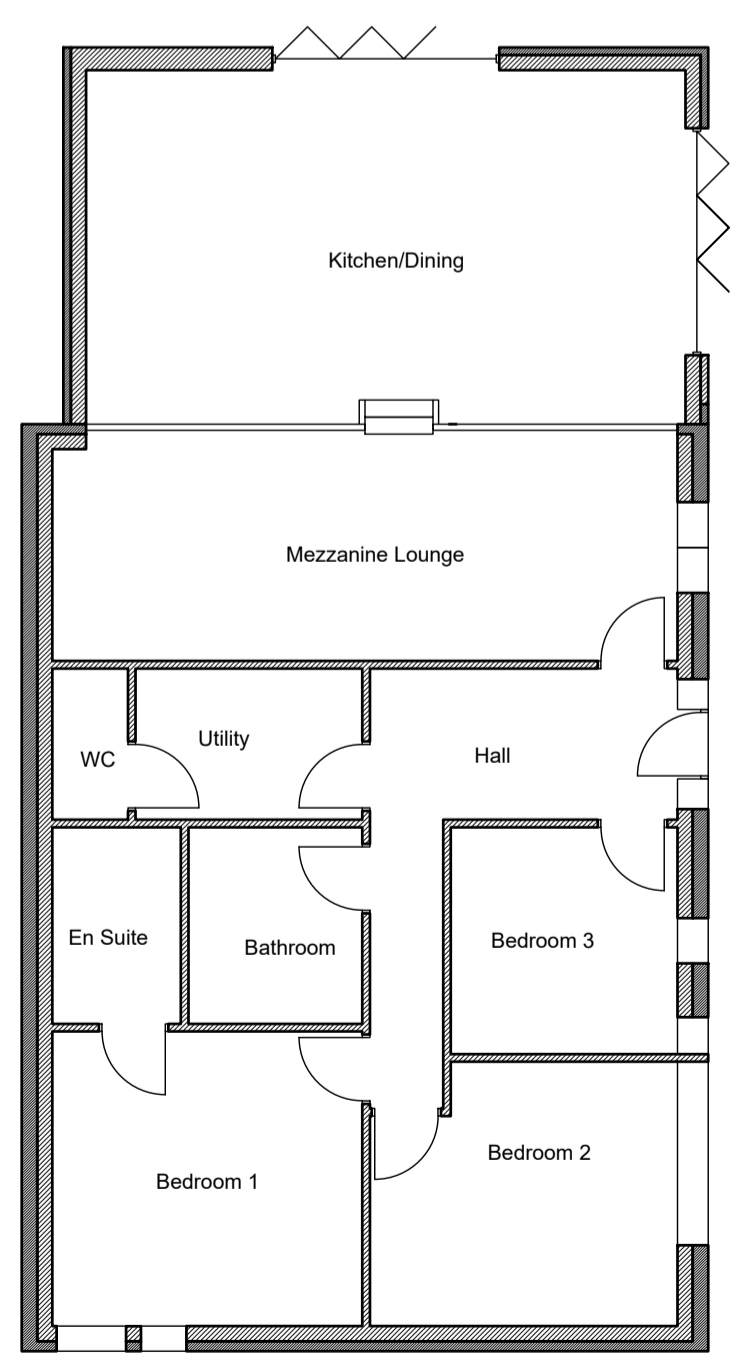

Approved Ground Floor Plan

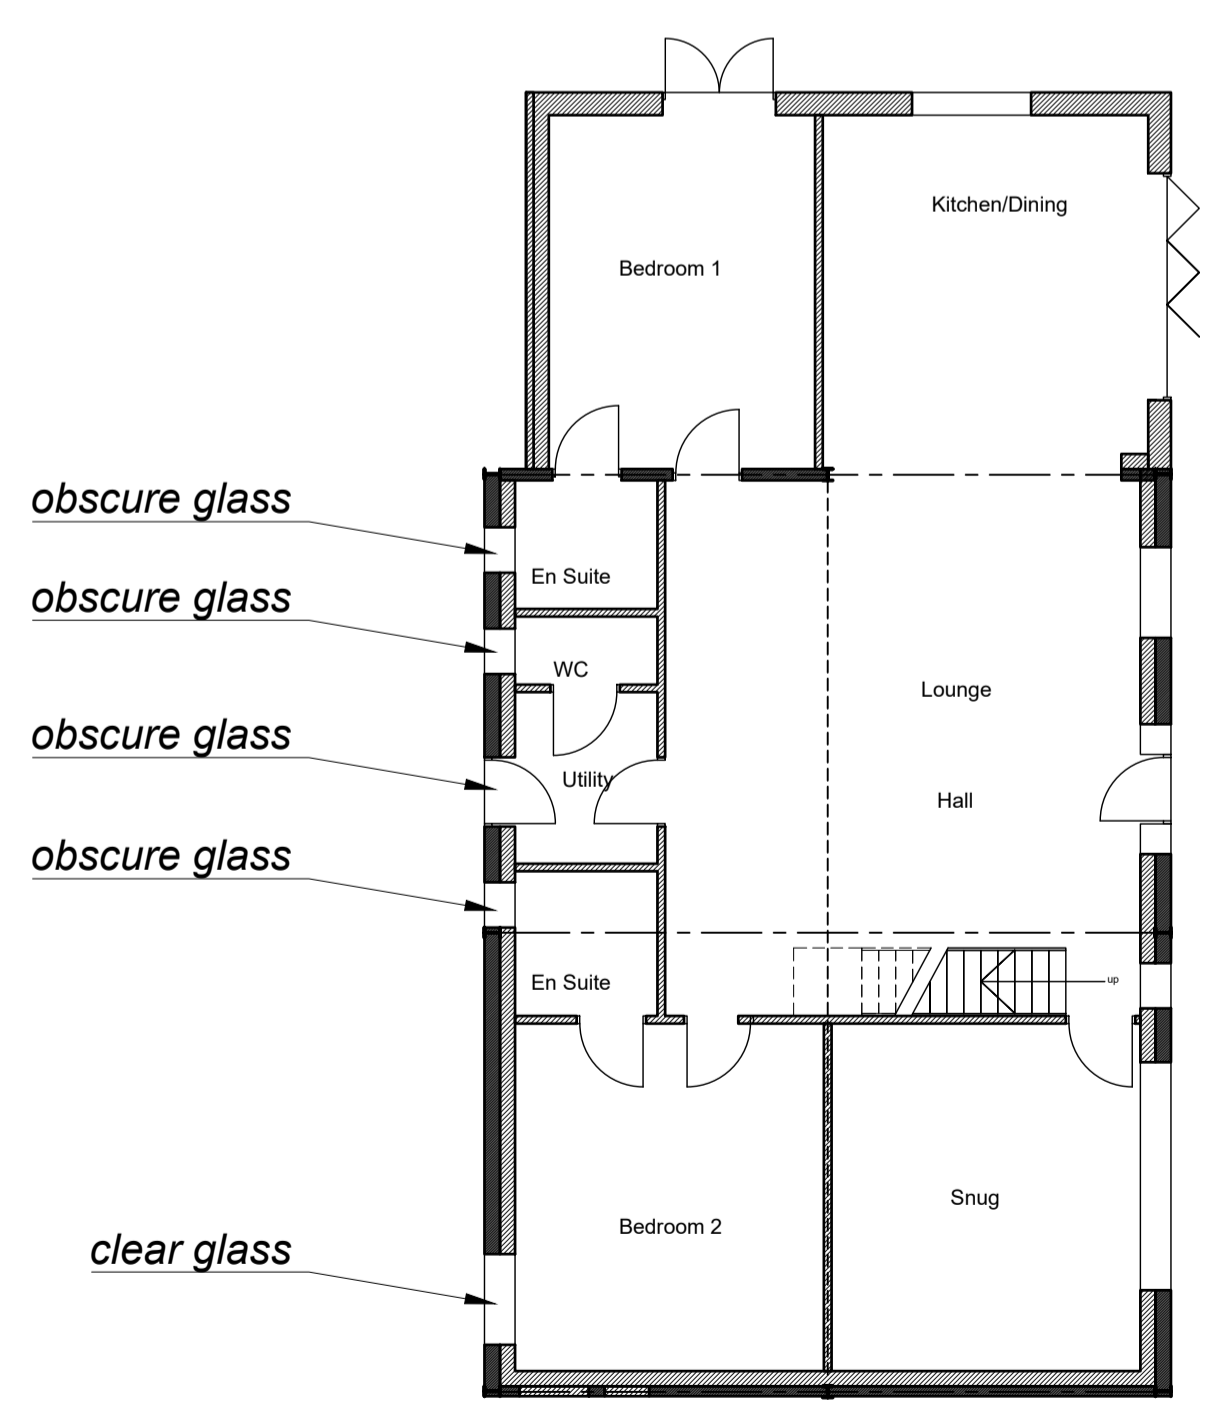

Proposed Ground Floor Plan

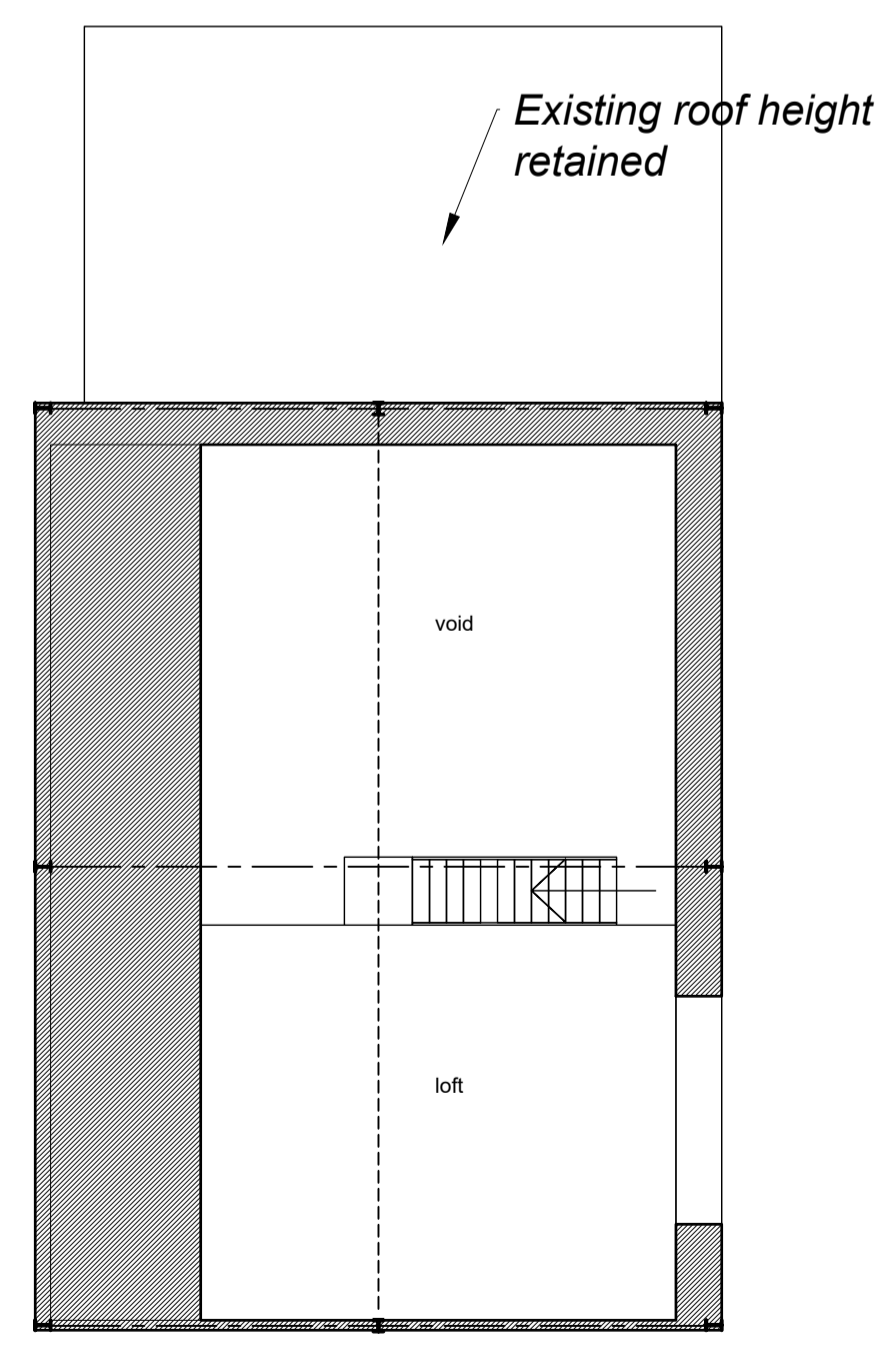

Proposed Mezzanine Floor Plan

- Principle differences between Approved and proposed.
1. Proposed new block-work inner leaf built behind existing retained block-work with insulation between.
 2. Plan internal layout changed to 'open plan'.
 3. Mezzanine/loft floor added.
 4. Roof over Kitchen - roof level retained.
 5. Floor to be level throughout and external levels adjusted.

AMENDED DRAWING