

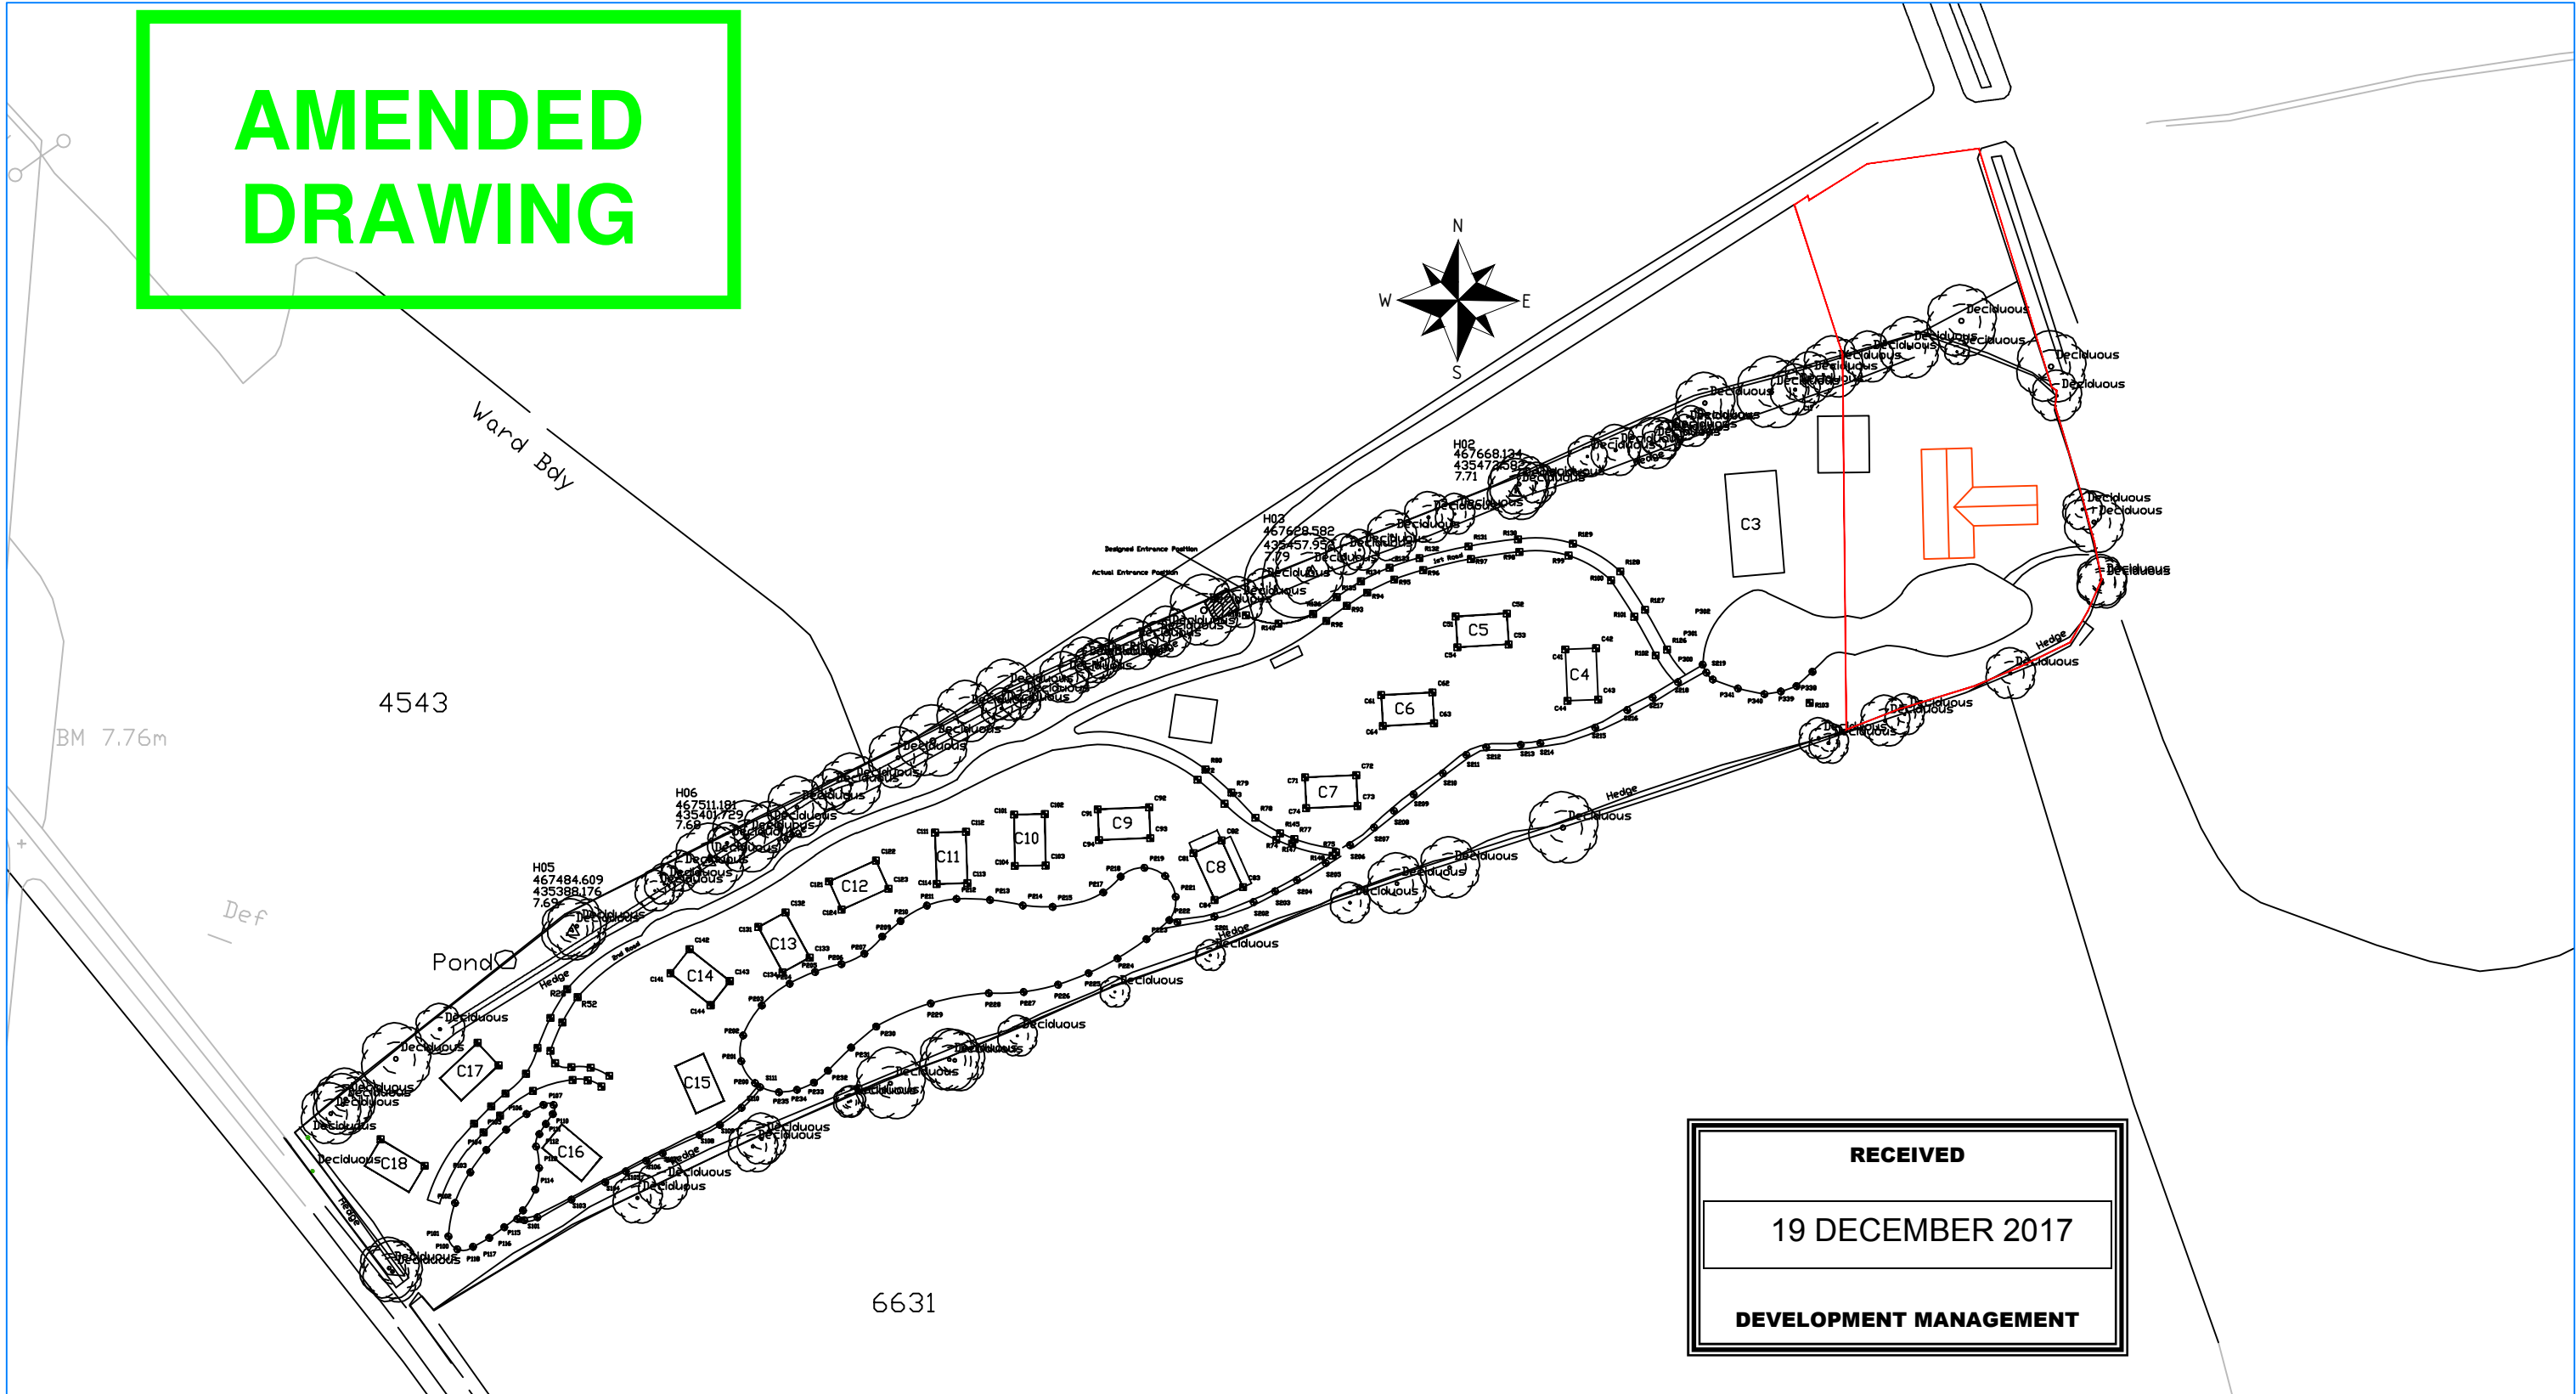


**AMENDED  
DRAWING**

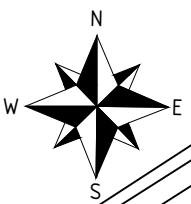

**RECEIVED**  
19 DECEMBER 2017  
**DEVELOPMENT MANAGEMENT**

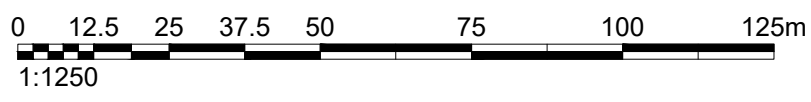

**(C)** TDD  
THIS DRAWING IS CONFIDENTIAL AND MAY NOT BE USED, COPIED OR DISCLOSED TO ANYONE WITHOUT PERMISSION OF TDD.

Project 2 Story Rear Extension, Waterside Lodge, Oakwood Park  
Market Weighton Road, North Duffield, Selby. YO8 5DD  
Title Revised Site Layout  
Drawn TD Date 19/12/2017  
Scale 1:1250 Checked

**T Duggan  
Designs**  
Apple Tree Cottage  
York Road  
North Duffield  
SELBY. YO8 5RU  
ENGLAND  
TEL: 01757 288641  
EMAIL:  
terence.duggan1910@btinternet.com

Revised Planning Drawings  Planning