


14 Garth Avenue North Duffield YO8 5RP
 Not Set

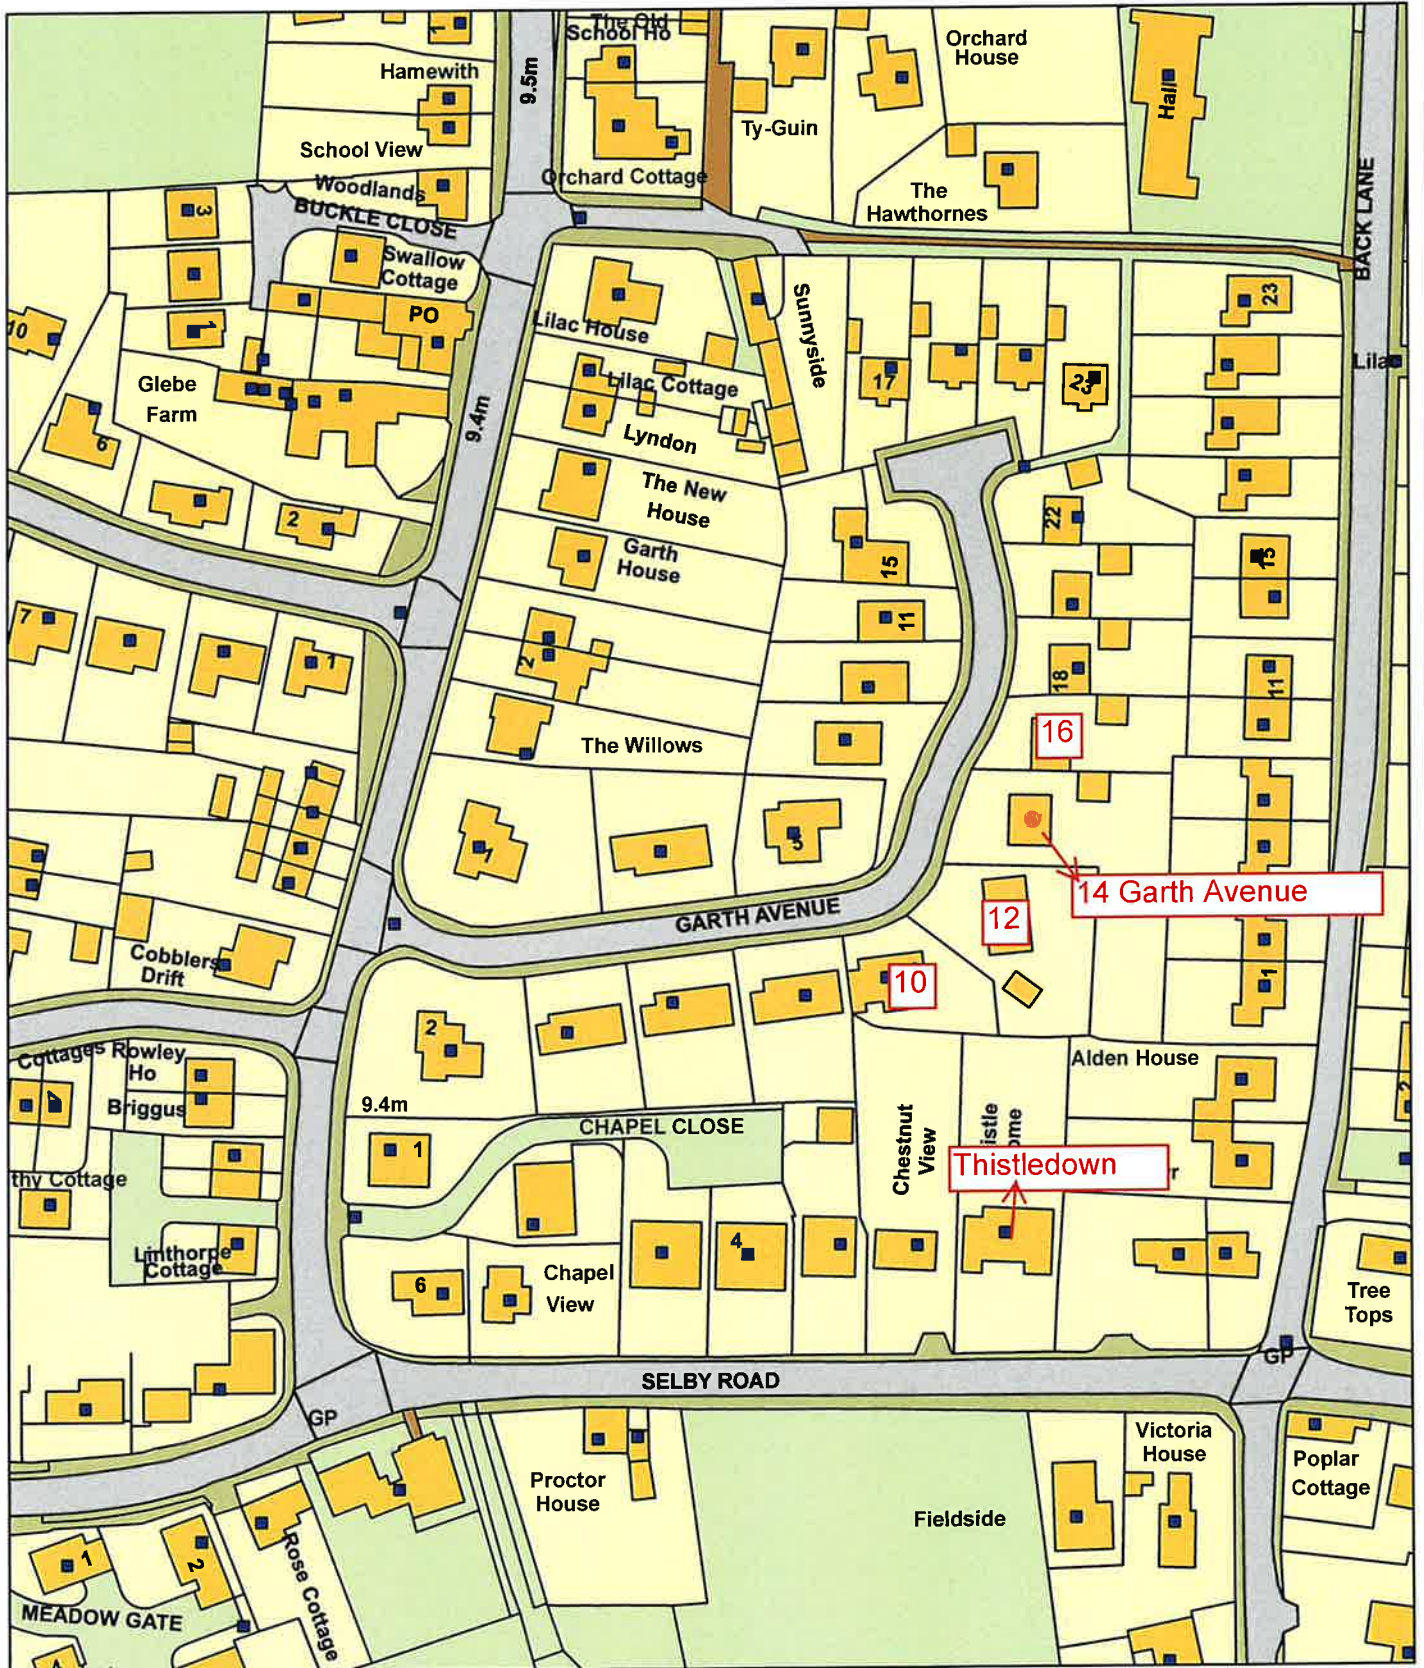

Reproduced from the Ordnance Survey mapping with the permission of Her Majesty's Stationary Office. Unauthorised reproduction infringes Crown Copyright and may lead to prosecution or civil proceedings © Crown Copyright
 Selby District Council Licence No. 100018656
 This copy has been produced specifically for Planning and Building Control purposes only.
 No further copies may be made.

N
 1:1,250