

# AMENDED DRAWING

All site dimensions shall be verified by the contractor on site prior to work commencing


Do not scale from this drawing  
Only work to written dimensions

This drawing is the property of Ellis Healey Architecture and copyright is reserved by them. The drawing is not to be copied or disclosed by or to any unauthorised persons without the prior written consent of Ellis Healey Architecture.


NOTES

Site layout subject to detailed level review.

For tree details refer to Arboricultural drawings

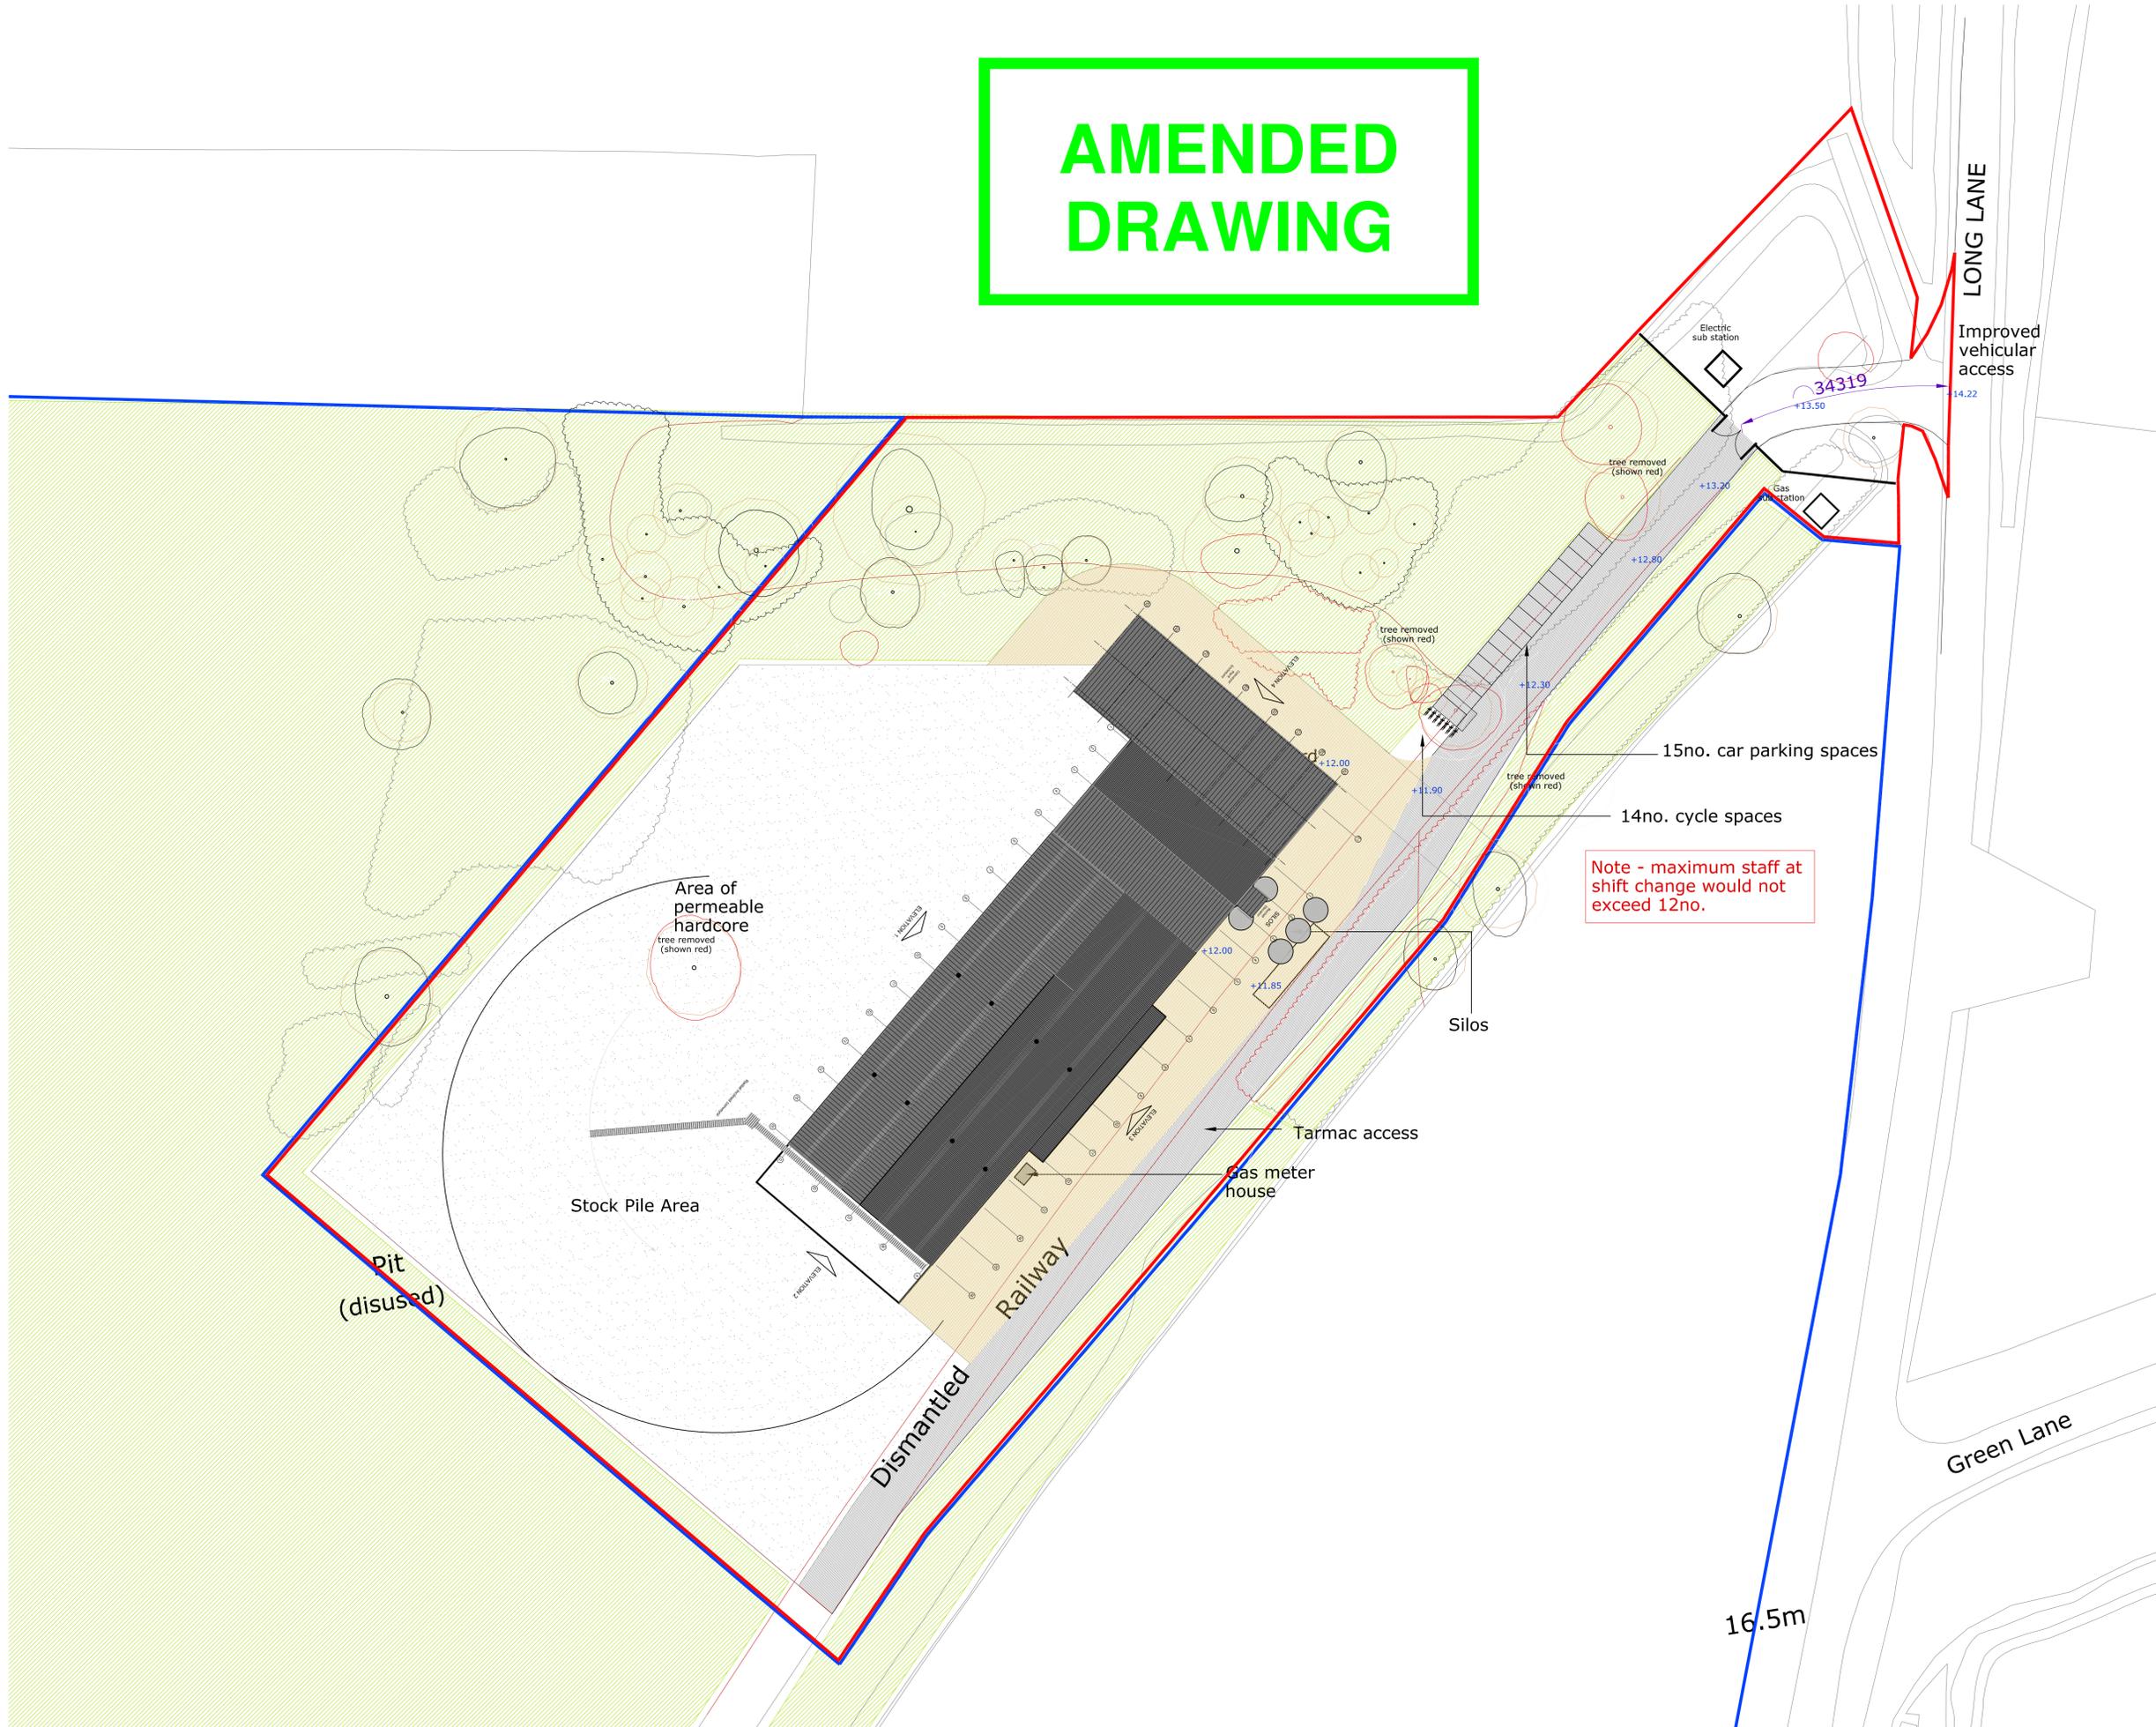

Note - maximum staff at shift change would not exceed 12no.

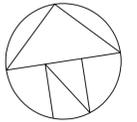

Rev	Description	Date	By/Check
Rev G	Loading enclosure added following planning meeting 24/6/2021	25.06.2021	ICP
Rev F	Radial conveyor added.	05.02.2021	ICP
Rev E	Conveyor plant added.	29.01.2021	ICP
Rev D	Silos updated & bucket W enclosure added	27.01.2021	ICP
Rev C	Cycle parking added.	14.08.2020	DPE
Rev B	Site layout updated.	28.07.2020	DPE
Rev A	Storage building updated.	24.02.2020	DPE
Designation	Details of Revision	Date	Initials/Sign

**ellis healey**  
architecture

**PLANNING**

PROJECT: SELLITE BLOCK PLANT  
LONG LANE  
GREAT HECK

TITLE: SITE LAYOUT

DRAWING NO: 1917 PL 101 G

BY/CHECKED: DPE DATE: FEB 2020

SCALE @A1: 1:500 OR 1:1000@ A3

Tower Works, Globe Road, Leeds, LS11 5QG  
Tel: 0113 3453900 E-mail: info@ellishealey.com