



**AMENDED
DRAWING**

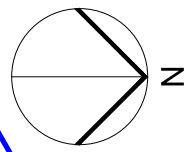

NATIONAL GRID ELECTRICAL OVERHEAD LINE (DARK BLUE), APPROXIMATE MAXIMUM CABLE SWING (DASHED DARK BLUE) AND REQUIRED 5.3m OFFSET (ORANGE)

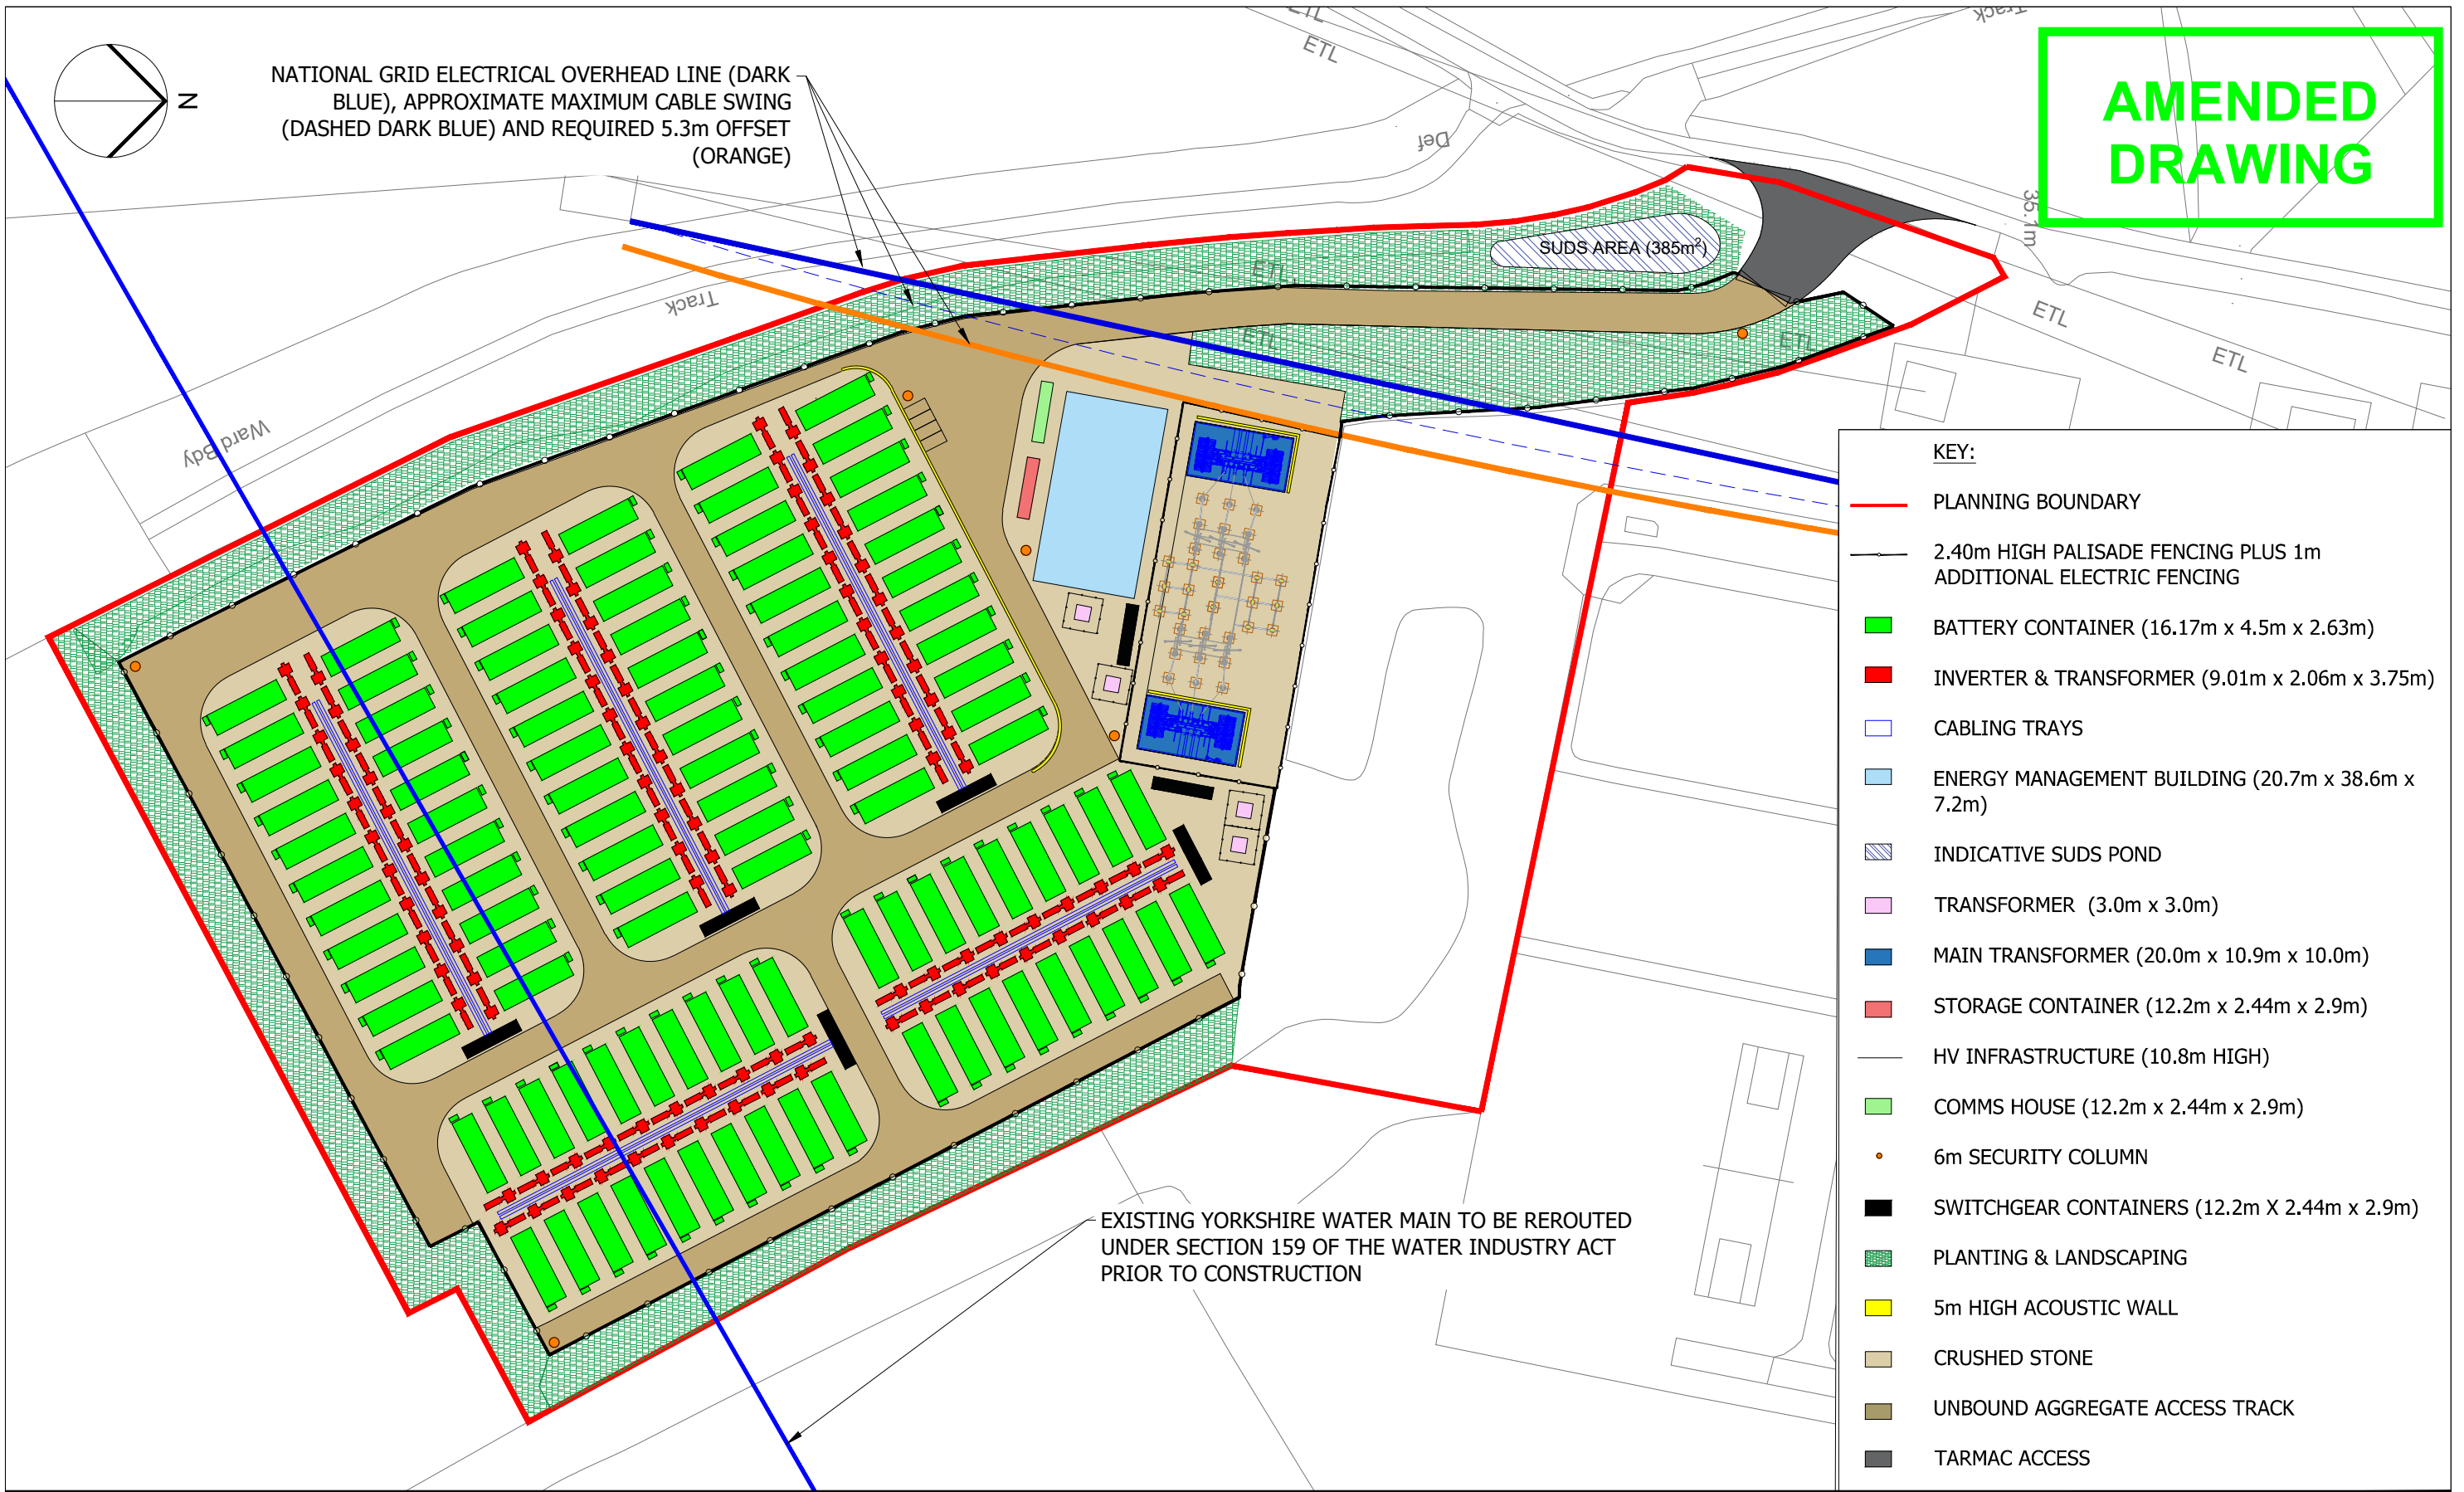

KEY:

- PLANNING BOUNDARY
- 2.40m HIGH PALISADE FENCING PLUS 1m ADDITIONAL ELECTRIC FENCING
- BATTERY CONTAINER (16.17m x 4.5m x 2.63m)
- INVERTER & TRANSFORMER (9.01m x 2.06m x 3.75m)
- CABLING TRAYS
- ENERGY MANAGEMENT BUILDING (20.7m x 38.6m x 7.2m)
- ▨ INDICATIVE SUDS POND
- TRANSFORMER (3.0m x 3.0m)
- MAIN TRANSFORMER (20.0m x 10.9m x 10.0m)
- STORAGE CONTAINER (12.2m x 2.44m x 2.9m)
- HV INFRASTRUCTURE (10.8m HIGH)
- COMMS HOUSE (12.2m x 2.44m x 2.9m)
- 6m SECURITY COLUMN
- SWITCHGEAR CONTAINERS (12.2m X 2.44m x 2.9m)
- ▨ PLANTING & LANDSCAPING
- 5m HIGH ACOUSTIC WALL
- CRUSHED STONE
- UNBOUND AGGREGATE ACCESS TRACK
- TARMAC ACCESS

EXISTING YORKSHIRE WATER MAIN TO BE REROUTED UNDER SECTION 159 OF THE WATER INDUSTRY ACT PRIOR TO CONSTRUCTION

Plot Date : 04 October 2021 14:26:28
File Name P:\CAD\3403 MONK FRYSTON\3403-DR-P-0001-P14

Project Title MONK FRYSTON	Drawing Title PROPOSED SITE LAYOUT	Purpose of issue PRELIMINARY				THIS DOCUMENT HAS BEEN PREPARED IN ACCORDANCE WITH THE SCOPE OF ARCUS' APPOINTMENT WITH ITS CLIENT AND IS SUBJECT TO THE TERMS OF THAT APPOINTMENT. ARCUS ACCEPTS NO LIABILITY FOR ANY USE OF THIS DOCUMENT OTHER THAN BY ITS CLIENT AND ONLY FOR THE PURPOSES FOR WHICH IT WAS PREPARED AND PROVIDED	Arcus Consultancy Services 7th Floor 144 West George Street Glasgow, G2 2HG Tel: +44 (0)141 221 9997 Fax: +44 (0)141 221 5610 www.arcusconsulting.co.uk	
Client UKPA		Designed	Drawn	Checked	Approved			
		-	SR	DB	DB			
		Arcus Internal Project No. 3403	Date 04/10/21		Drawing Number 3403-DR-P-0001	Rev 14		
		Scale @ A3 1:500						