


**AMENDED
DRAWING**

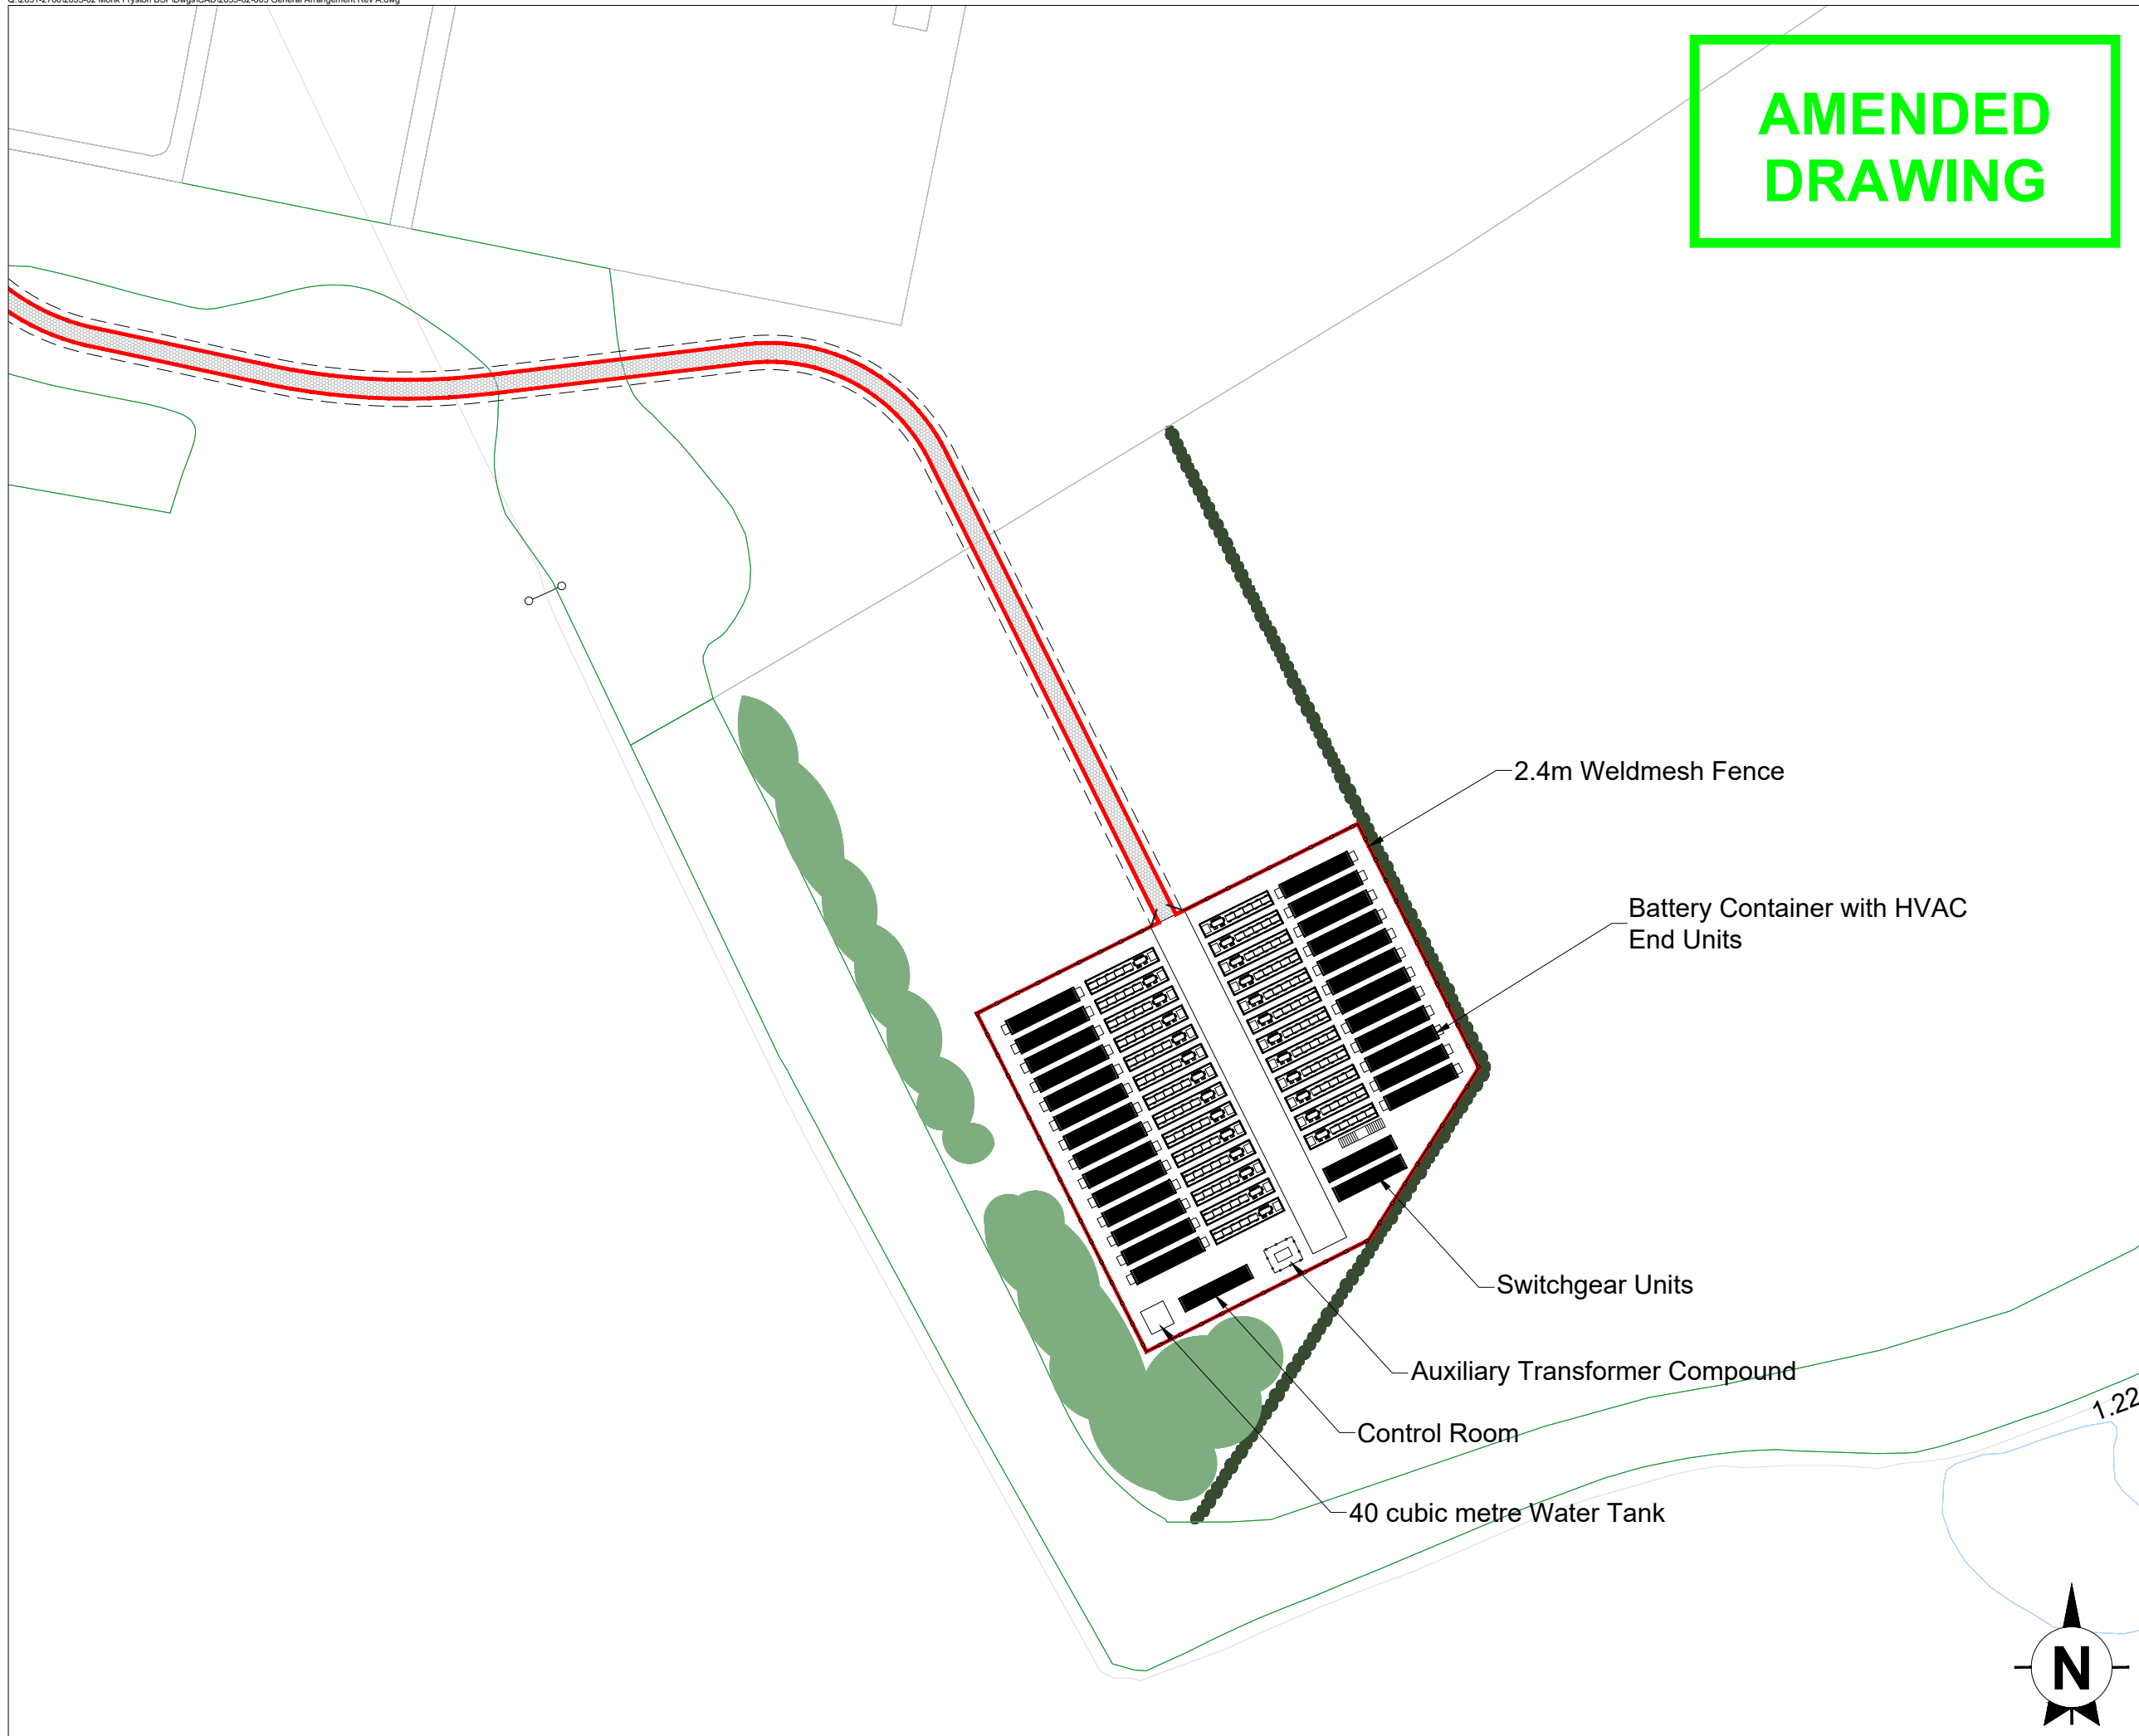




This drawing is the copyright of AXIS P.E.D Limited and may not be loaned, copied or reproduced in any way - or used for any offer, quote, tender or construction purposes without written consent of the company to do so

Follow any figured dimensions - do not scale. IF IN DOUBT ASK.

Revision History

Revision	Description	Date
A	Gm Easement for water main diversion and reduction in pipe size	

-  Application Boundary (4881m²)
-  Proposed Tree Planting
-  Proposed Hedge

Chester Office: Well House House Brighton Ch4 8DH	South Manchester Office: Canalside House 74 Water Lane Wilmslow SK9 5BB	axis 0844 8700 007 - www.axisped.co.uk
client: PELAGIC ENERGY		
project: MONK FRYSTON BATTERY STORAGE		
drawing title: GENERAL ARRANGEMENT		
date: May 2021	drawn by: SM	checked: PR
drawing number: 2655-02-003	status: --	
scale(s): 1:1000@A3	rev: A	
planning environment design		