


REVISION HISTORY			
REV	DESCRIPTION	DATE	APPROVED
A	Blue line highlighting land also in applicants ownership amended.	20/04/18	SW

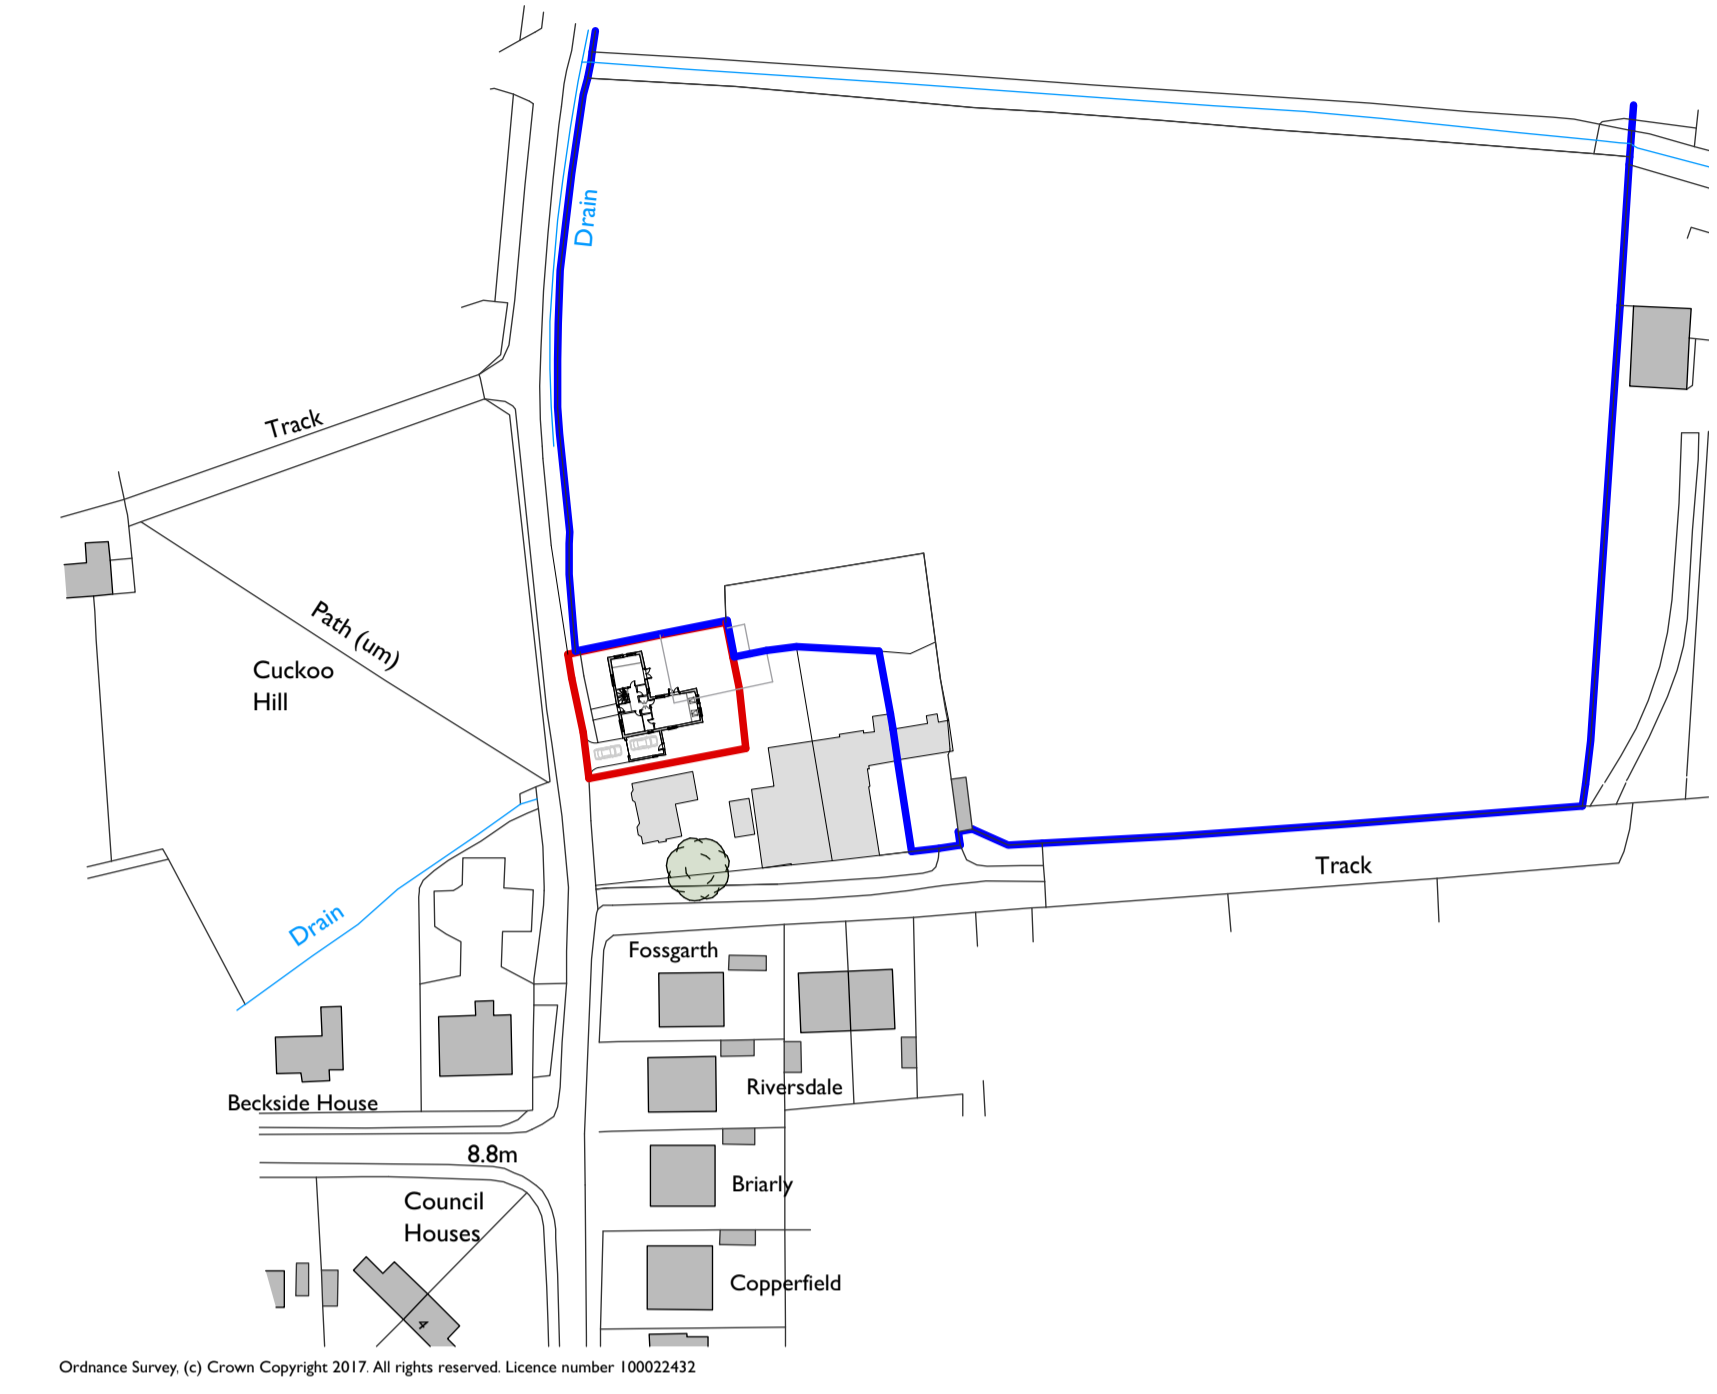

Ordnance Survey, (c) Crown Copyright 2017. All rights reserved. Licence number 100022432

I
301A
PROPOSED SITE BLOCK PLAN
Scale: 1:500



3
301A
SITE LOCATION PLAN
Scale: 1:1250



NATIVE CHARTERED ARCHITECTS
The Granary, Lingcroft Farm, Fulford, York, YO19 4RE
T: 01904 656133 F: 01904 626283
E: info@nativearchitects.com www.nativearchitects.com



RIBA WORK STAGE 3

CLIENT
Rob Penty

JOB
Low Farm

JOB NO.
17025

DRAWING
Proposed Site Block Plan & Location Plan

DRG NO. SCALE
301A 1:500 @ A1

DRAWN APPROVED DATE
ASN SW 12/12/17

SCALE BAR
1:500 0 1m 2.5
1:500 0 10m 25

The copyright in this drawing is vested in Native Chartered Architects and no licence or assignment of any kind has been granted to any third party whether by provision of copies or originals of the drawing or otherwise. This drawing is not to be used without the written consent of Native Chartered Architects.
© NATIVE CHARTERED ARCHITECTS