


14 Edgeton Drive, Tadcaster
2021/0661/FUL

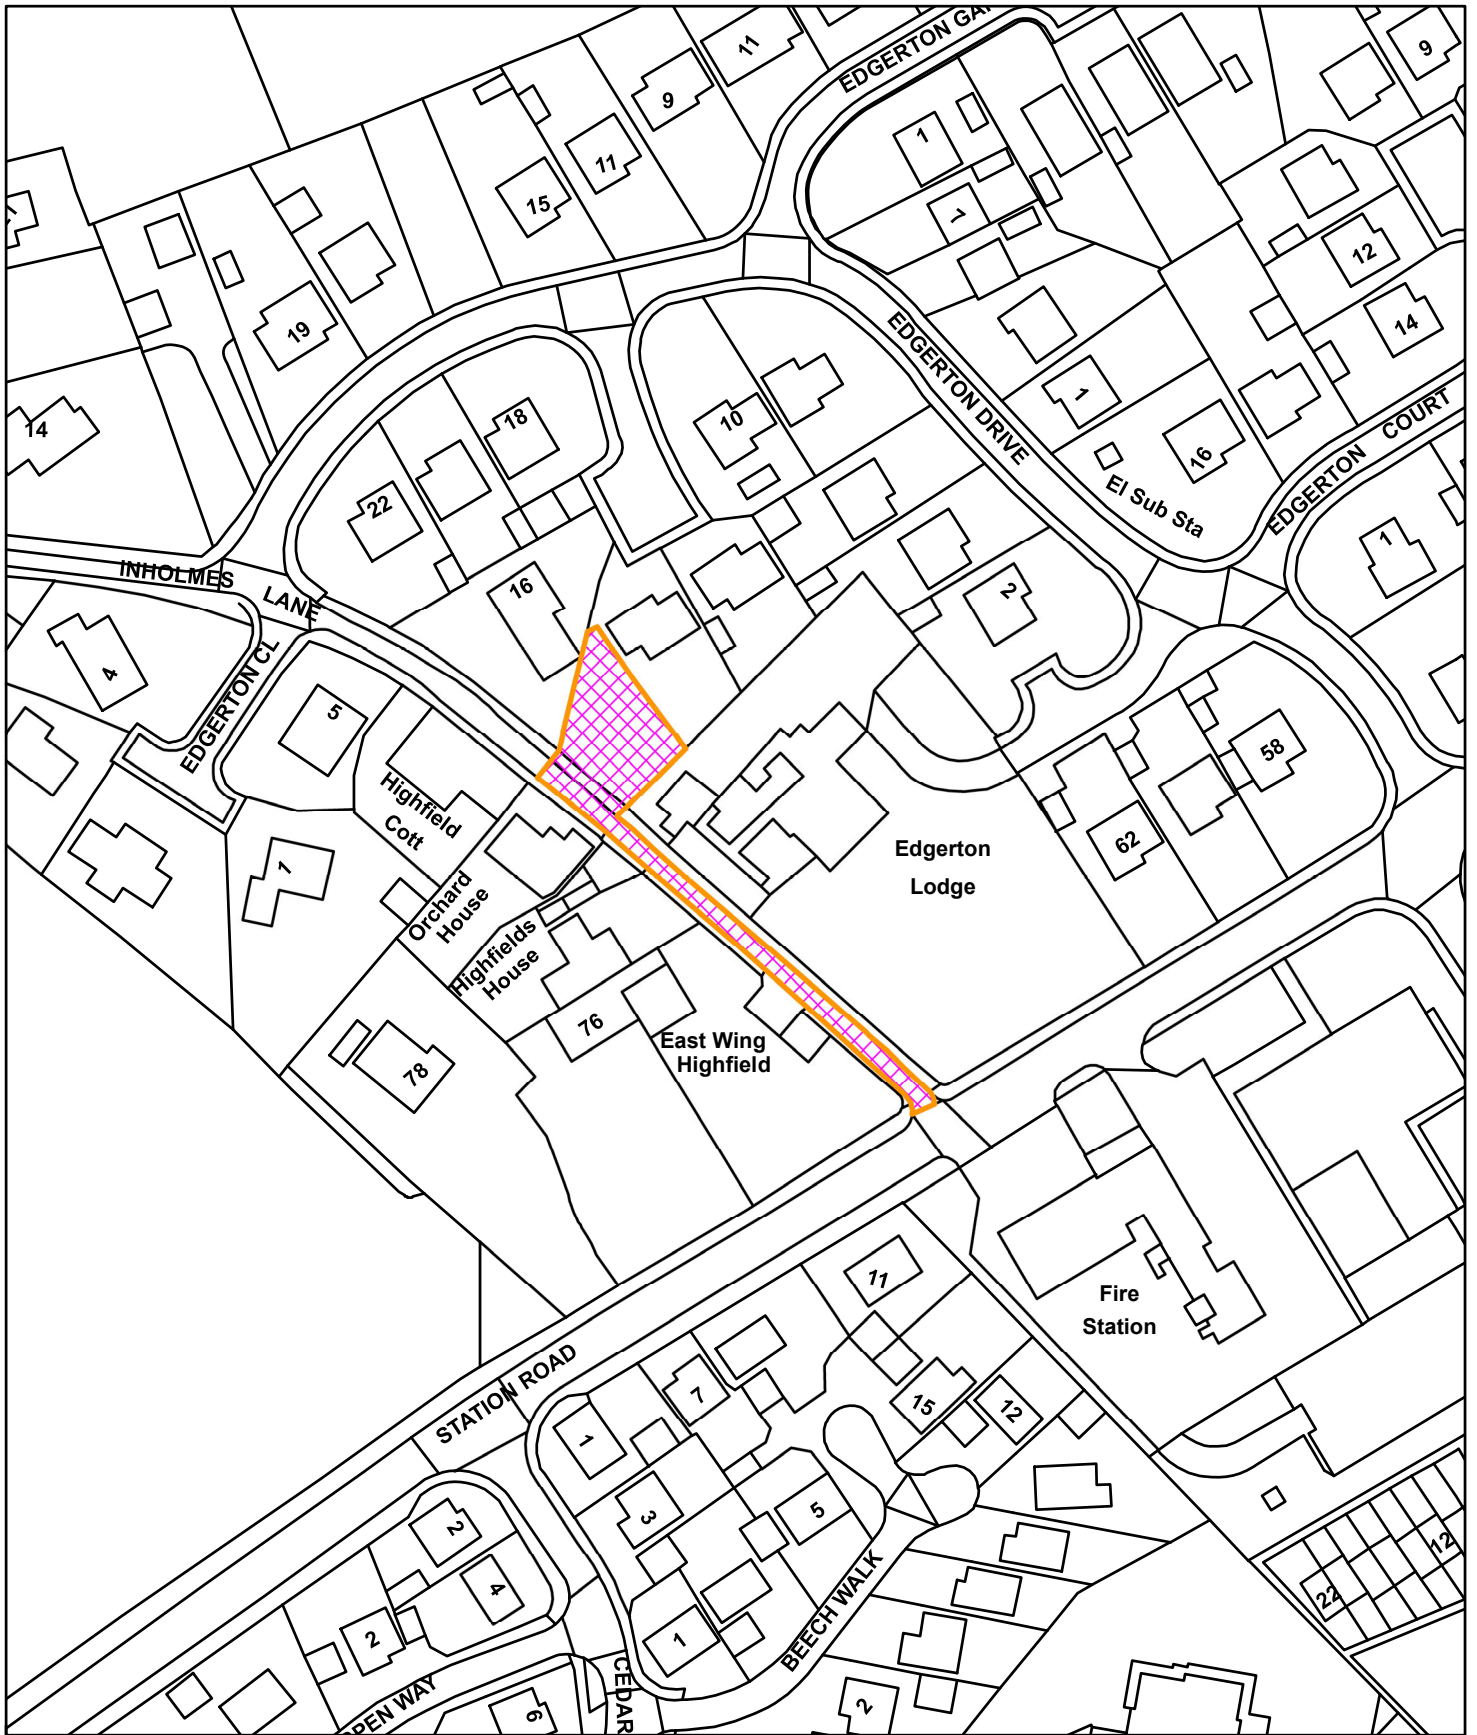

Reproduced from the Ordnance Survey mapping with the permission of Her Majesty's Stationary Office. Unauthorised reproduction infringes Crown Copyright and may lead to prosecution or civil proceedings © Crown Copyright
Selby District Council Licence No. 100018656
This copy has been produced specifically for Planning and Building Control purposes only.
No further copies may be made.



1:1,250