
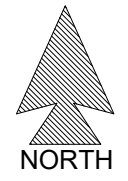
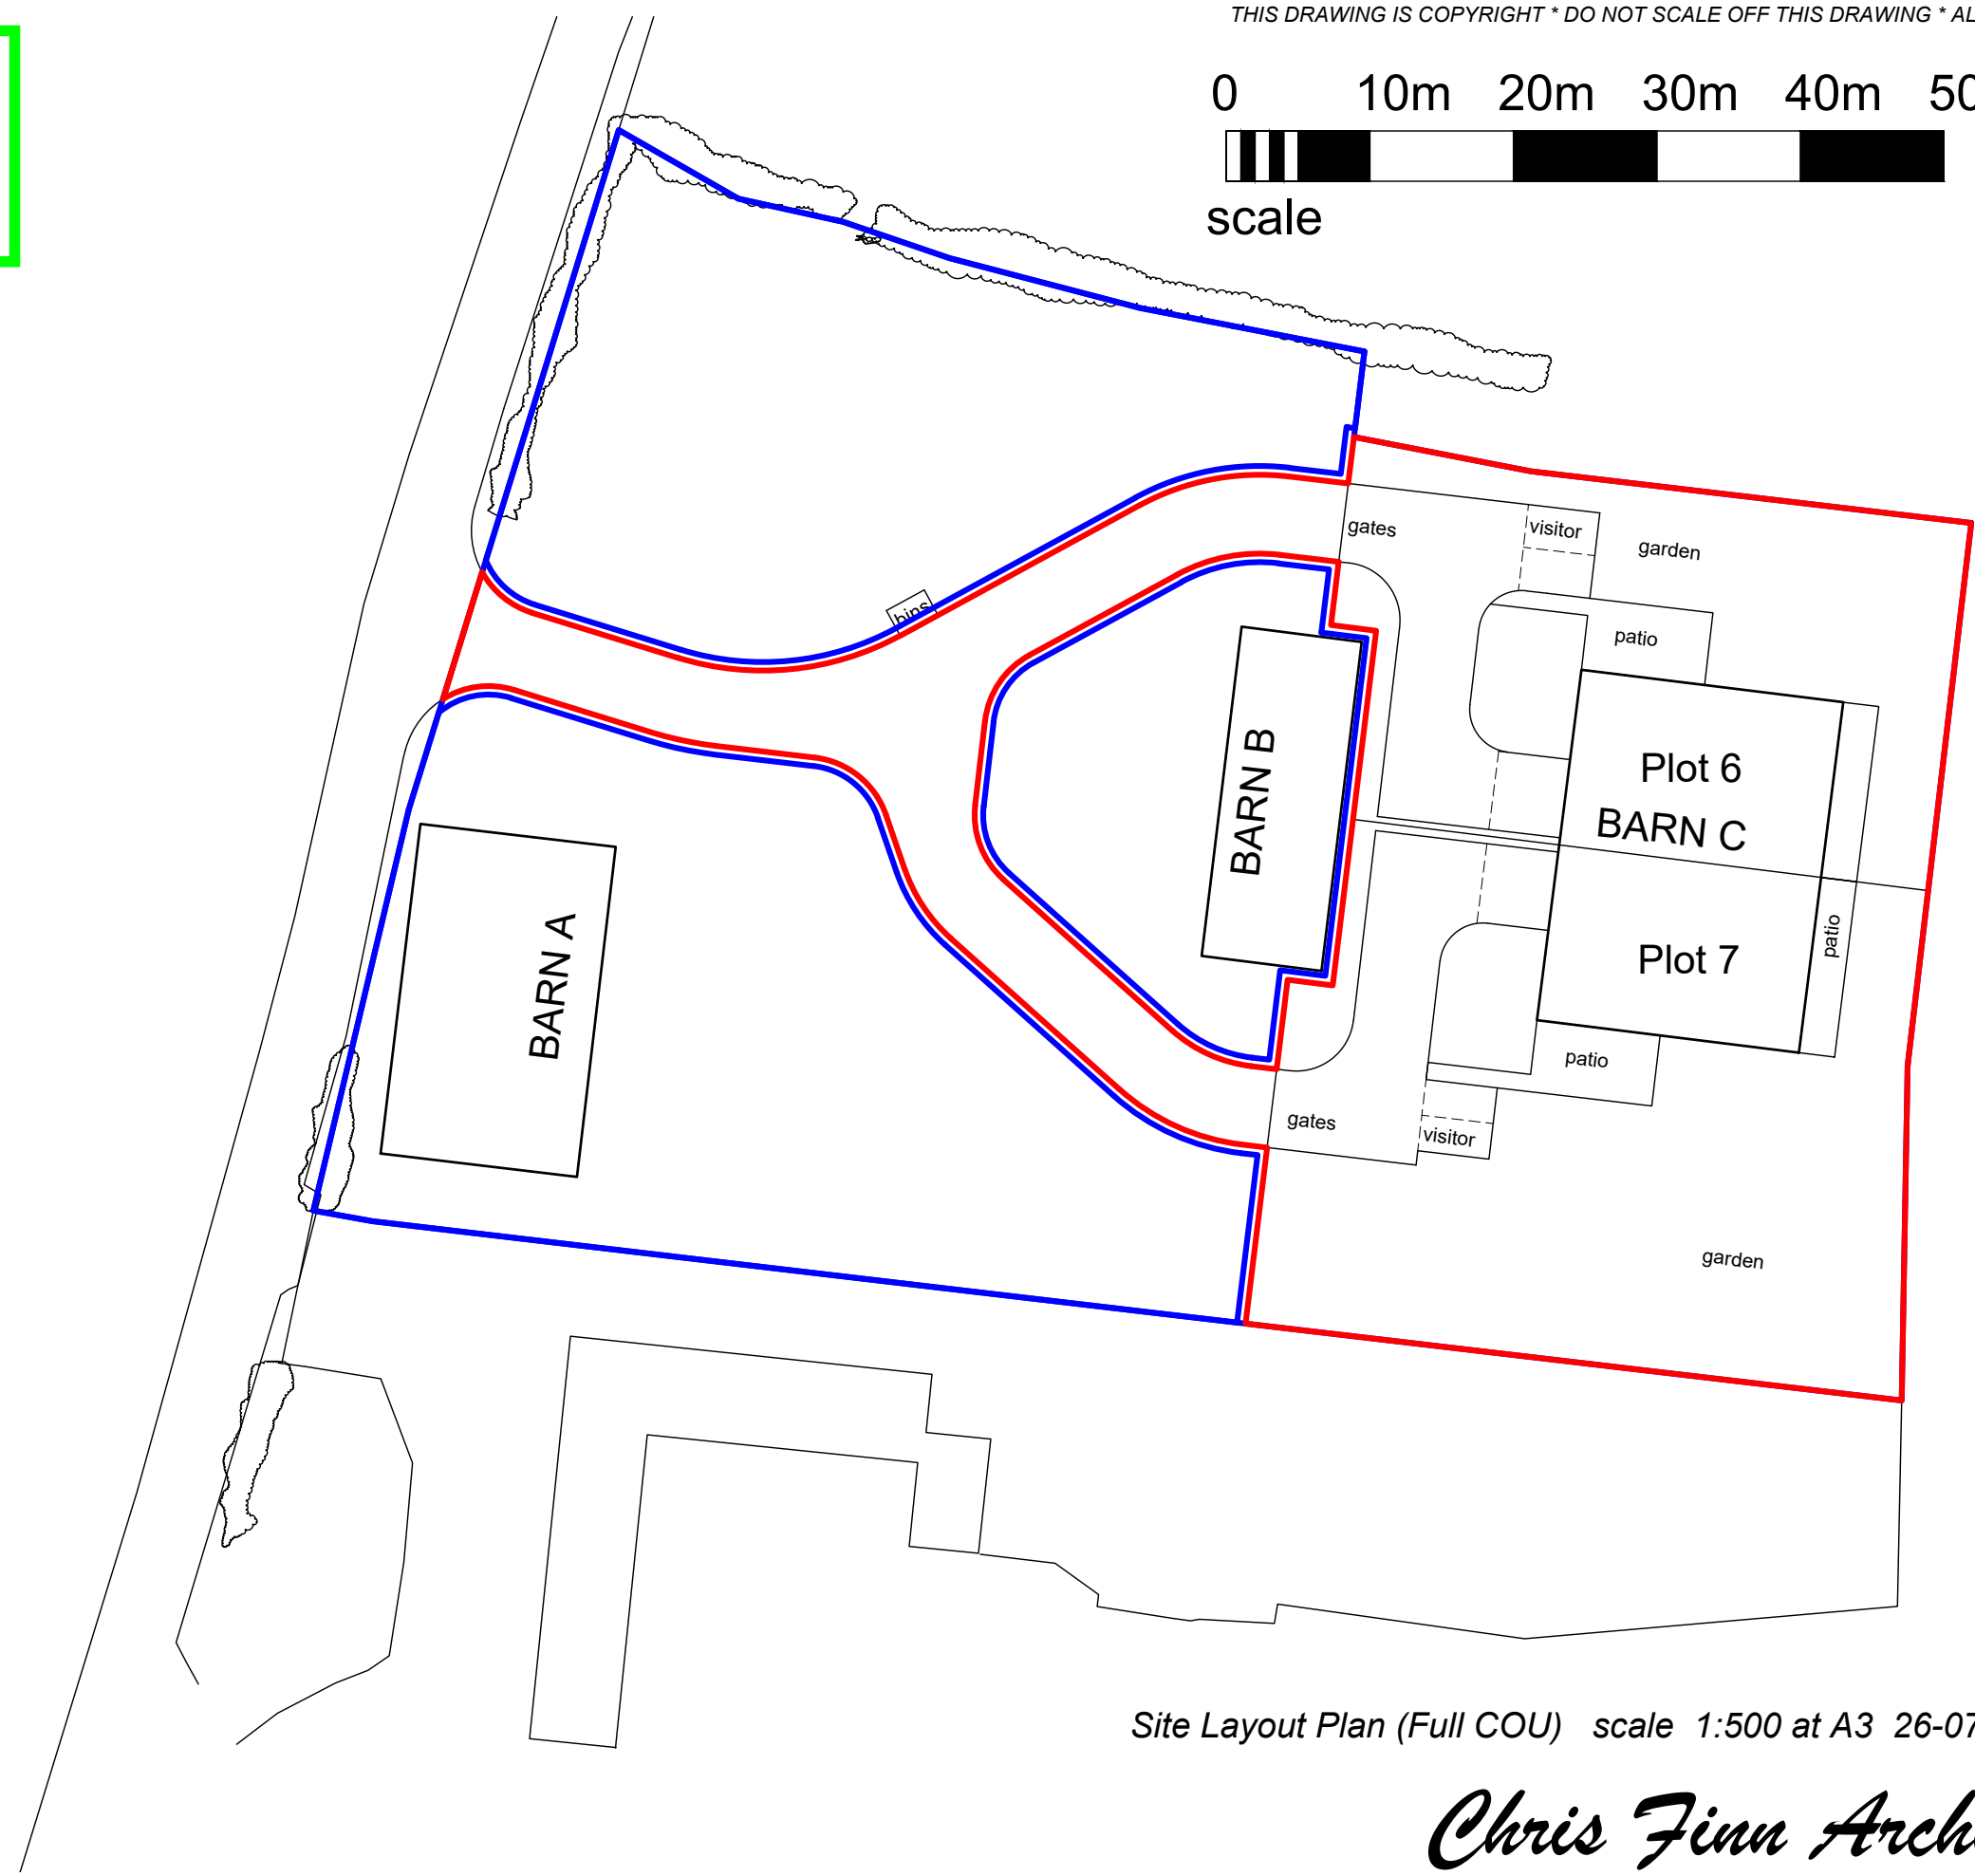


**AMENDED
DRAWING**

THIS DRAWING IS COPYRIGHT * DO NOT SCALE OFF THIS DRAWING * ALL DIMENSIONS TO BE CHECKED ON SITE

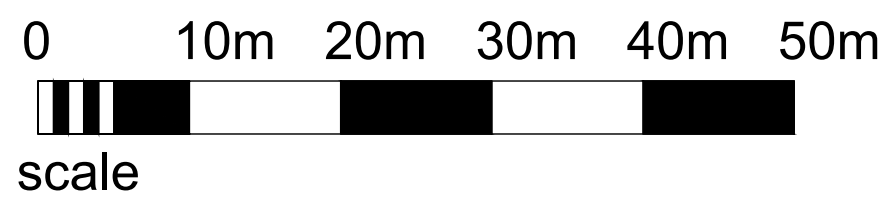

Oakwood Barns Healaugh
Site Layout Plan (Full COU) scale 1:500 at A3 26-07-2022 drwg. no.2902-05-05

Chris Finn Architect

BOWLING GREEN HOUSE
38 RYTHERGATE
CAWOOD SELBY YO8 3TP
TEL: 01757 268650