


**KEY**

- Site Boundary
- Underground Cable Connection
- Underground Grid Connection Cable
- Development Area

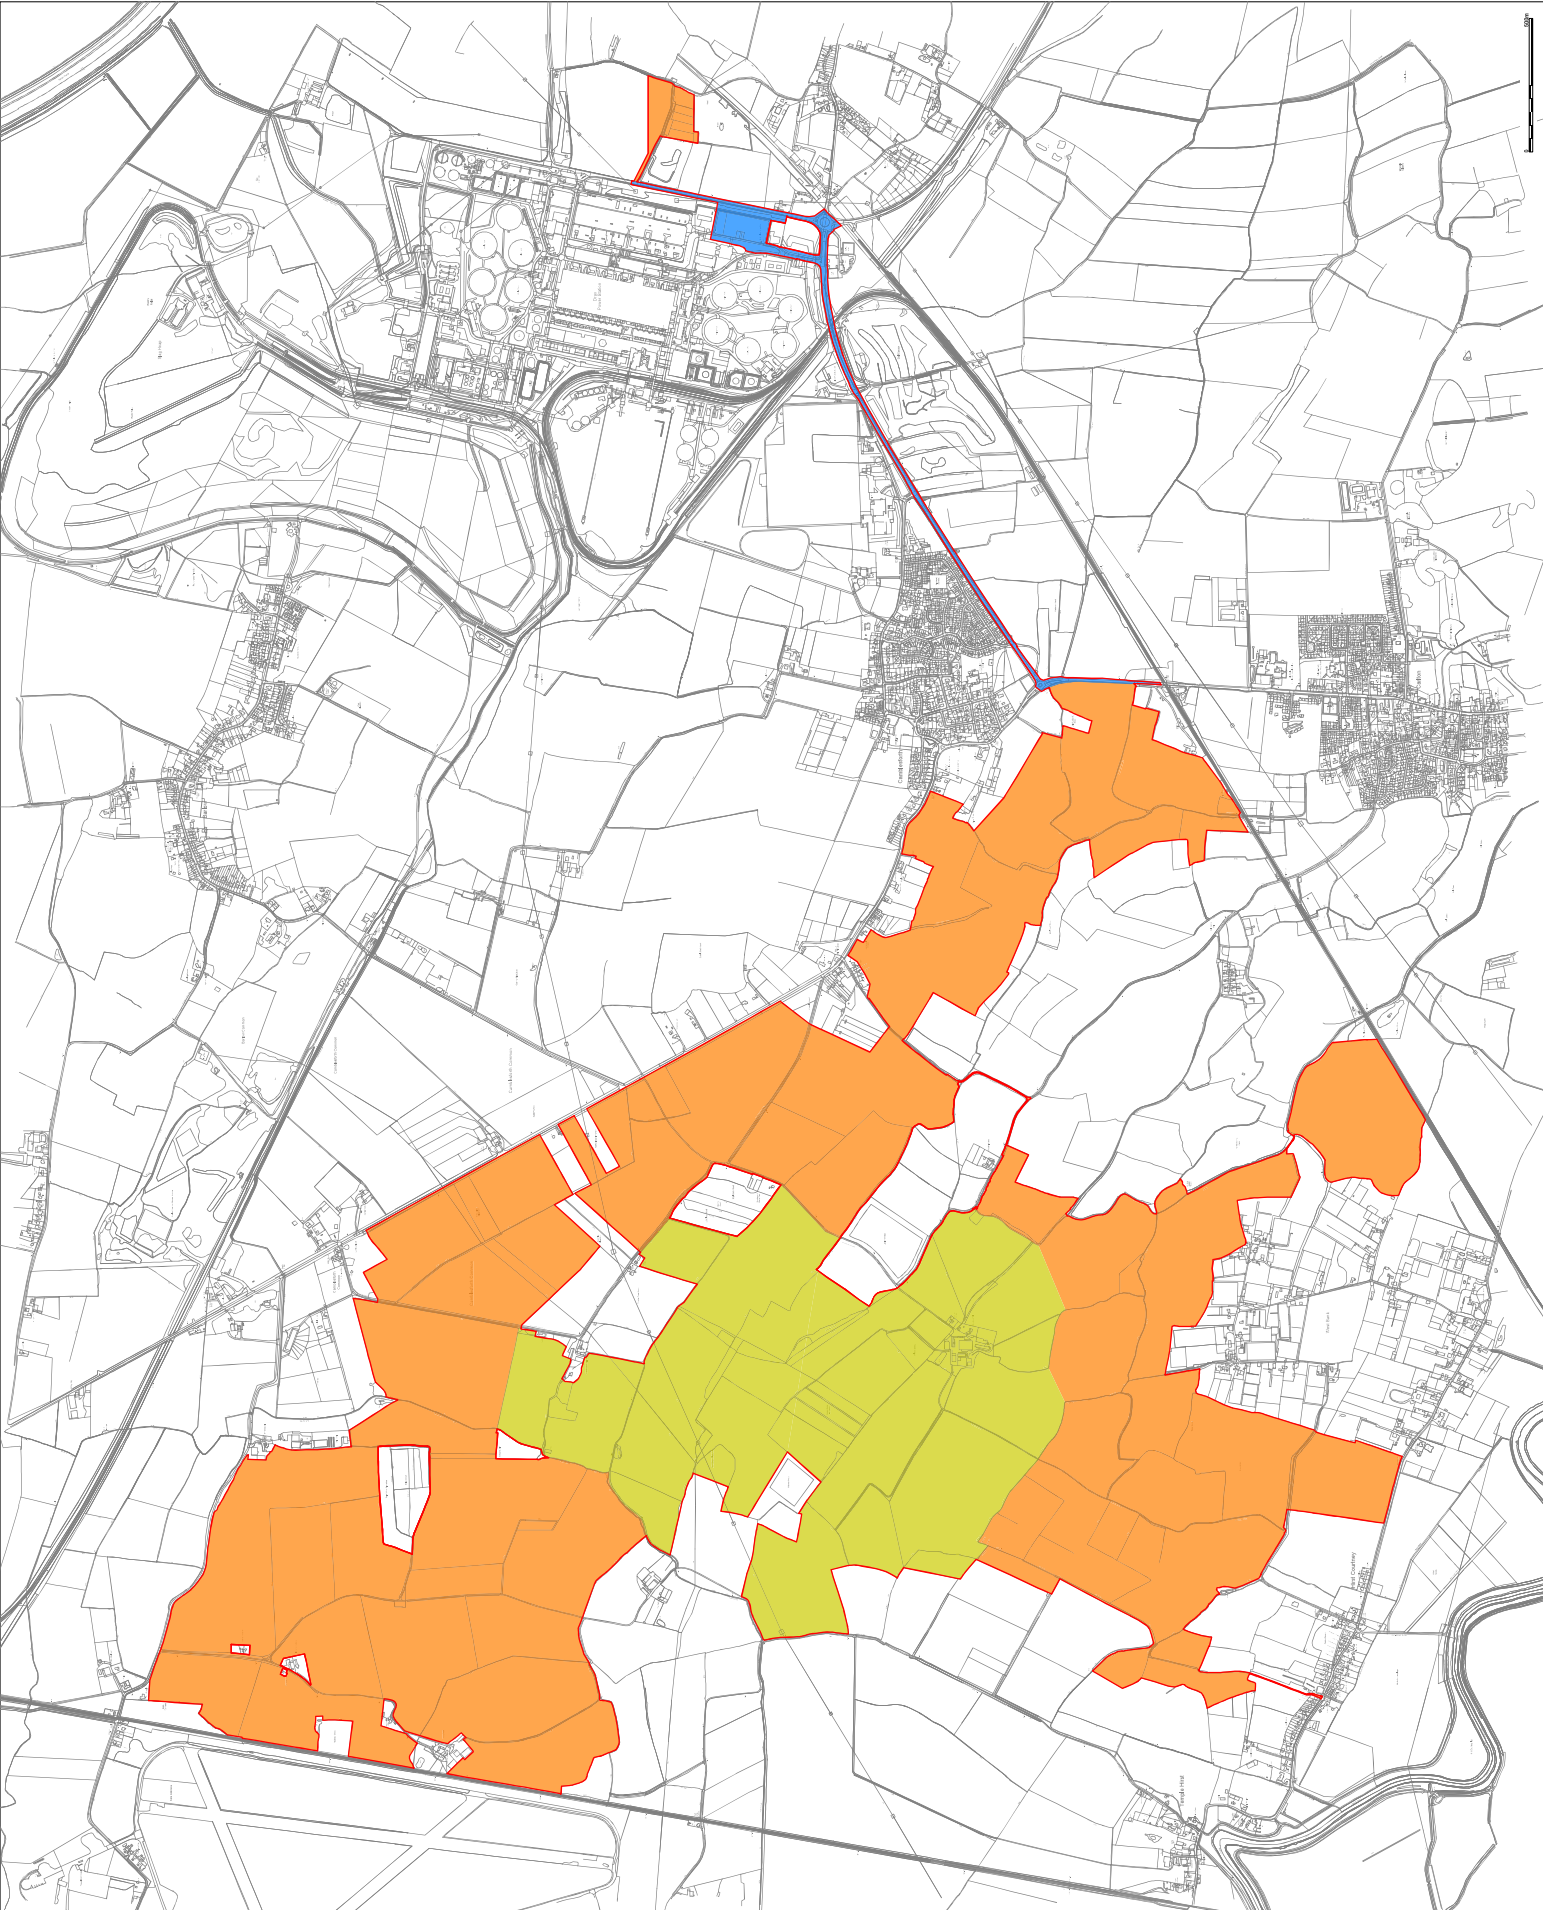

Revisions:  
First Issue - 03/05/2022 JS

ALL DIMENSIONS TO BE CHECKED ON SITE WORK DISCREPANCIES TO THE GP AT RISK BEFORE PROCEEDING WITH ANY WORK.  
© 2022 Enso Energy. All rights reserved.  
Enso Energy is a registered company number 0200031873.



Project Title:  
**Helios Renewable Energy Project**

Drawing Title:  
**Site Location Plan**

DRWG No:	DX-01-#P01	Rev:	-	Shr no:	-
Drawn By:	JS	Checked By:	KL	Date:	03/05/2022
Scale:	1:10,000 @ A1				