

**OFFICE:**  
DPA Planning Ltd  
74 Church End  
Cawood  
North Yorkshire  
YO8 3SN

**SITE ADDRESS:**  
Land South of Meadows Edge  
Biggin  
Selby  
LS25 6GL




Tel: + 44 1757 242 748  
Mob: + 44 7799 095 613

S.dewar@dpaplanning.co.uk

**Notes**



Outbuilding

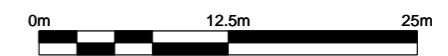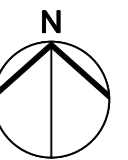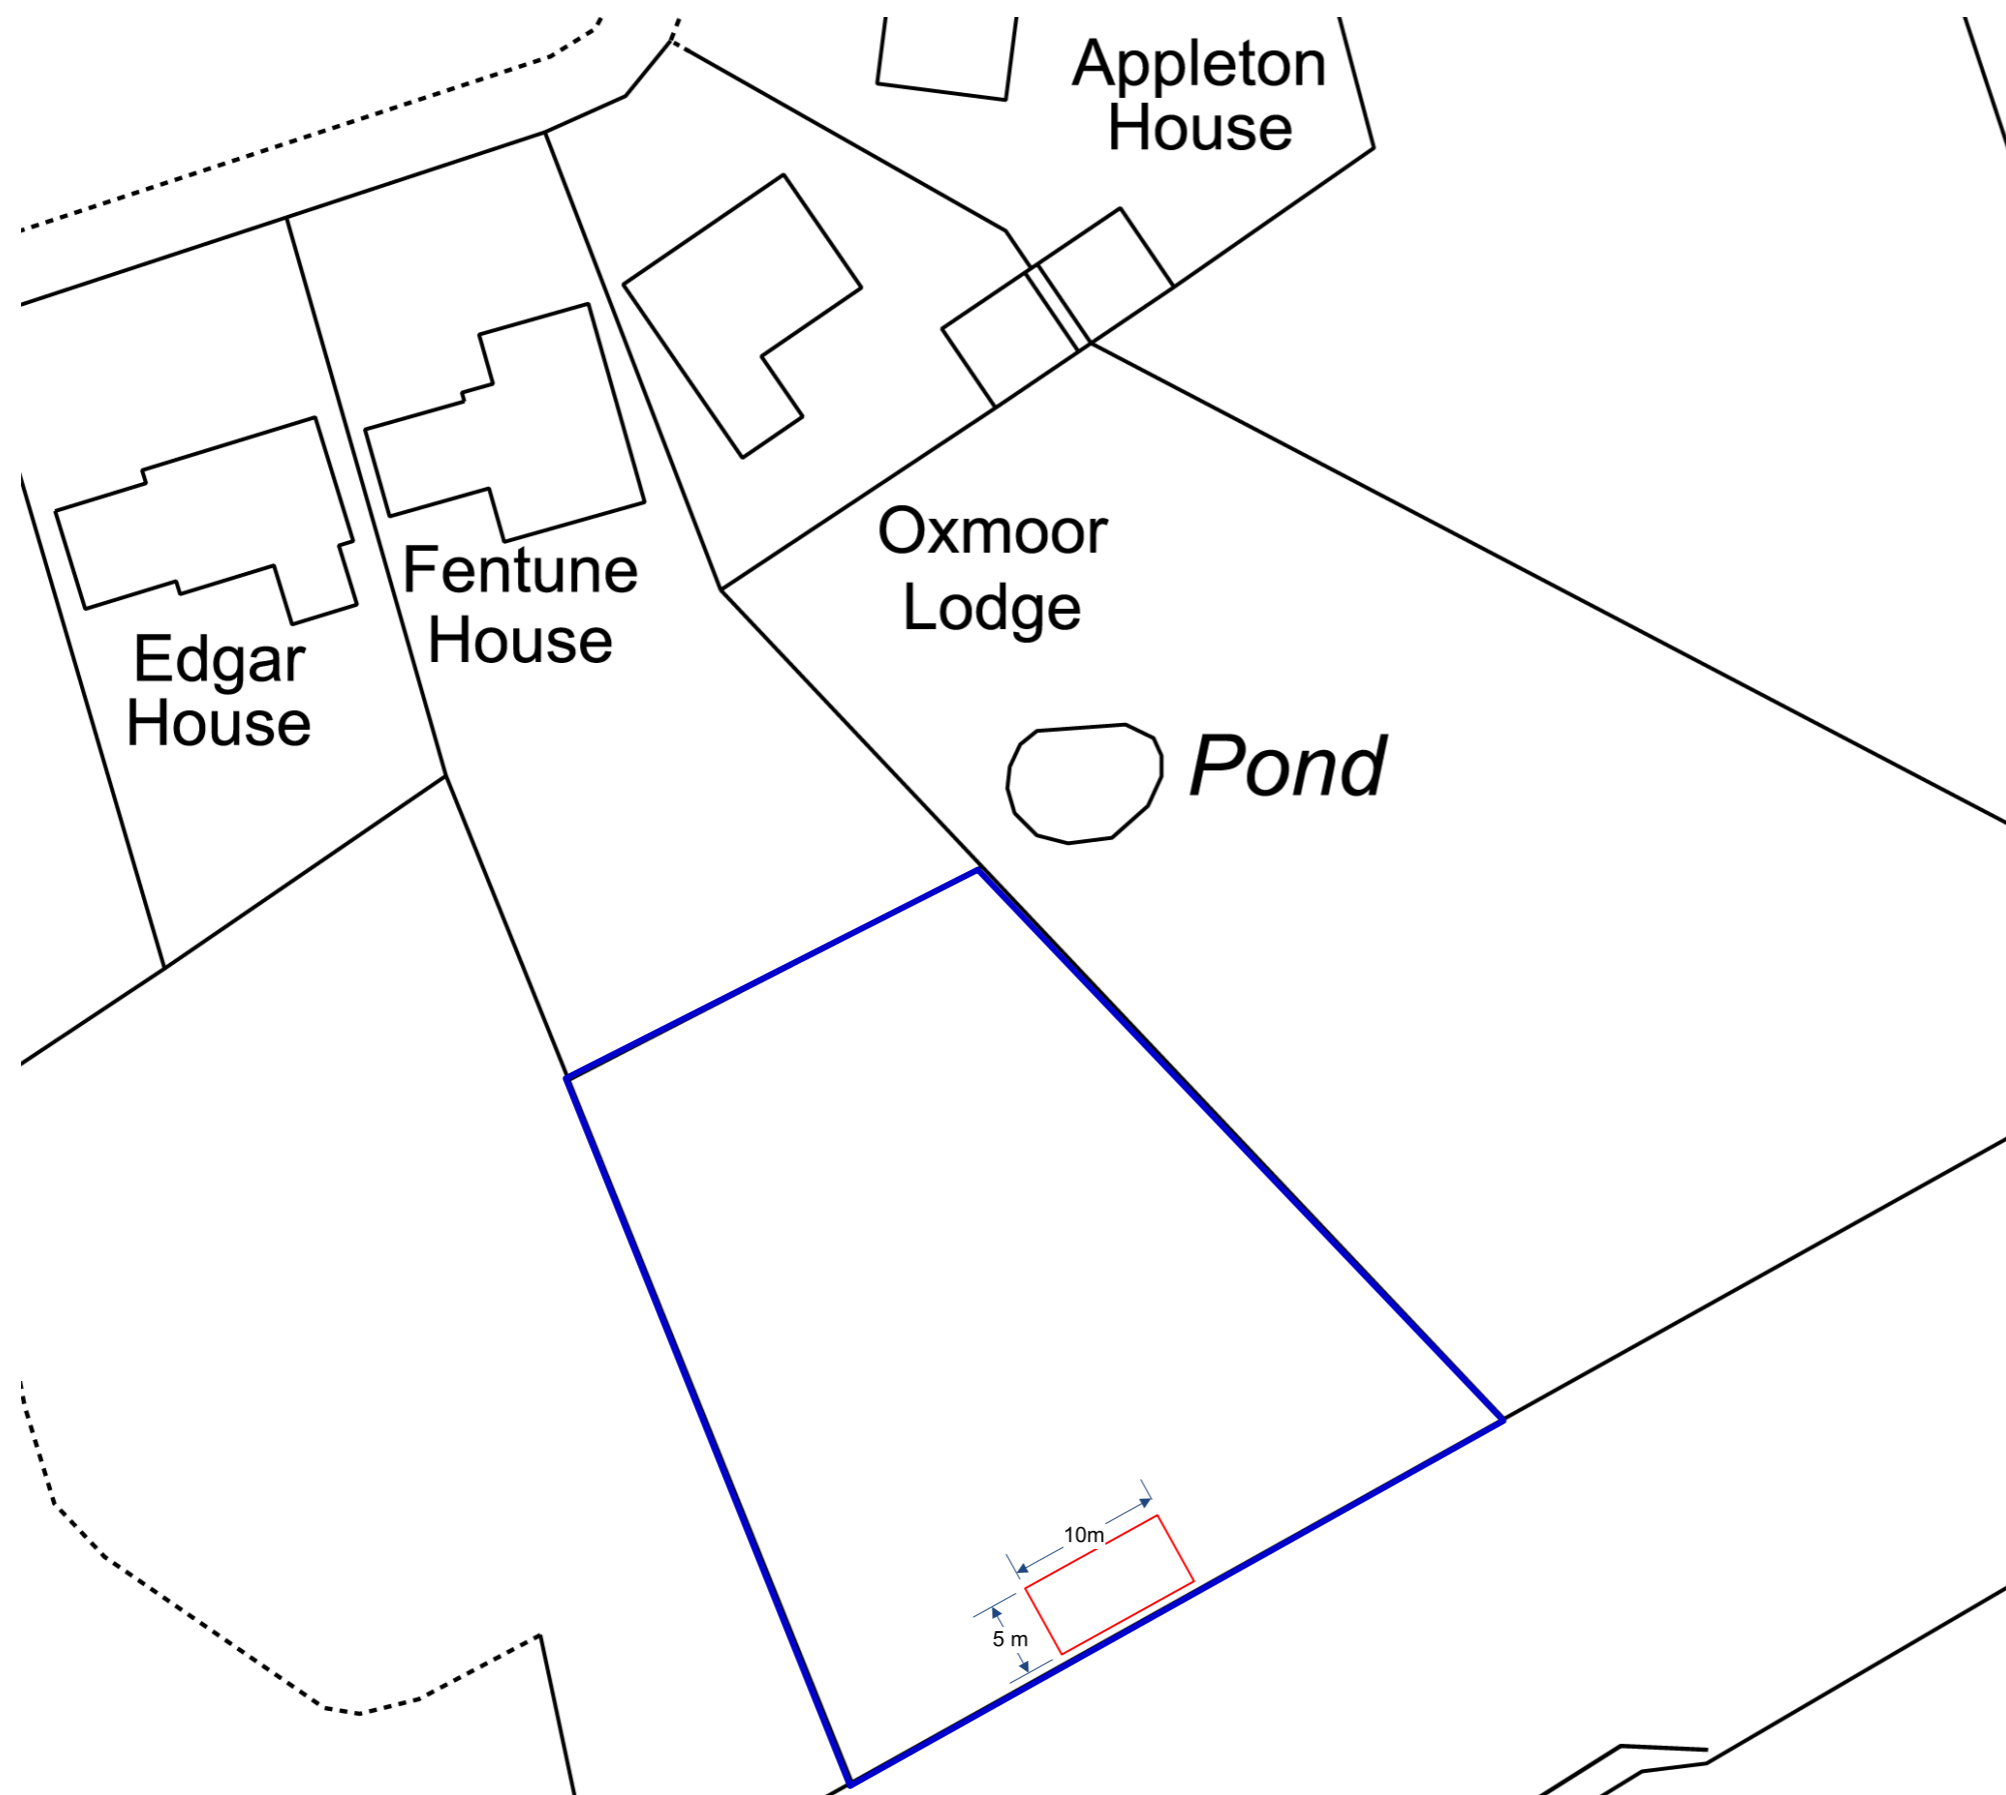

Date	By	Paper	Scale	Dwg no.	Rev
06/02/2022	MD	A3	1:500	002	

Site Layout Plan