


THIS DRAWING IS COPYRIGHT * DO NOT SCALE OFF THIS DRAWING * ALL DIMENSIONS TO BE CHECKED ON SITE

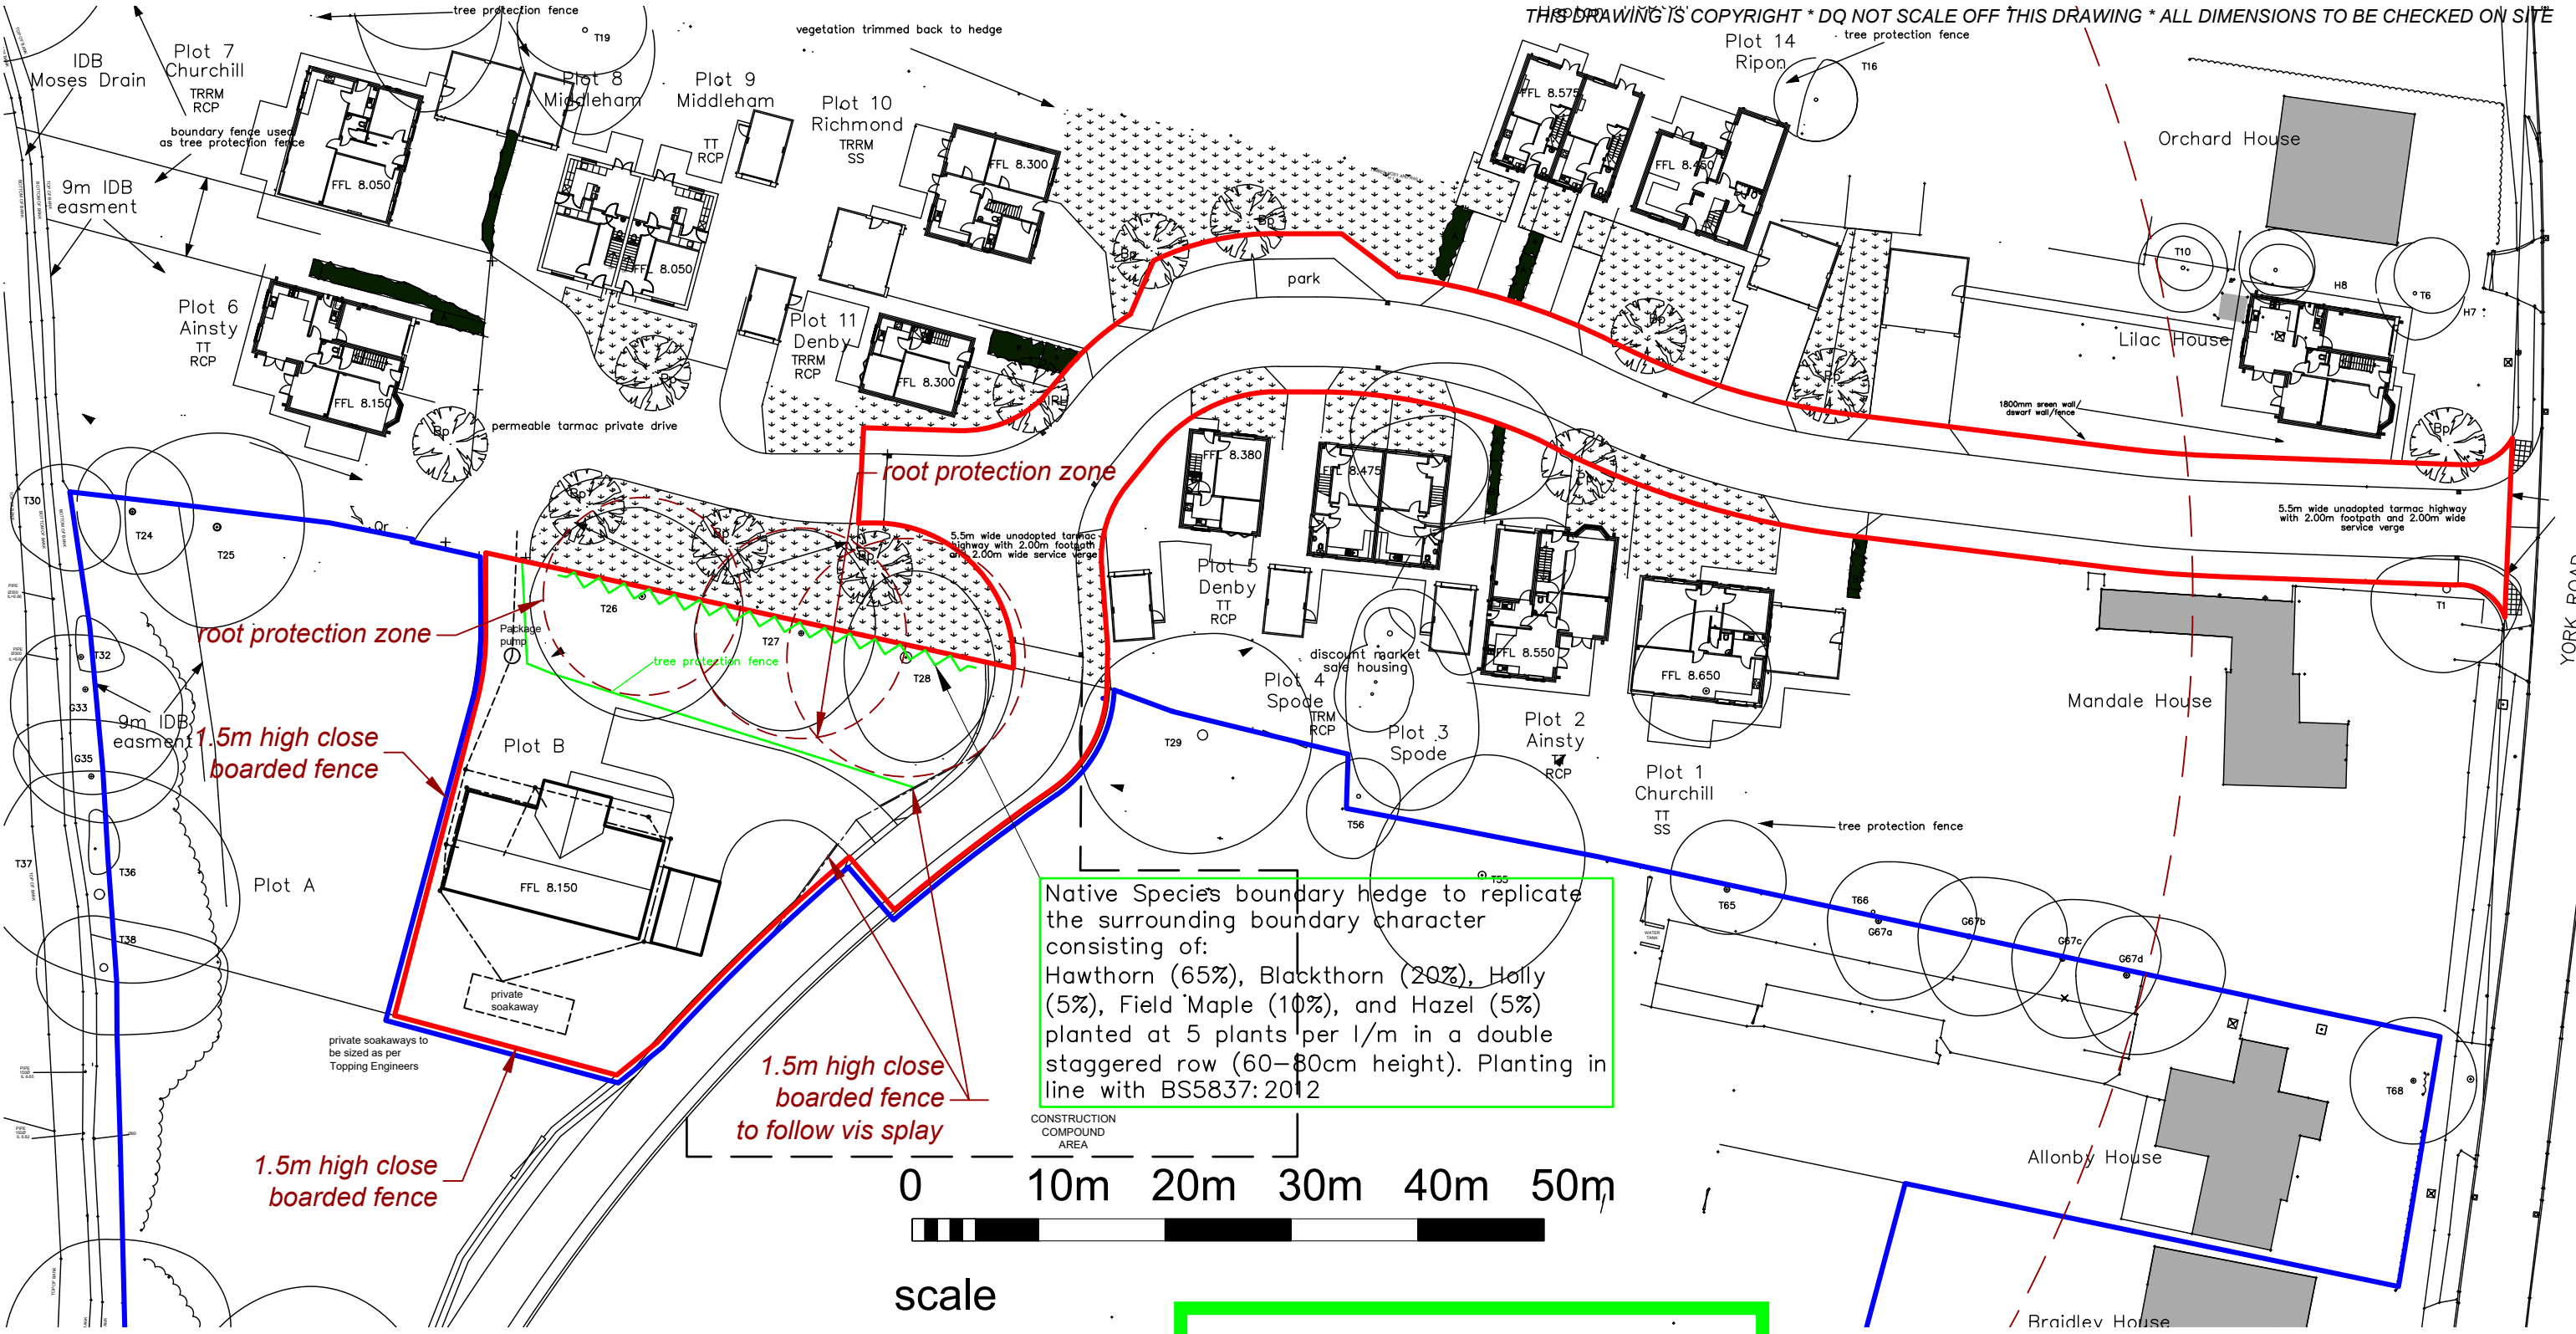


Native Species boundary hedge to replicate the surrounding boundary character consisting of:
 Hawthorn (65%), Blackthorn (20%), Holly (5%), Field Maple (10%), and Hazel (5%) planted at 5 plants per 1/m in a double staggered row (60-80cm height). Planting in line with BS5837:2012

AMENDED DRAWING

Site Layout Plan 1:500

TREE WORKS	
T25	- Remove deadwood and crown reduce by 20%
T26	- Remove deadwood
T27	- Remove deadwood, and remove damaged branches in crown
T28	- Remove deadwood
T31	- Remove (Category U)
T32	- Remove Ivy
T33	- Remove Ivy and deadwood
T34	- Remove (Category U)
G35	- Remove Ivy and deadwood
T37	- Remove Ivy and deadwood and crown reduce by 20%

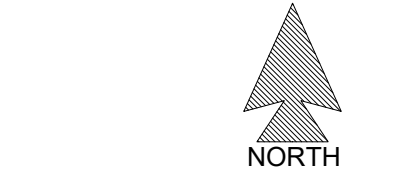

red line area 2,755sqm
 Jennifer Hubbard

Land to rear of Lilac House York Road North Duffield
 Plot B Site Layout Plan (FULL) scale 1:500 at A3 30/09/2021 drwg. no. 2855-02-04F

Chris Finn Architect

BOWLING GREEN HOUSE
 38 RYTHERGATE
 CAWOOD SELBY YO8 3TP