


Siteplan (existing)

1:250

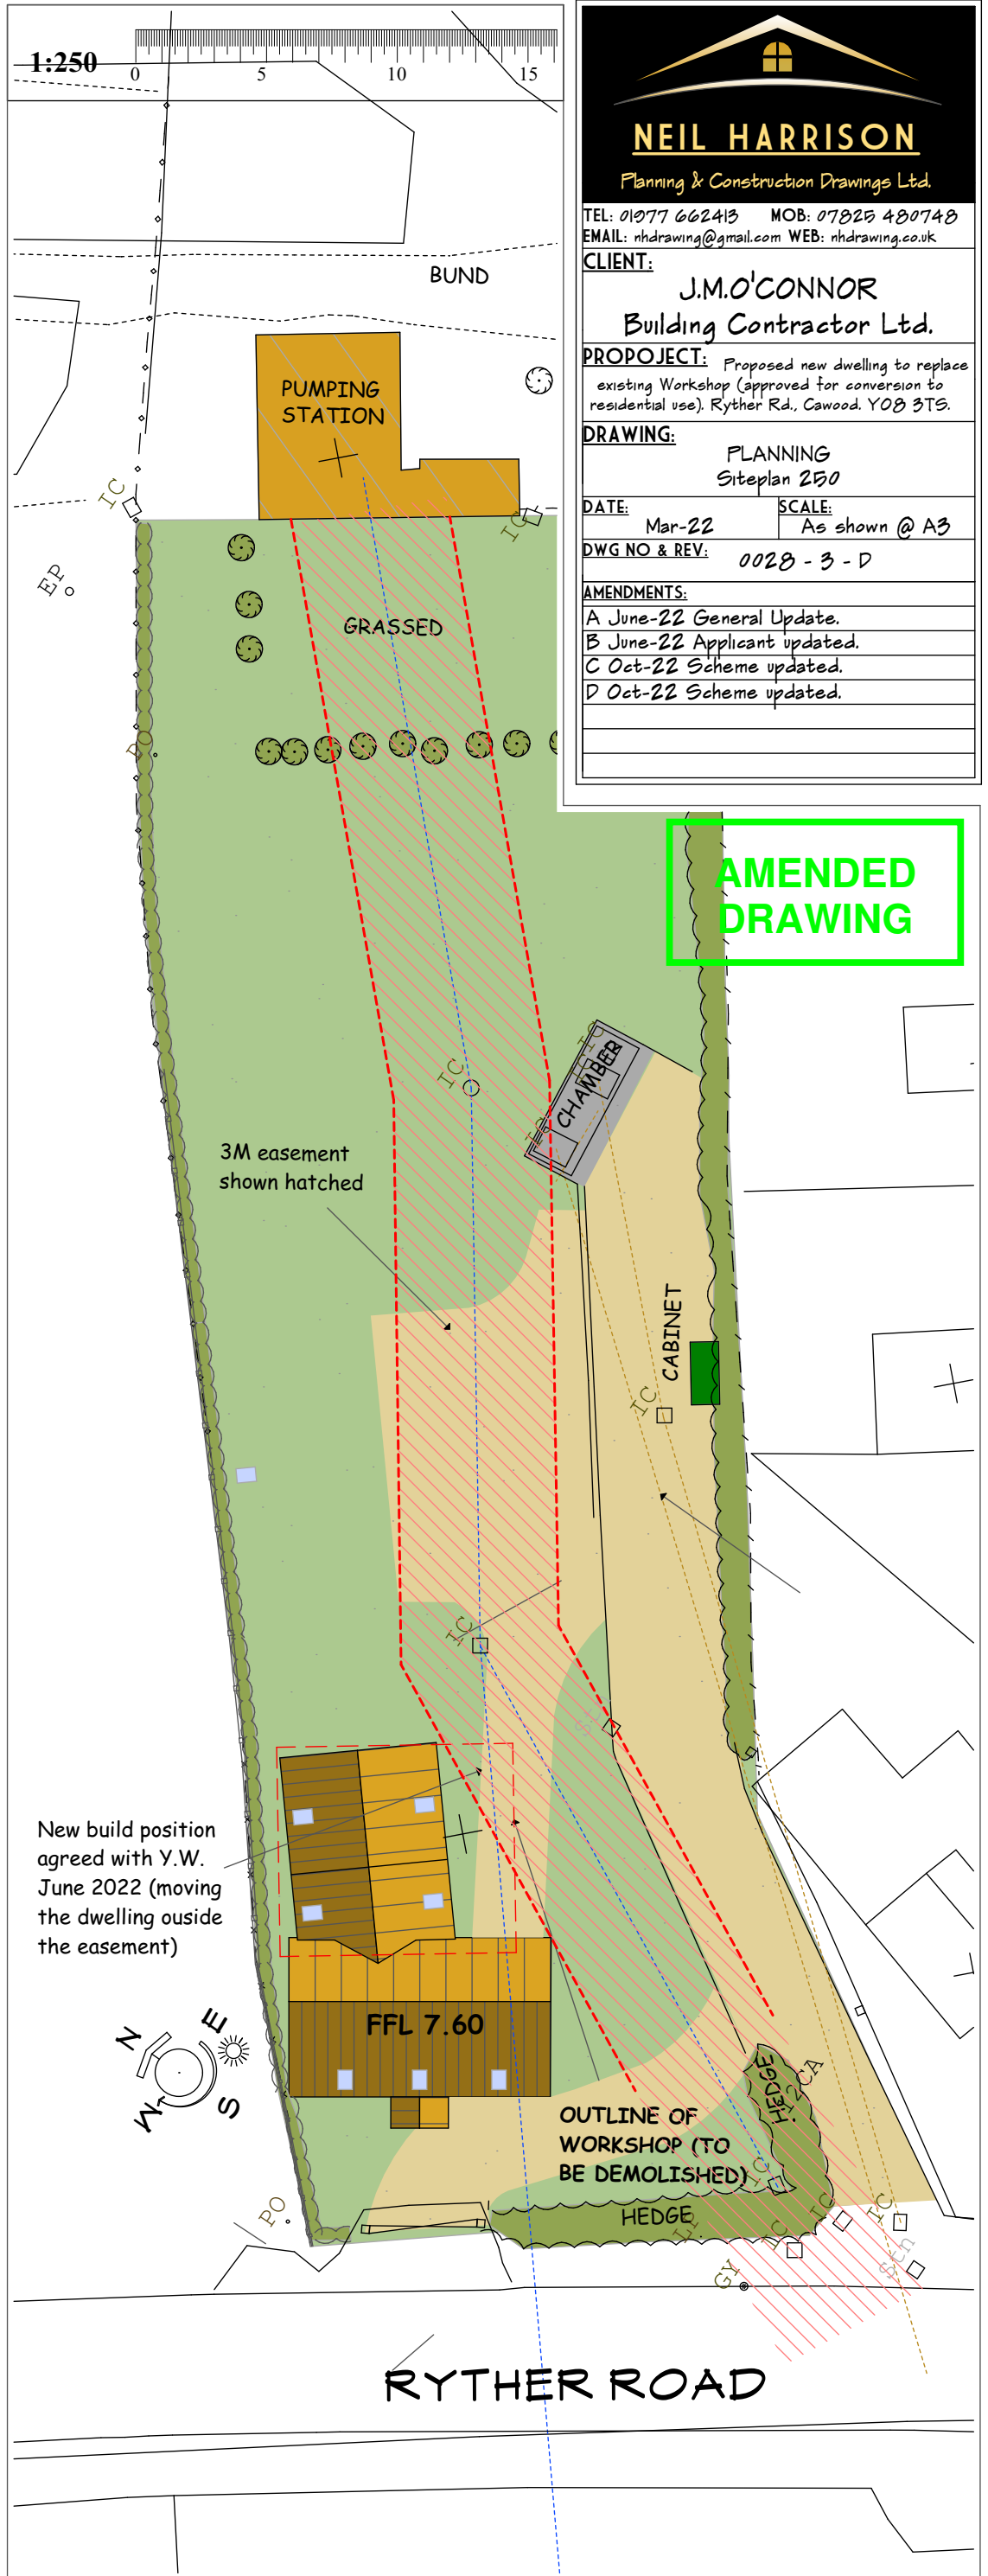

Siteplan (proposed)

1:250

NEIL HARRISON
Planning & Construction Drawings Ltd.

TEL: 01977 662413 MOB: 07825 480748
EMAIL: nhdrawing@gmail.com WEB: nhdrawing.co.uk

CLIENT: **J.M.O'CONNOR**
Building Contractor Ltd.

PROPOJECT: Proposed new dwelling to replace existing Workshop (approved for conversion to residential use), Ryther Rd., Cawood, YO8 3TS.

DRAWING: **PLANNING**
Siteplan 250

DATE: Mar-22 SCALE: As shown @ A3

DWG NO & REV: 0028 - 3 - D

AMENDMENTS:

A	June-22	General Update.
B	June-22	Applicant updated.
C	Oct-22	Scheme updated.
D	Oct-22	Scheme updated.